
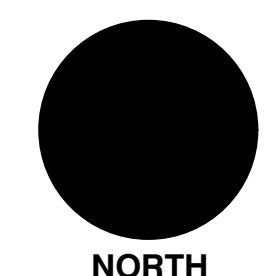


PARKING TABULATION

REGULAR SPACE (9'-6"x 20'-0")	68
HANDICAPPED SPACE (8'-0"x 20'-0")	3
TOTAL SPACES	71

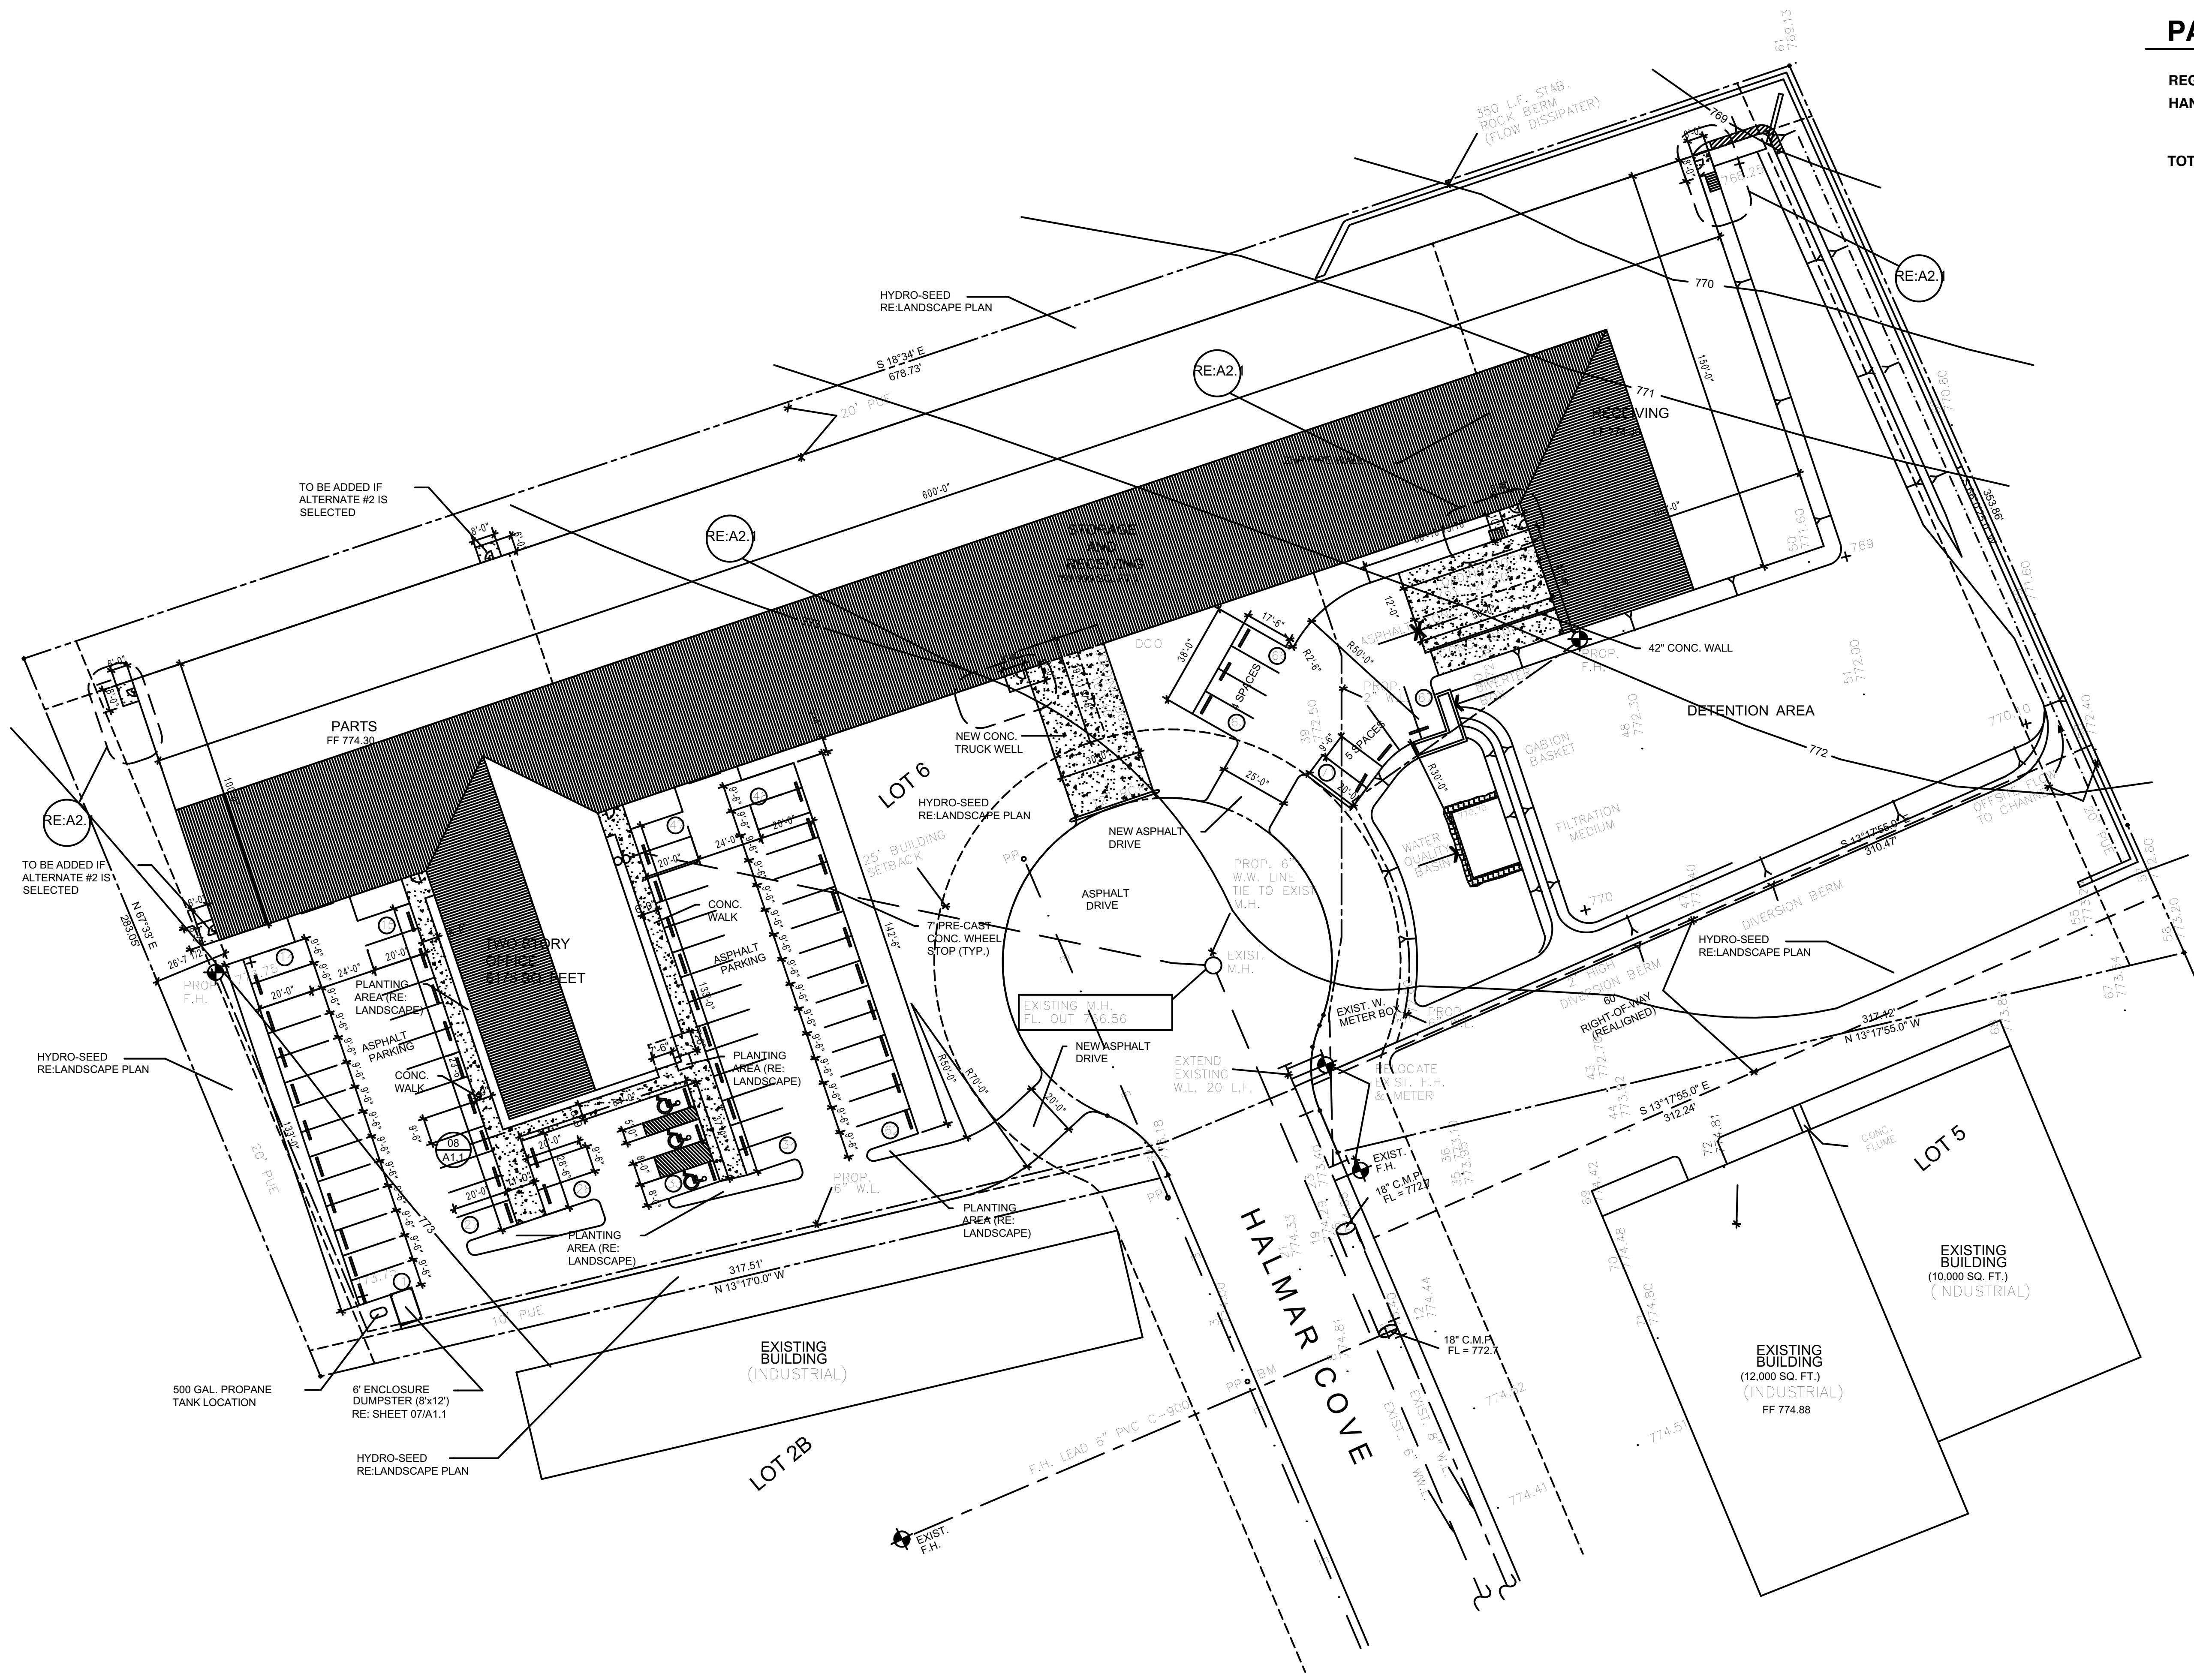

NORTH

SITE PLAN:

SCALE 1"=30'-0"

BENCHMARK



SPIKE IN POWER POLE @ FRONT CORNER OF LOT 6 EL. = 774.00 GEORGETOWN, TEXAS

LEGAL DESCRIPTION:

4.68 ACRES, TRACT B OF THE AIRPORT INDUSTRIAL PARK, WILLIAMSON COUNTY, GEORGETOWN, TEXAS

TEXAS OUTDOOR POWER
OFFICE AND DISTRIBUTION CENTER
HALMAR COVE
GEORGETOWN, TEXAS

ELSASSER
ARCHITECTURAL
INC.
ARCHITECTURE
AND PLANNING

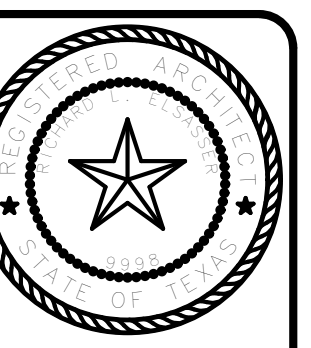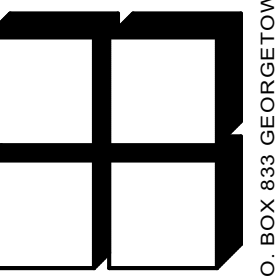

EXPIRES 02/28/00
03/01/99

REVISED & REPLOTTED:

DATE:
03/01/99

PROJECT NO.
98020

SHEET NO.

A1.0

P.O. BOX 833 GEORGETOWN, TEXAS 78627-8333 PH (512) 590-6353