


Existing South Elevation
Scale 1:100

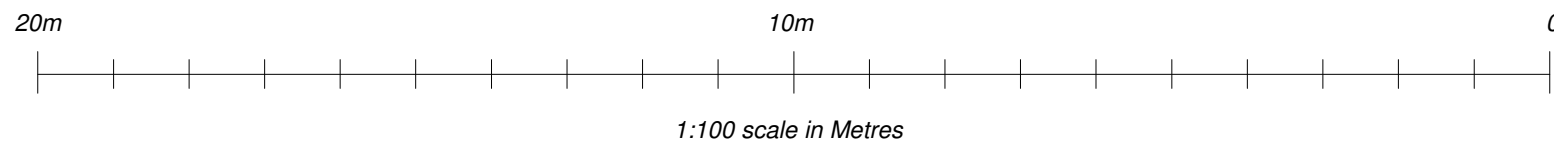

31st January 2018	L005 Existing Side Elevation / Section	Daren C Hall Architect
scale 1:100	Proposed Alterations to The Crown and Sceptre Public House, 7 Sherford St, Bromyard, HR7 4DL.	The Oast House, 25 Kiln Lane, Leigh Sinton, Malvern, WR13 5HH Tel : 07966 567266
daren.hall@btopenworld.com		