



FUNCTION BUILDING & ADJOINING PASSAGEWAY TO CROWN & SCEPTRE INN
SIDE / NORTH ELEVATION

DATUM 117.00m A.O.D.

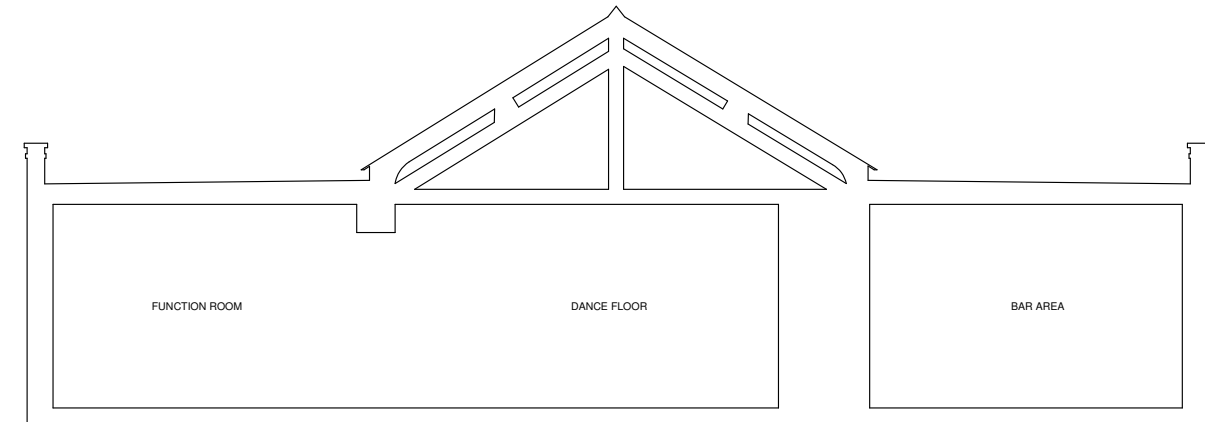

SECTION B-B

DATUM 117.00m A.O.D.

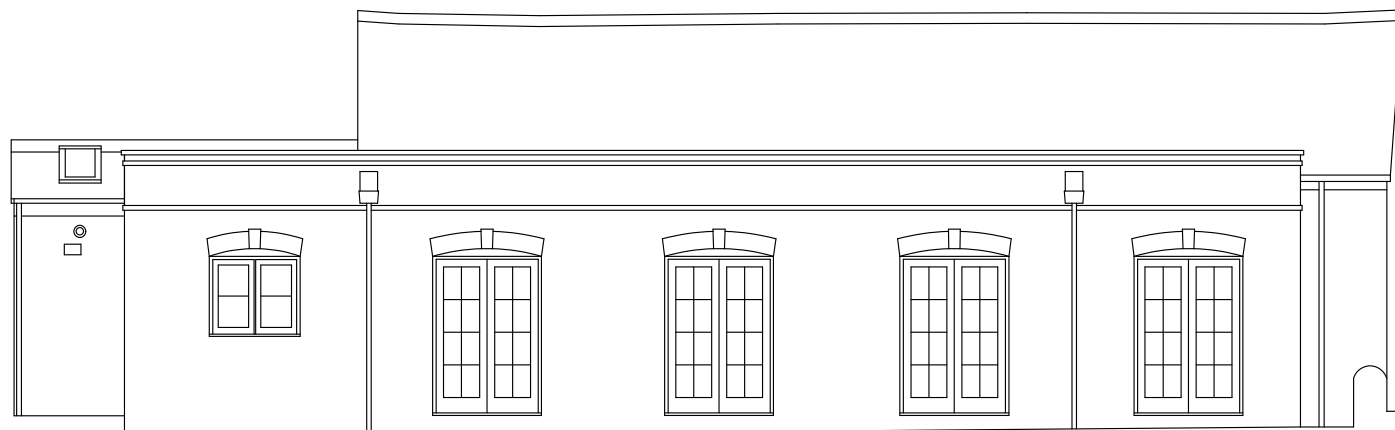


FUNCTION BUILDING
REAR / EAST ELEVATION

DATUM 117.00m A.O.D.



FUNCTION BUILDING
FRONT / WEST ELEVATION

DATUM 117.00m A.O.D.

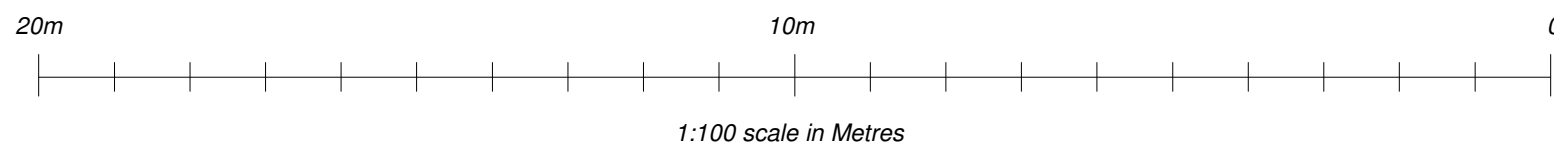

31st January 2018	L009 Existing Elevations - Function Building	Daren C Hall Architect
scale 1:100	Proposed Alterations to The Crown and Sceptre Public House, 7 Sherford St, Bromyard, HR7 4DL.	The Oast House, 25 Kiln Lane, Leigh Sinton, Malvern, WR13 5HH Tel : 07966 567266
daren.hall@btopenworld.com		