
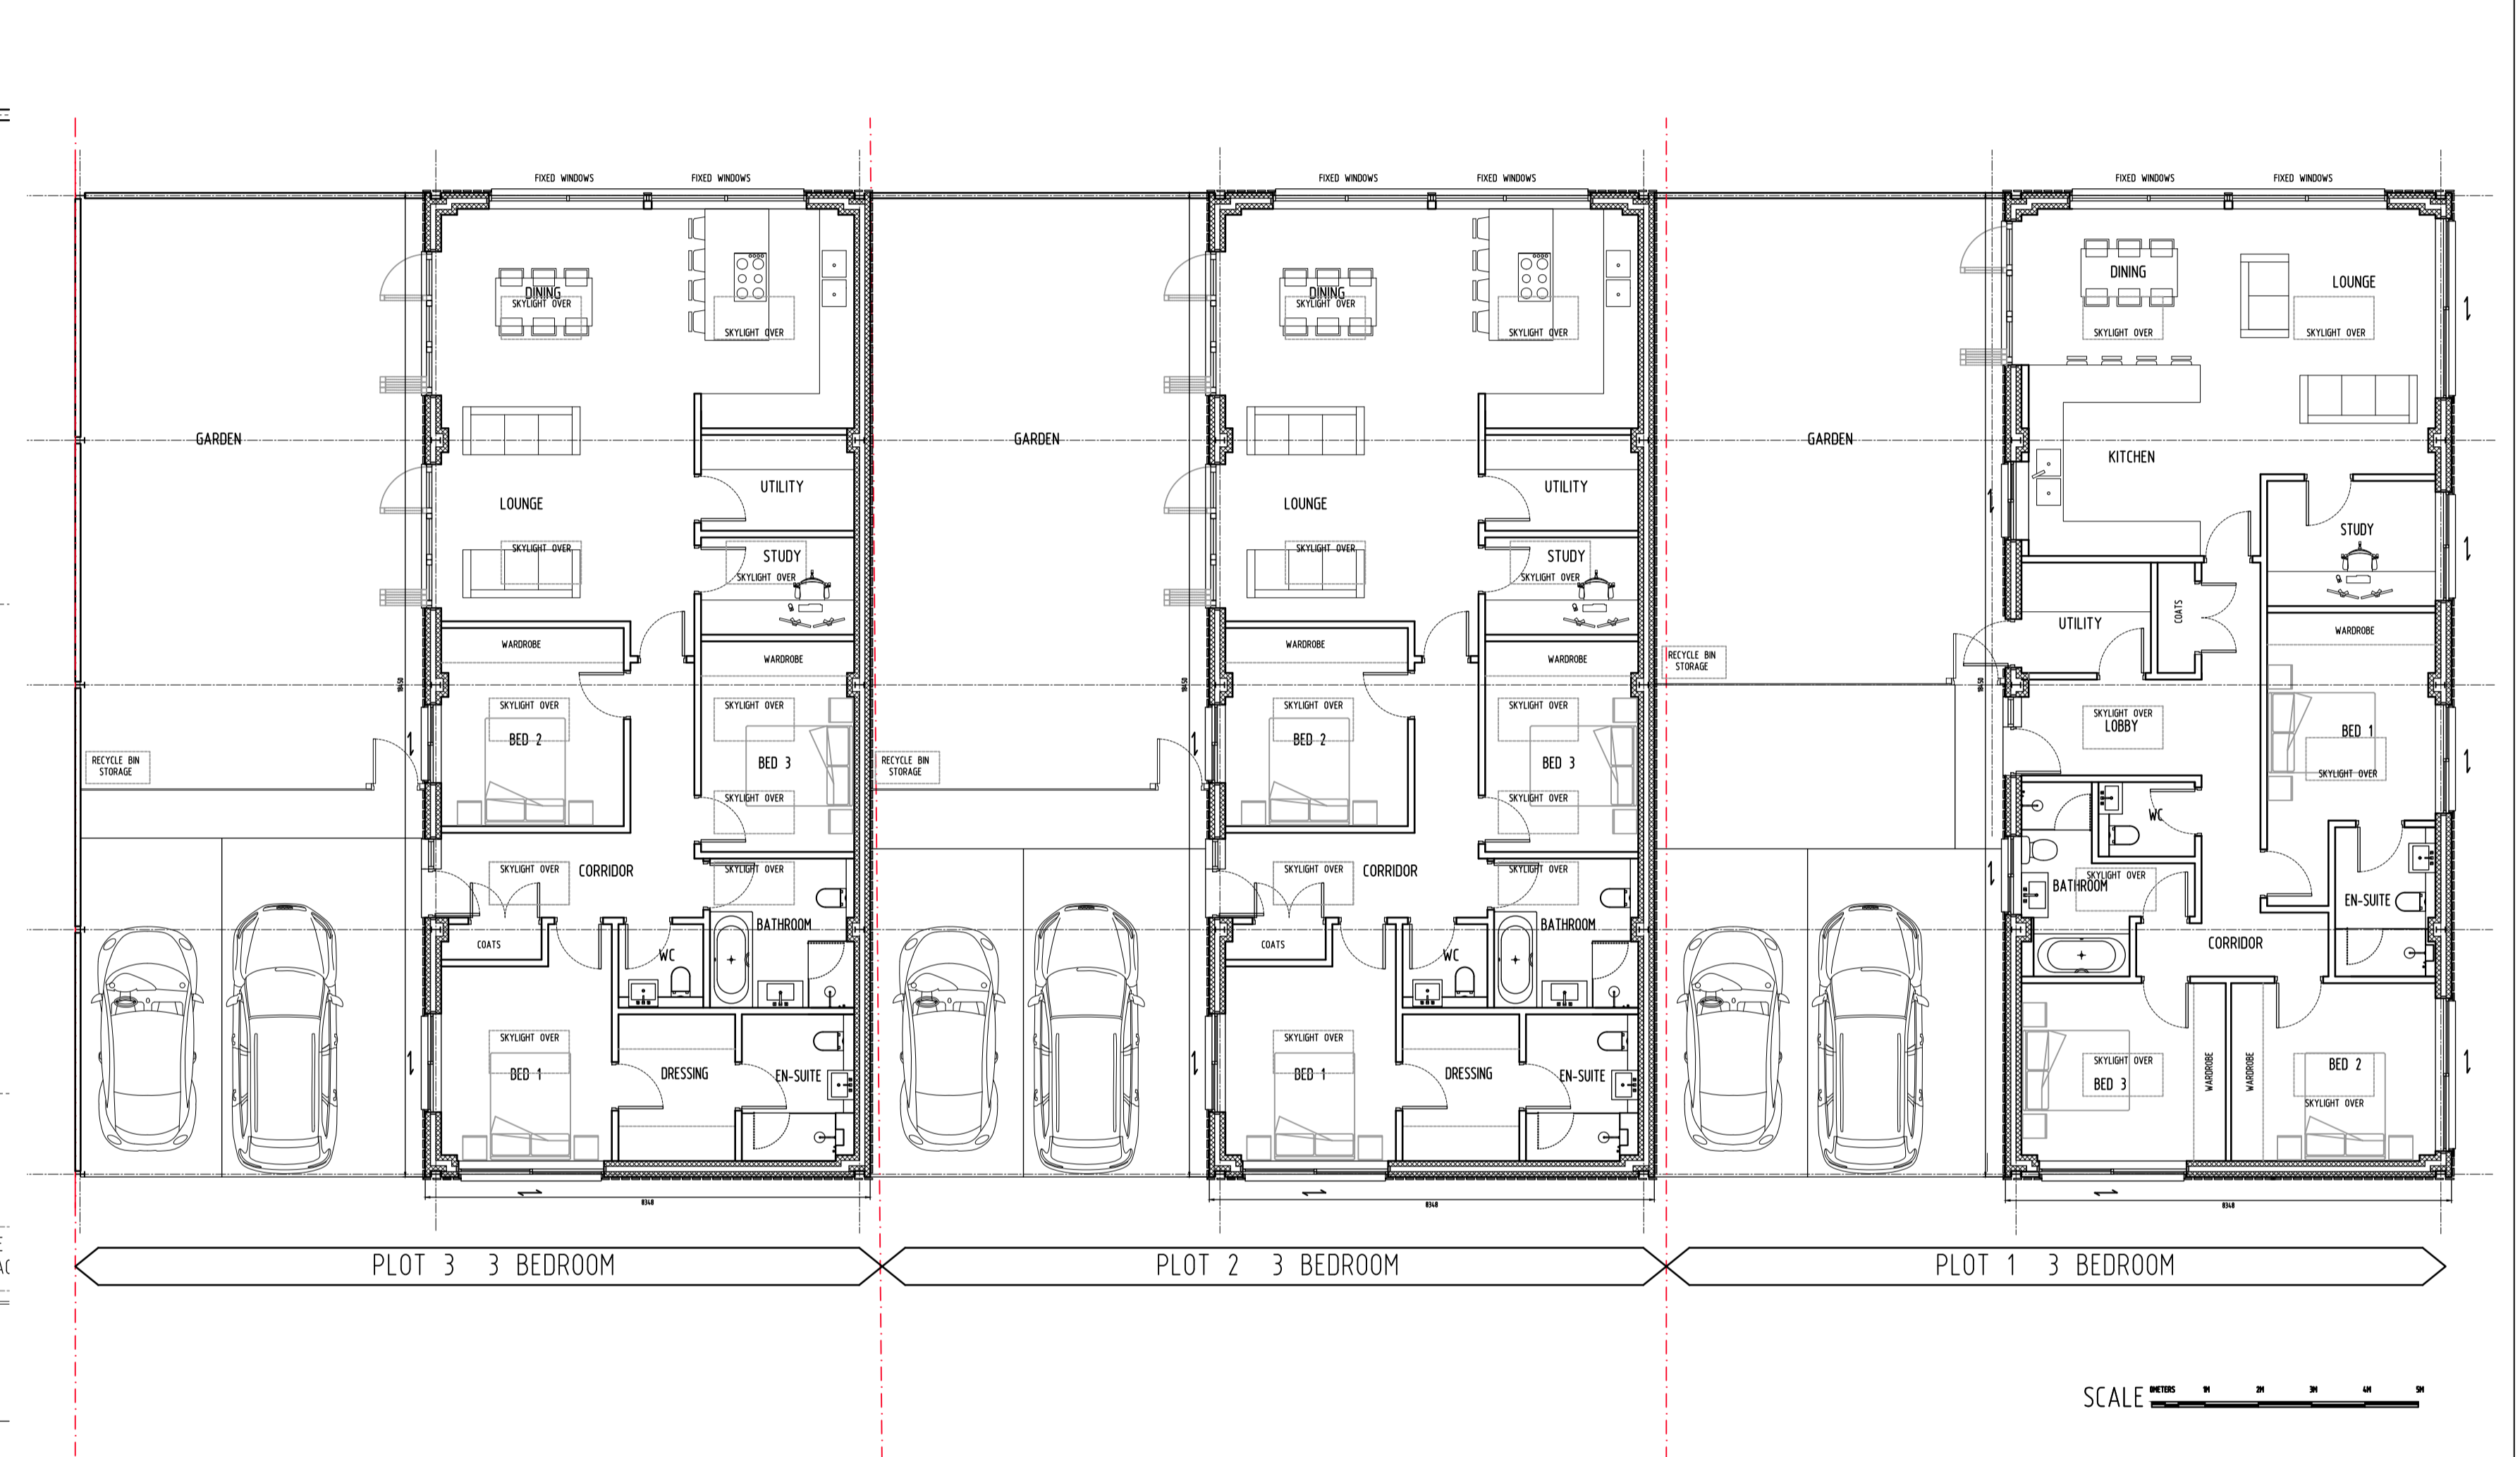


PROPOSED FRONT ELEVATION-PLOT 3

PROPOSED SIDE ELEVATION-PLOT 3

PROPOSED REAR ELEVATION-PLOT 3

PROPOSED SIDE ELEVATION-PLOT 3

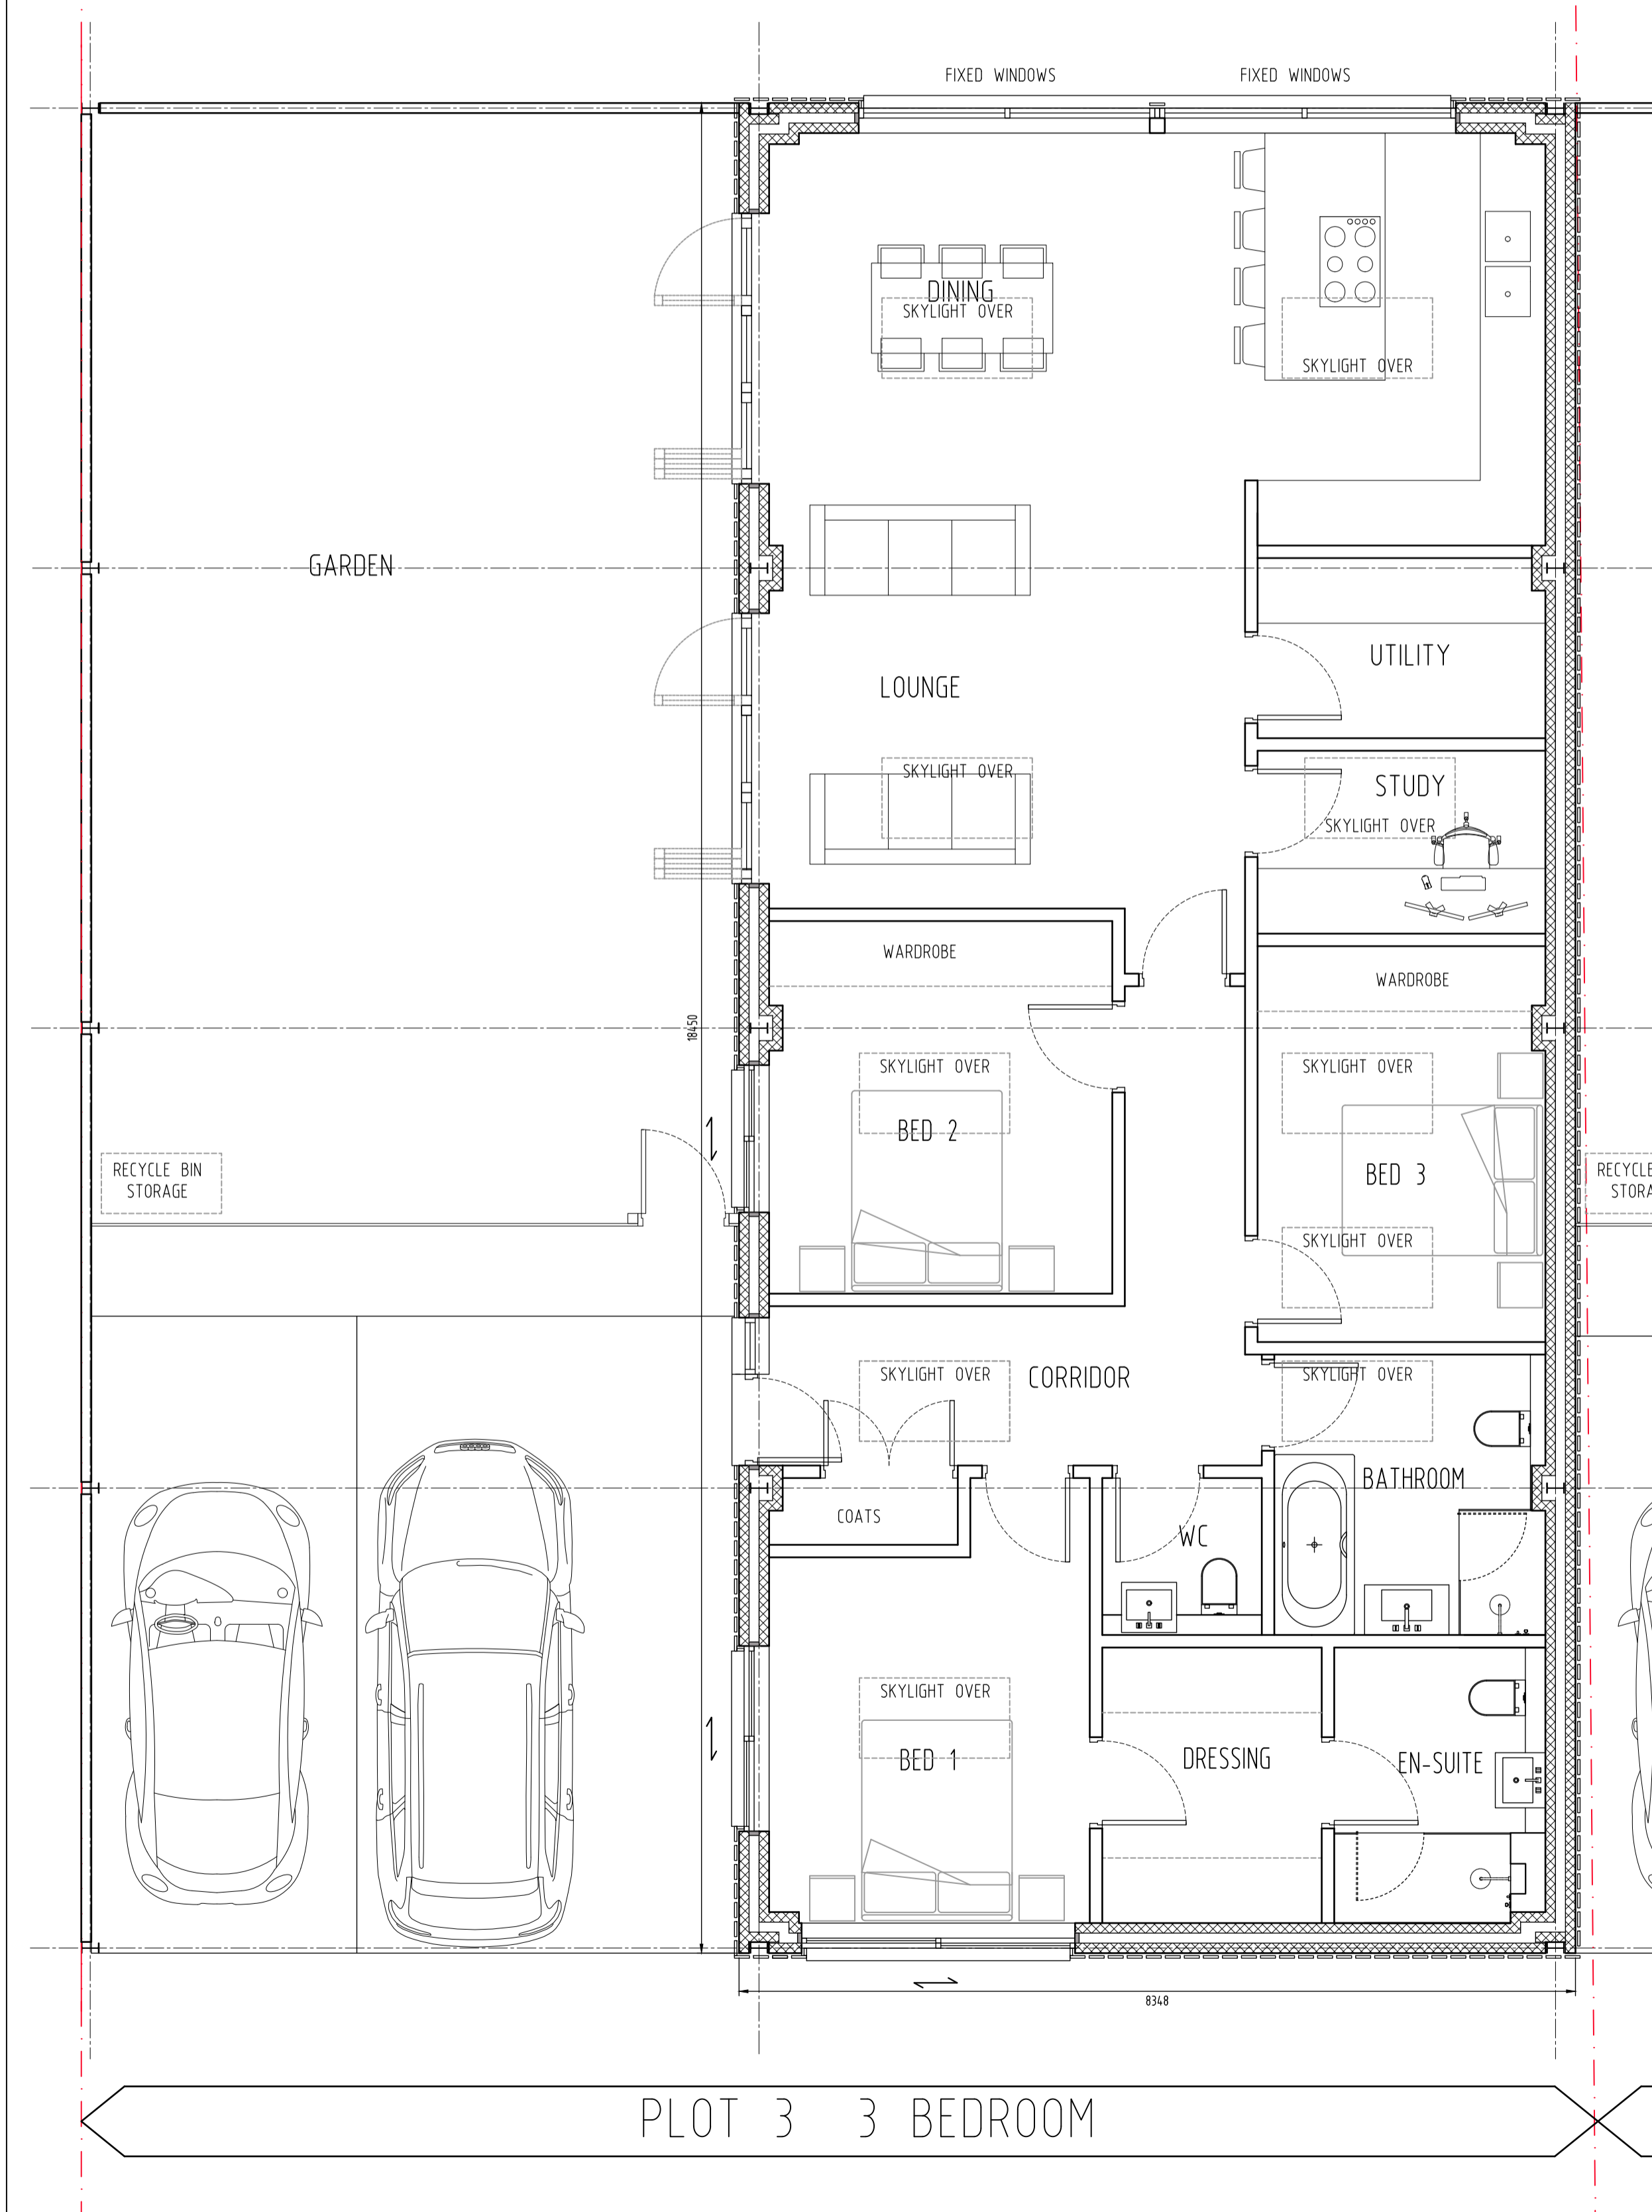

PROPOSED BLOCK PLAN (SCALE 1:100 @A1)

SCALE 0 METERS 1M 2M 3M 4M 5M

REV	DATE	AMENDMENT	BY	CHK	JOB TITLE
					Notes
					<p>© This drawing is the copyright of B92 Design and may not be reproduced or used except by written permission. Figured dimensions to have precedence over scaling. Read this drwg in conjunction with the outline specification. Check site dimensions prior to fabrication, etc.</p> <p>Whether specifically stated or not, all work is to comply with: The Building Regulations The client's Brief agreed with the Builder.</p> <p>The Client will be responsible for appointing the Builder and for providing contract administration services on the project. After submission of the building regulation application, the Builder will be responsible for complying with the building regulations and liaising fully with the Local Authority Building Control.</p> <p>The proposed works may affect the adjoining owners property as prescribed in the Party Wall etc. Act 1996. The client is required to seek independent advice from a Party Wall Surveyor on all matters relating to the requirements of the Act.</p> <p>THIS DRAWING IS FOR PLANNING AND OUTLINE BUILDING REGULATIONS ONLY.</p>
					<p>Lower Barn Farmhouse Abbots Lench, Evesham Worcs. WR11 4UP</p>
					<p><b>DRAWING</b></p> <p>PROPOSED PLOT 3 PLAN</p>
					<p>SCALE 1:50, @A1      DATE Aug. 2018</p>
					<p>JOB NO 0718</p>
					<p>DWG NO 15      REV -</p>

