


GENERAL NOTE: DRAWINGS ARE FOR DESIGN INTENT ONLY. THE GENERAL CONTRACTOR AND/OR LIVING WALL CONTRACTOR TO VERIFY AND COORDINATE ALL DETAILS WITH PROJECT ARCHITECT AND/OR STRUCTURAL ENGINEER PRIOR TO FABRICATION AND INSTALLATION OF SYSTEM. STRUCTURAL ENGINEER TO VERIFY EXISTING SUBSTRATE IS ABLE TO SUPPORT ADDITIONAL LOAD OF THE VEGETATED FACING AND RELATED COMPONENTS.

SECTIONS CAN BE TRIMMED/REMOVED AS NEEDED BY PLANS

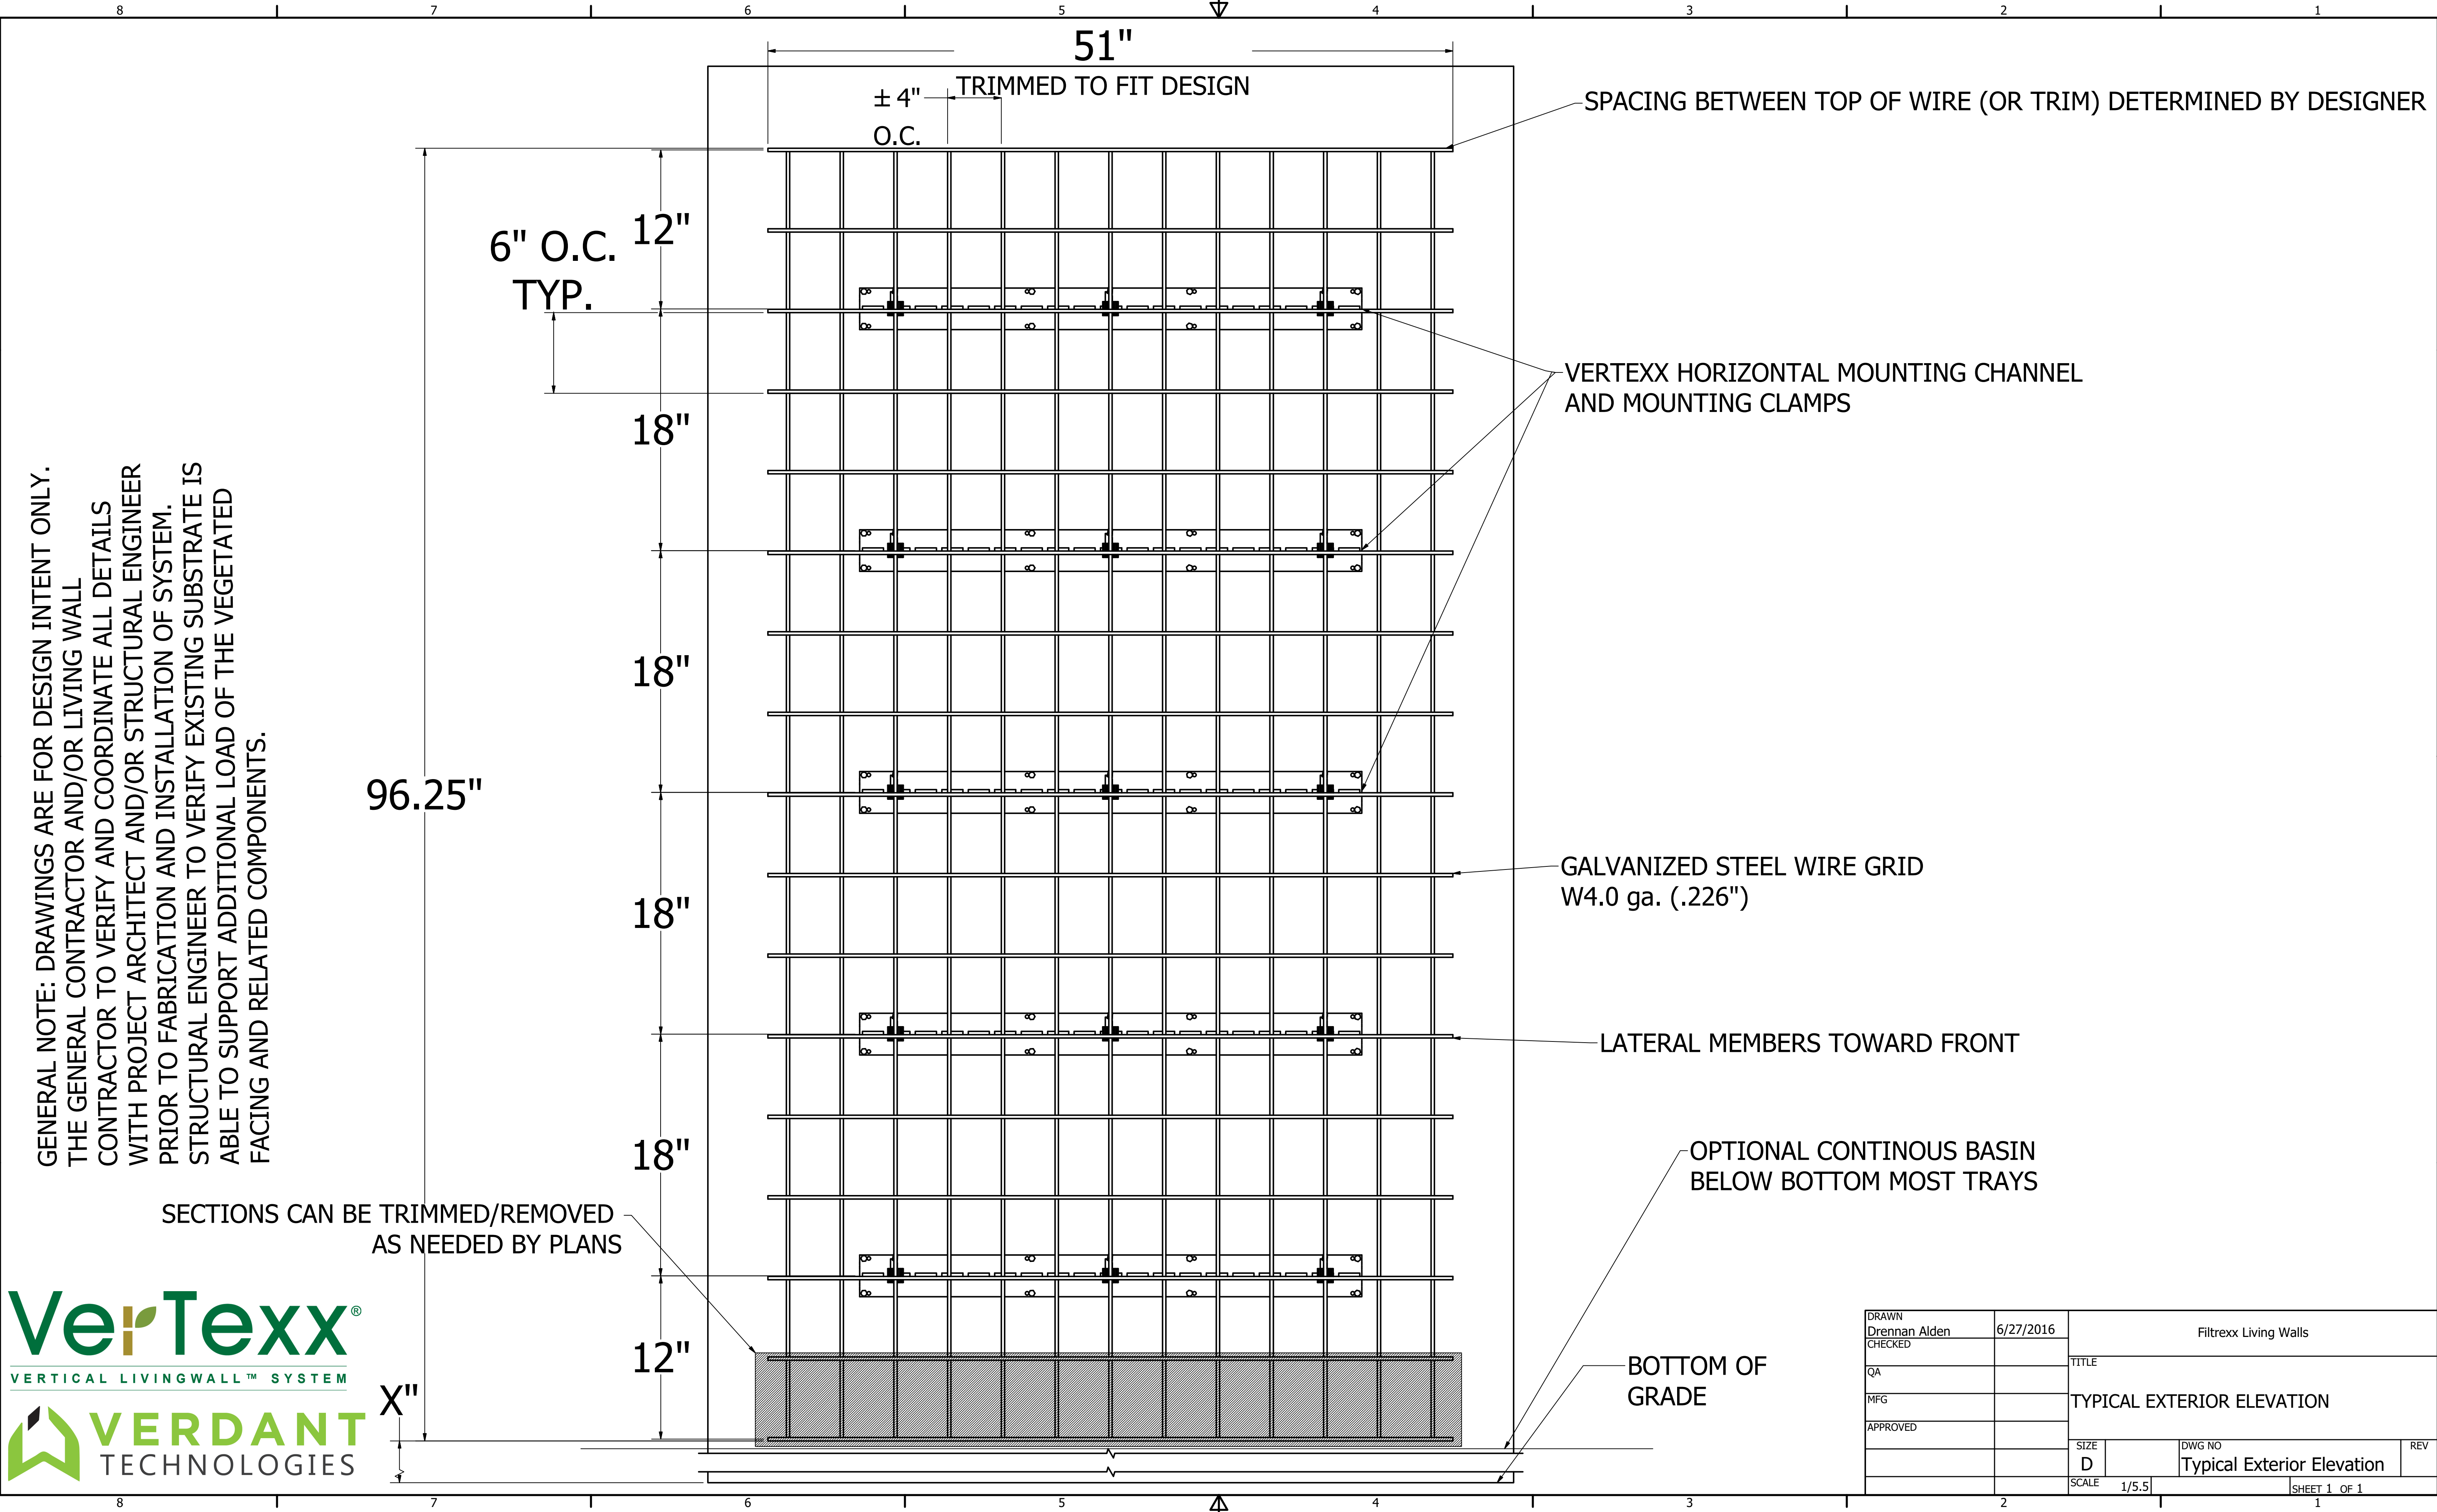

DRAWN Drennan Alden	6/27/2016	Filtrex Living Walls		
CHECKED		TITLE		
QA		TYPICAL EXTERIOR ELEVATION		
MFG		SIZE D	DWG NO Typical Exterior Elevation	REV
APPROVED		SCALE 1/5.5	SHEET 1 OF 1	