


PoP Outdoor Phase 2 (Coming June 1)

1 FLOOR PLAN
SCALE 1/8" = 1'-0"

EXISTING TENNIS COURTS

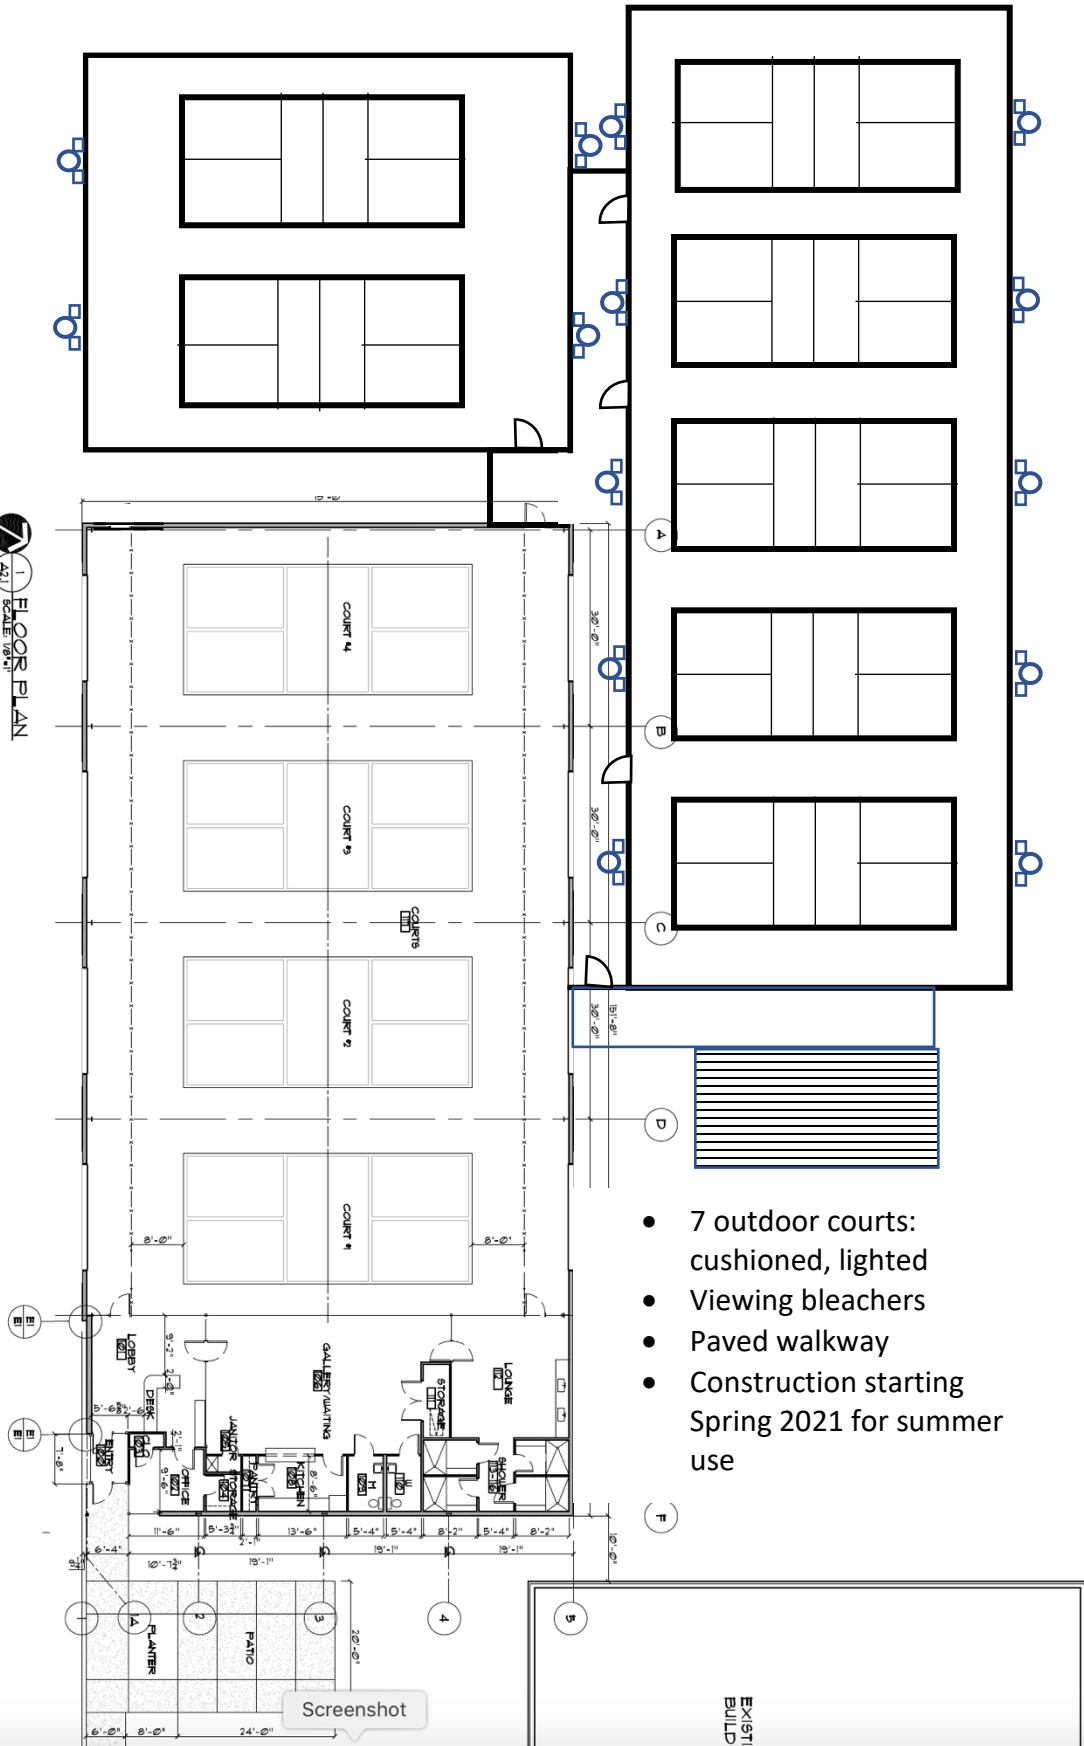

- 7 outdoor courts: cushioned, lighted
- Viewing bleachers
- Paved walkway
- Construction starting Spring 2021 for summer use

EXISTING BUILDING