



FRONT ELEVATION
SCALE: 1/4" = 1'-0"

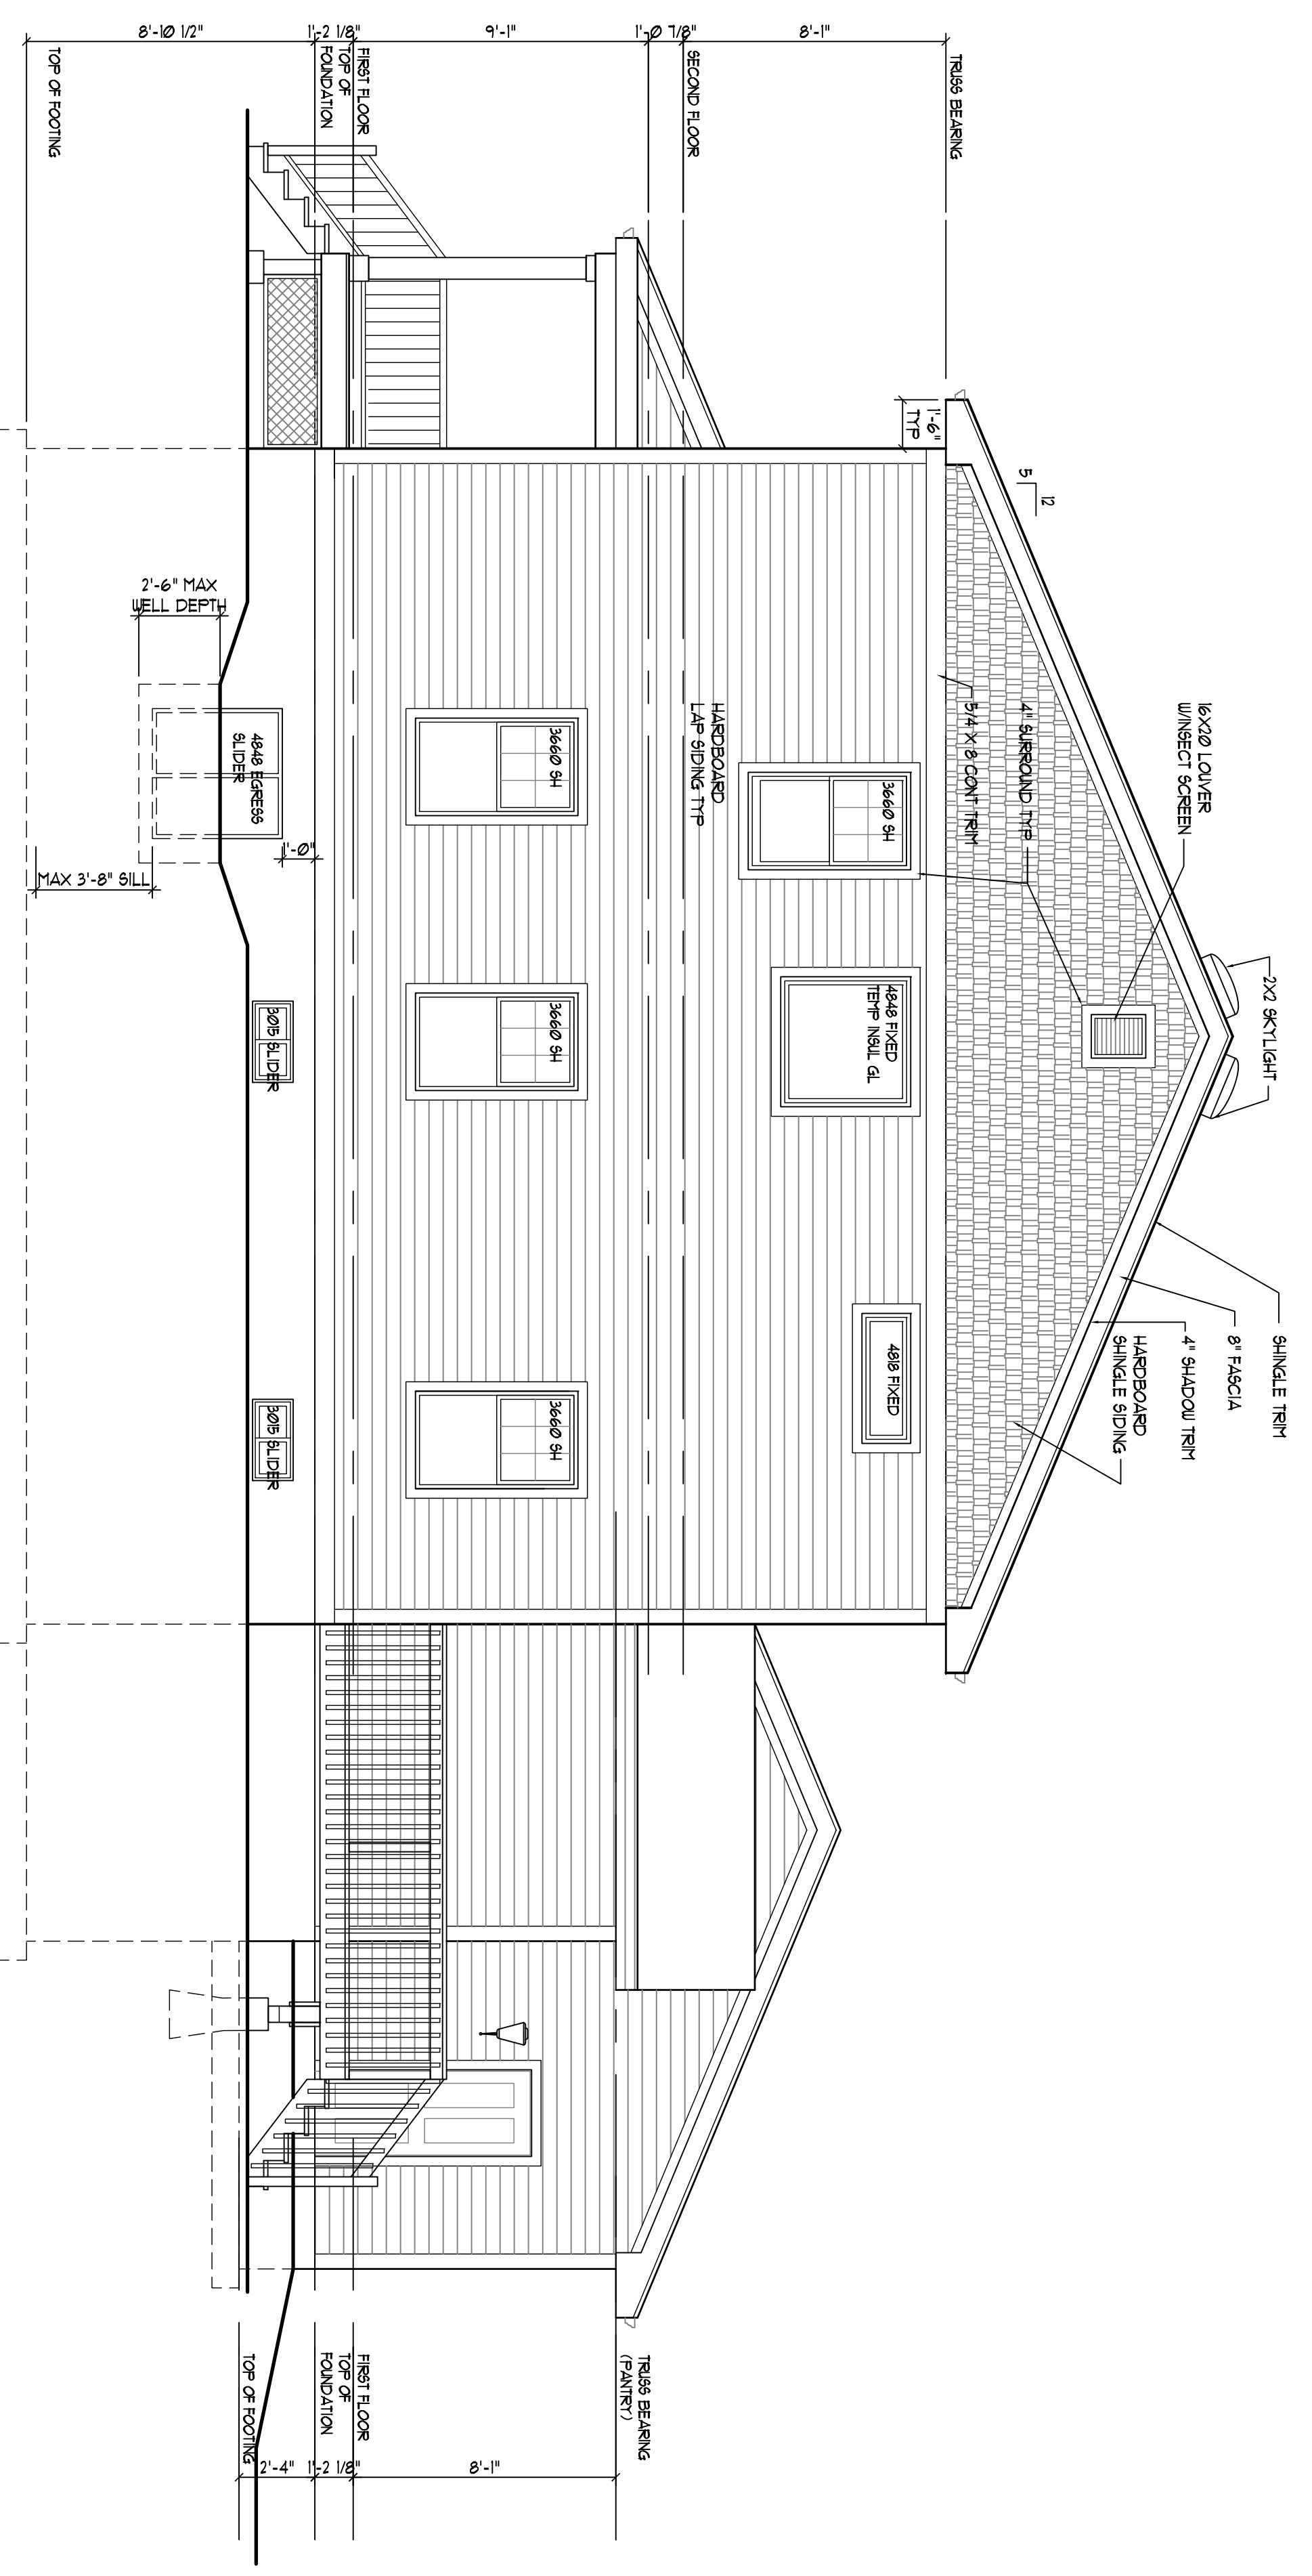

RIGHT (WEST) ELEVATION
SCALE: 1/4" = 1'-0"

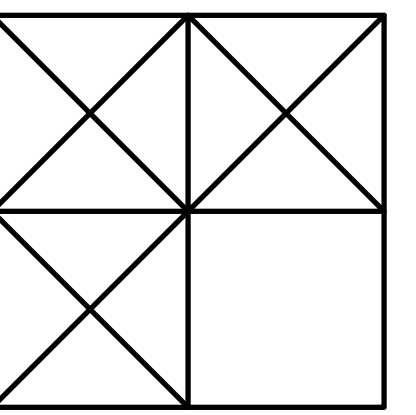

LEVINE
associates
architecture · interiors · planning

8630 Delmar Boulevard, Suite 220
Saint Louis, Missouri 63124
Phone 314-991-5600 Fax 314-991-4420

ARCHITECT: ALVAH M. LEVINE
NO. LICENSE: A-4248
ALVAH M. LEVINE, INC.
5241 LESTER AVENUE
ST. LOUIS, MISSOURI 63112
LICENSE NUMBER OF ARCHITECT:
LICENSE NUMBER OF ARCHITECTS:

elevations	
SINGLE FAMILY RESIDENCE	
DHRUV KAR AND RITIKA SAHAJ	
7396 FLORA AVENUE	
MAPLEWOOD, MISSOURI 63143	

REVISIONS	
NO.	DATE / ITEM

SHEET NO.
A-4

ISSUE DATE: 6-24-20
PROJECT #: A04401
DRN. DES. CHK. AML