



REAR ELEVATION
SCALE: 1/4" = 1'-0"

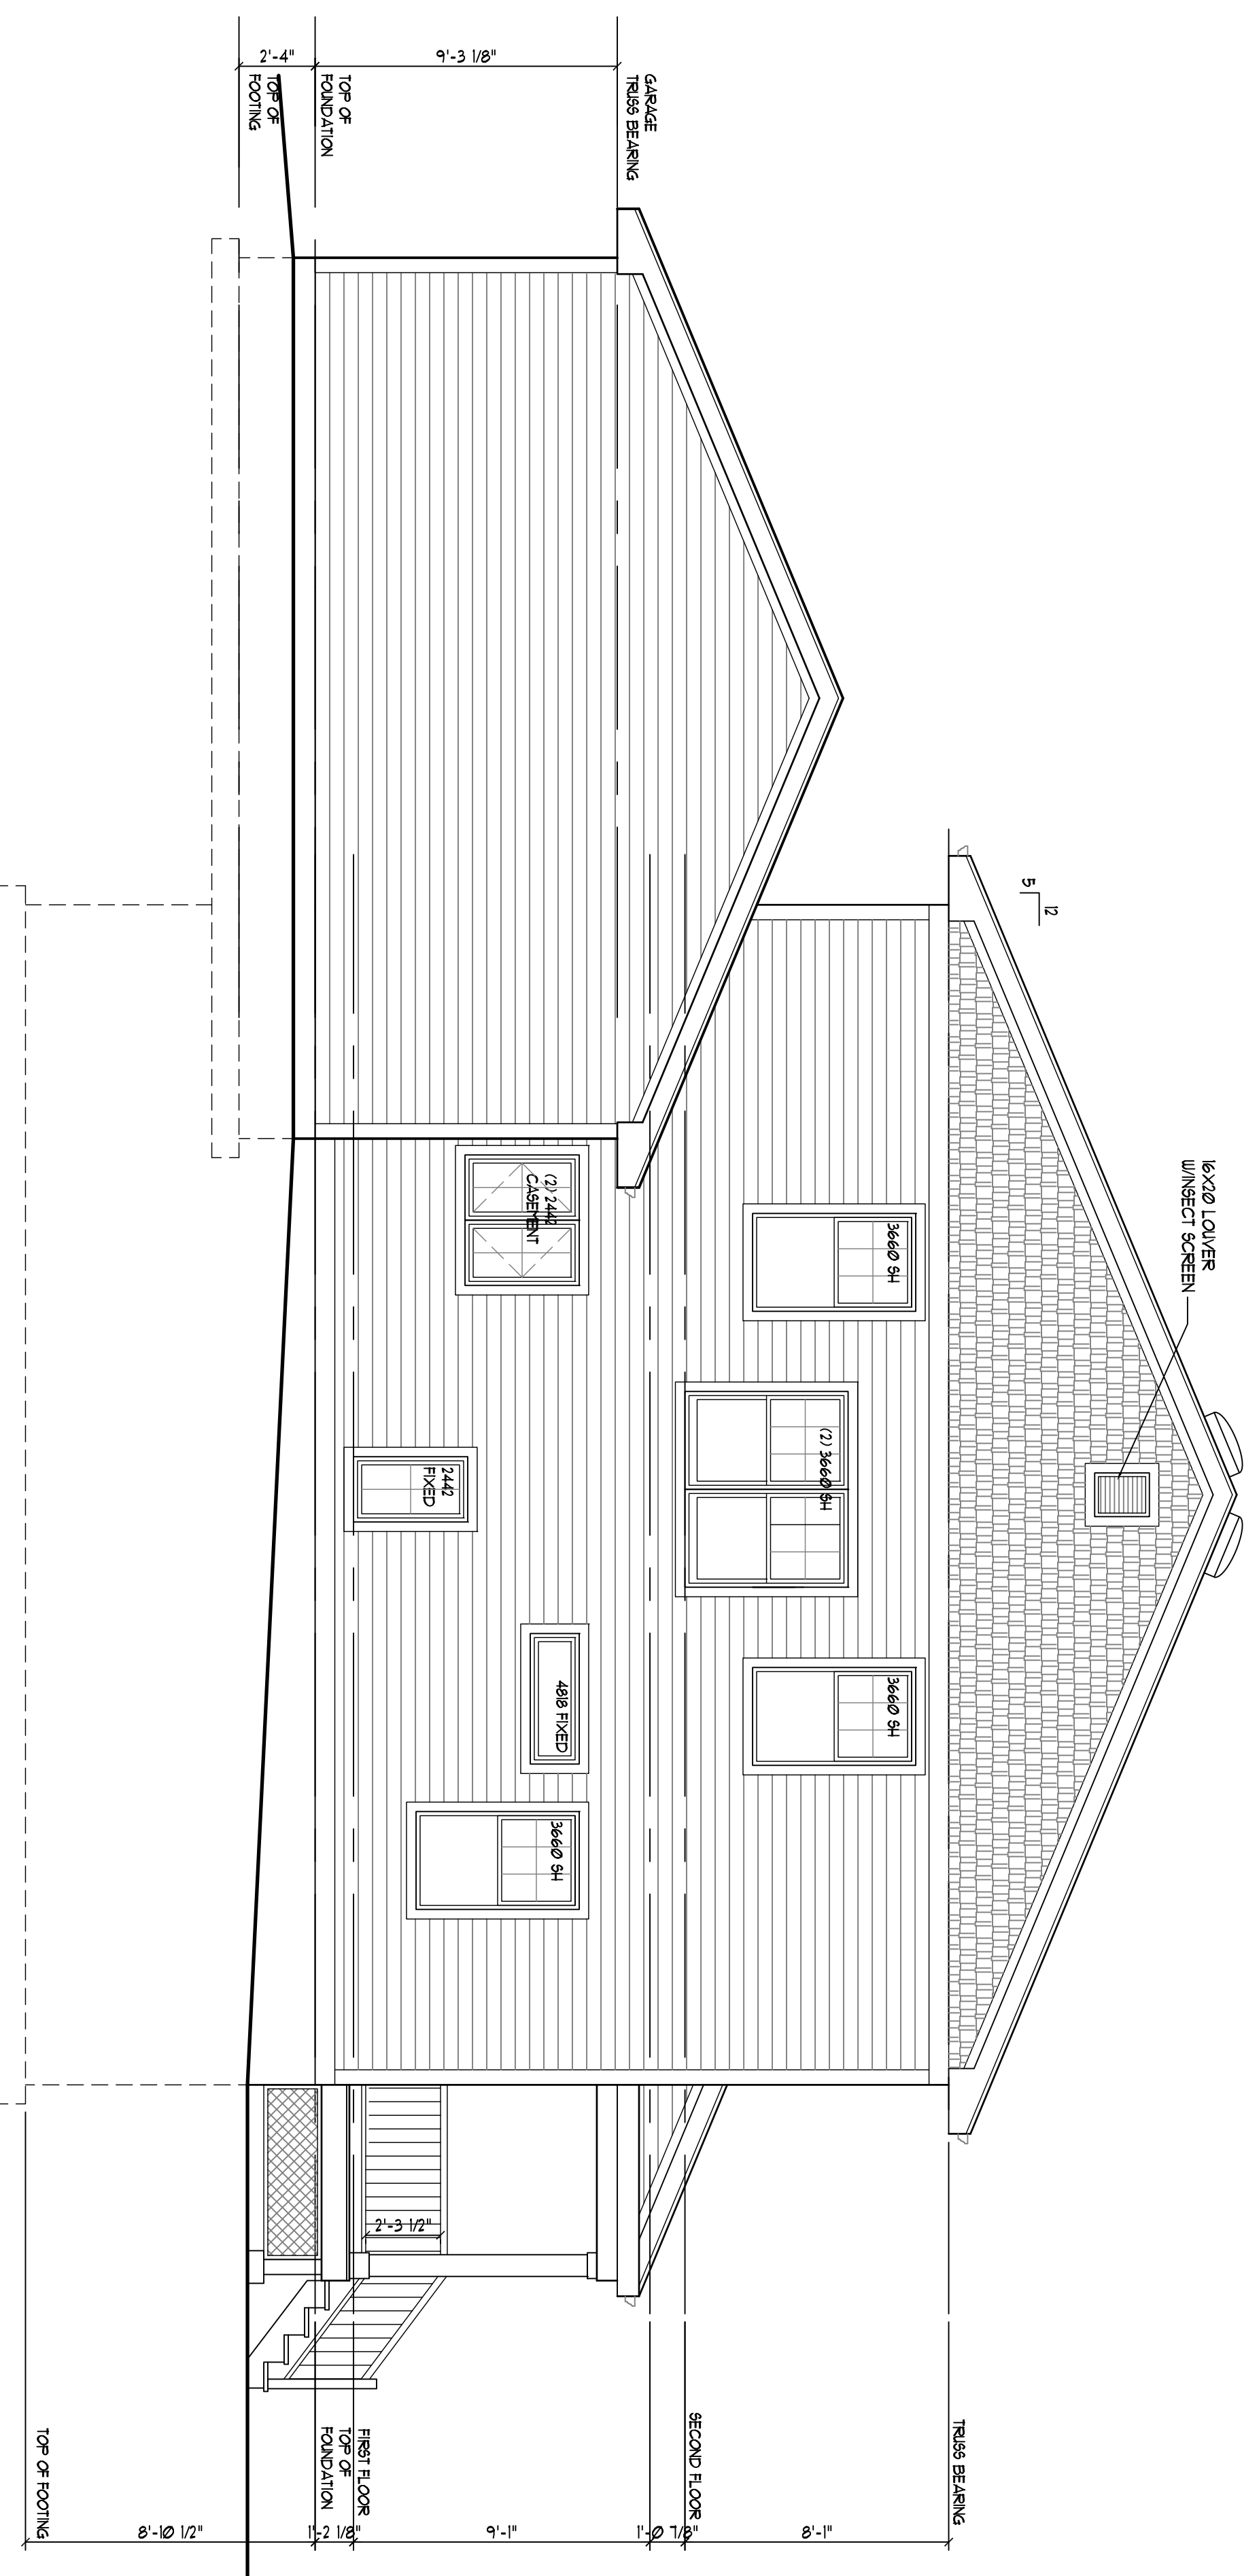

LEFT (EAST) ELEVATION
SCALE: 1/4" = 1'-0"

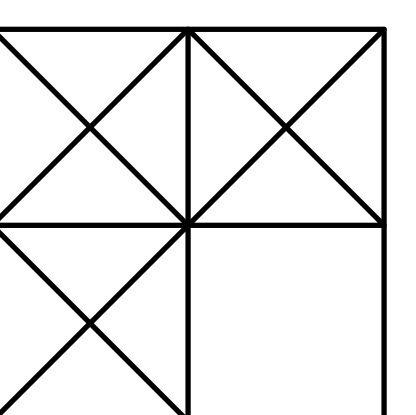

LEVINE
associates

architecture · interiors · planning

8630 Delmar Boulevard, Suite 220
Saint Louis, Missouri 63124
Phone 314-991-5600 Fax 314-991-4420

ARCHITECT: ALVANI K. LEVINE
NO. LICENSE: A-4248
ALVANI K. LEVINE, INC.
5411 LESTER AVENUE
ST. LOUIS, MISSOURI 63112
LICENSE NUMBER OF ARCHITECT:
LEVINER NUMBER: A-100000888

elevations
SINGLE FAMILY RESIDENCE
DHRUV KAR AND RITIKA SAHAJ
7396 FLORA AVENUE
MAPLEWOOD, MISSOURI 63143

NO.	DATE	ITEM

SHEET NO.

A-5

ISSUE DATE: 6-29-20
PROJECT #: A04401
DRN. ADR. CHK. AML