


1 BLACKHEART STUDIOS - FLOOR PLAN

SCALE : 1/8" = 1'-0"

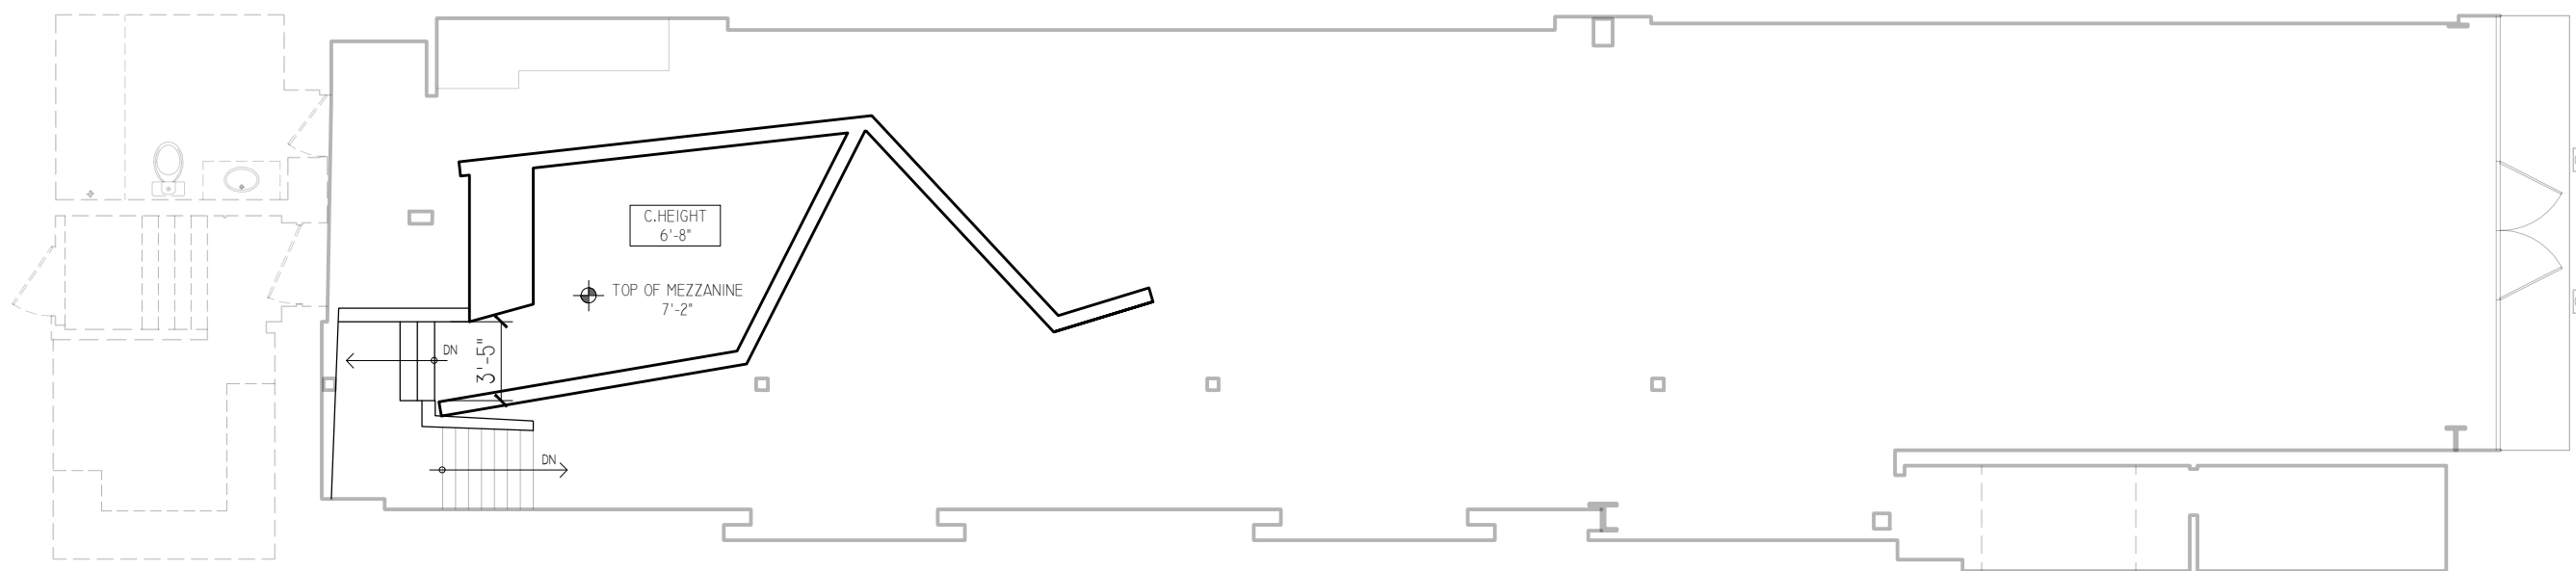

2 BLACKHEART STUDIOS - MEZZANINE

SCALE : 1/8" = 1'-0"