



# STAGE 3 and 4

1. FLOOR PLAN, A3 - SCALE 1:250

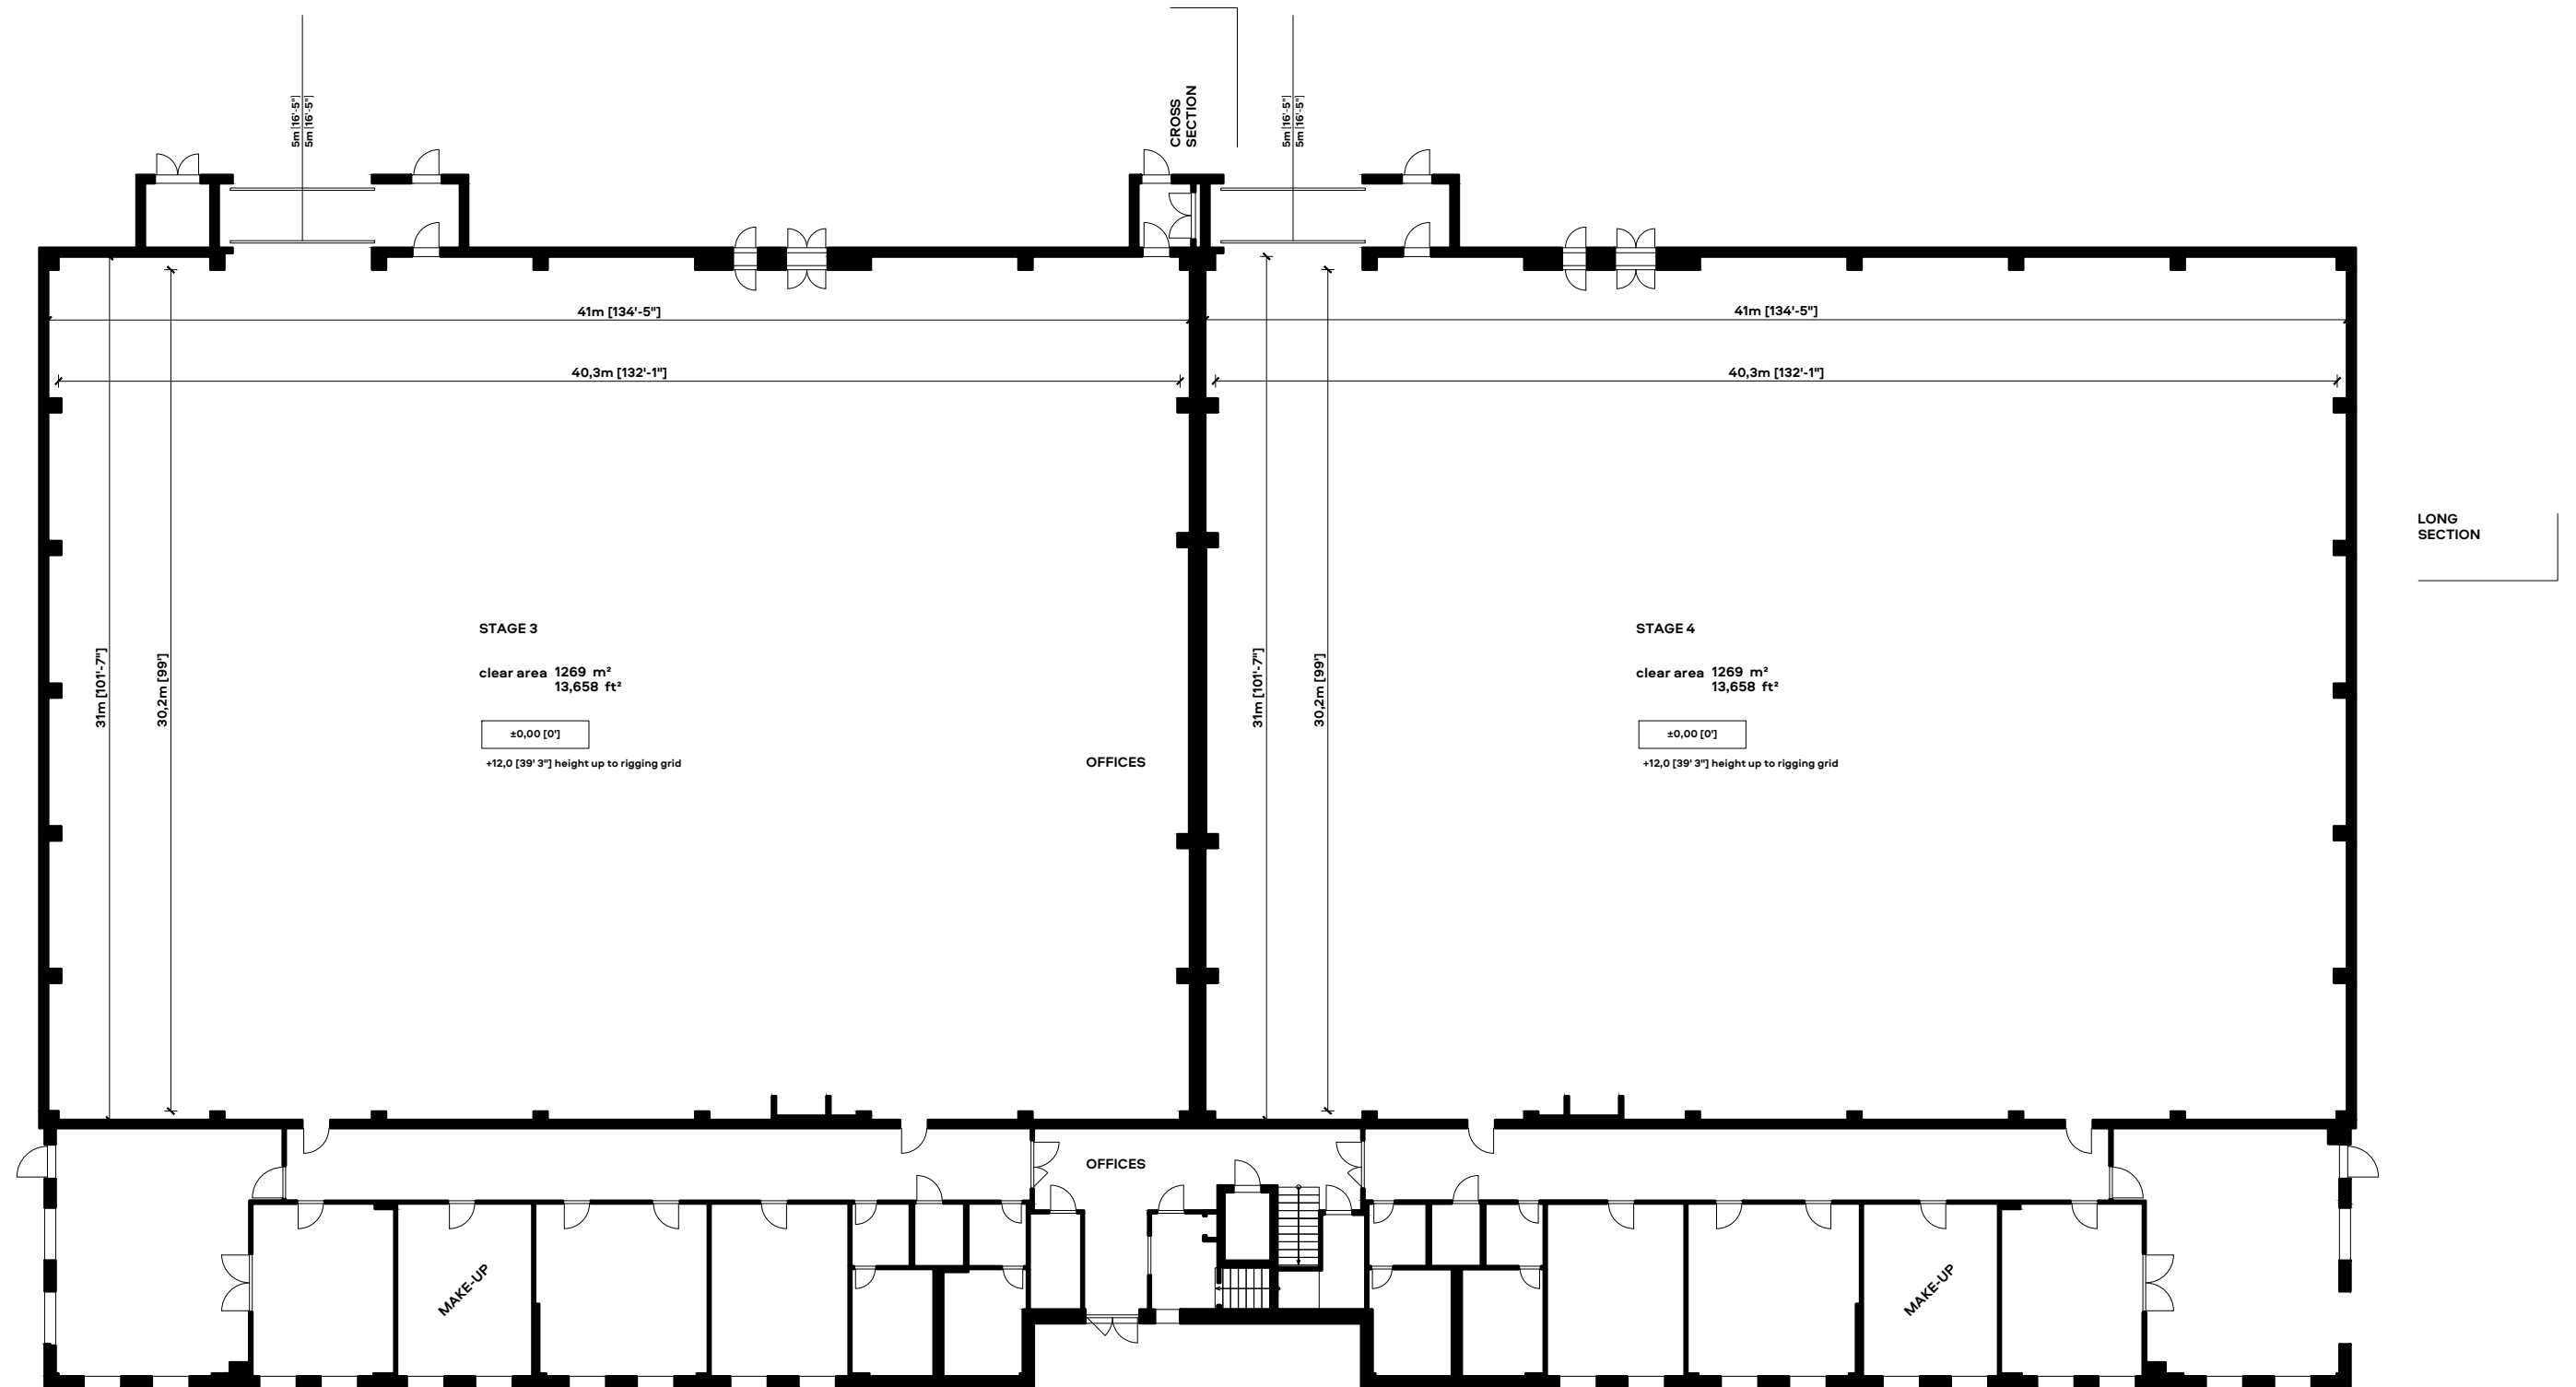


# STAGE 3 and 4

2. TECHNICAL PLAN, A3 - SCALE 1:250

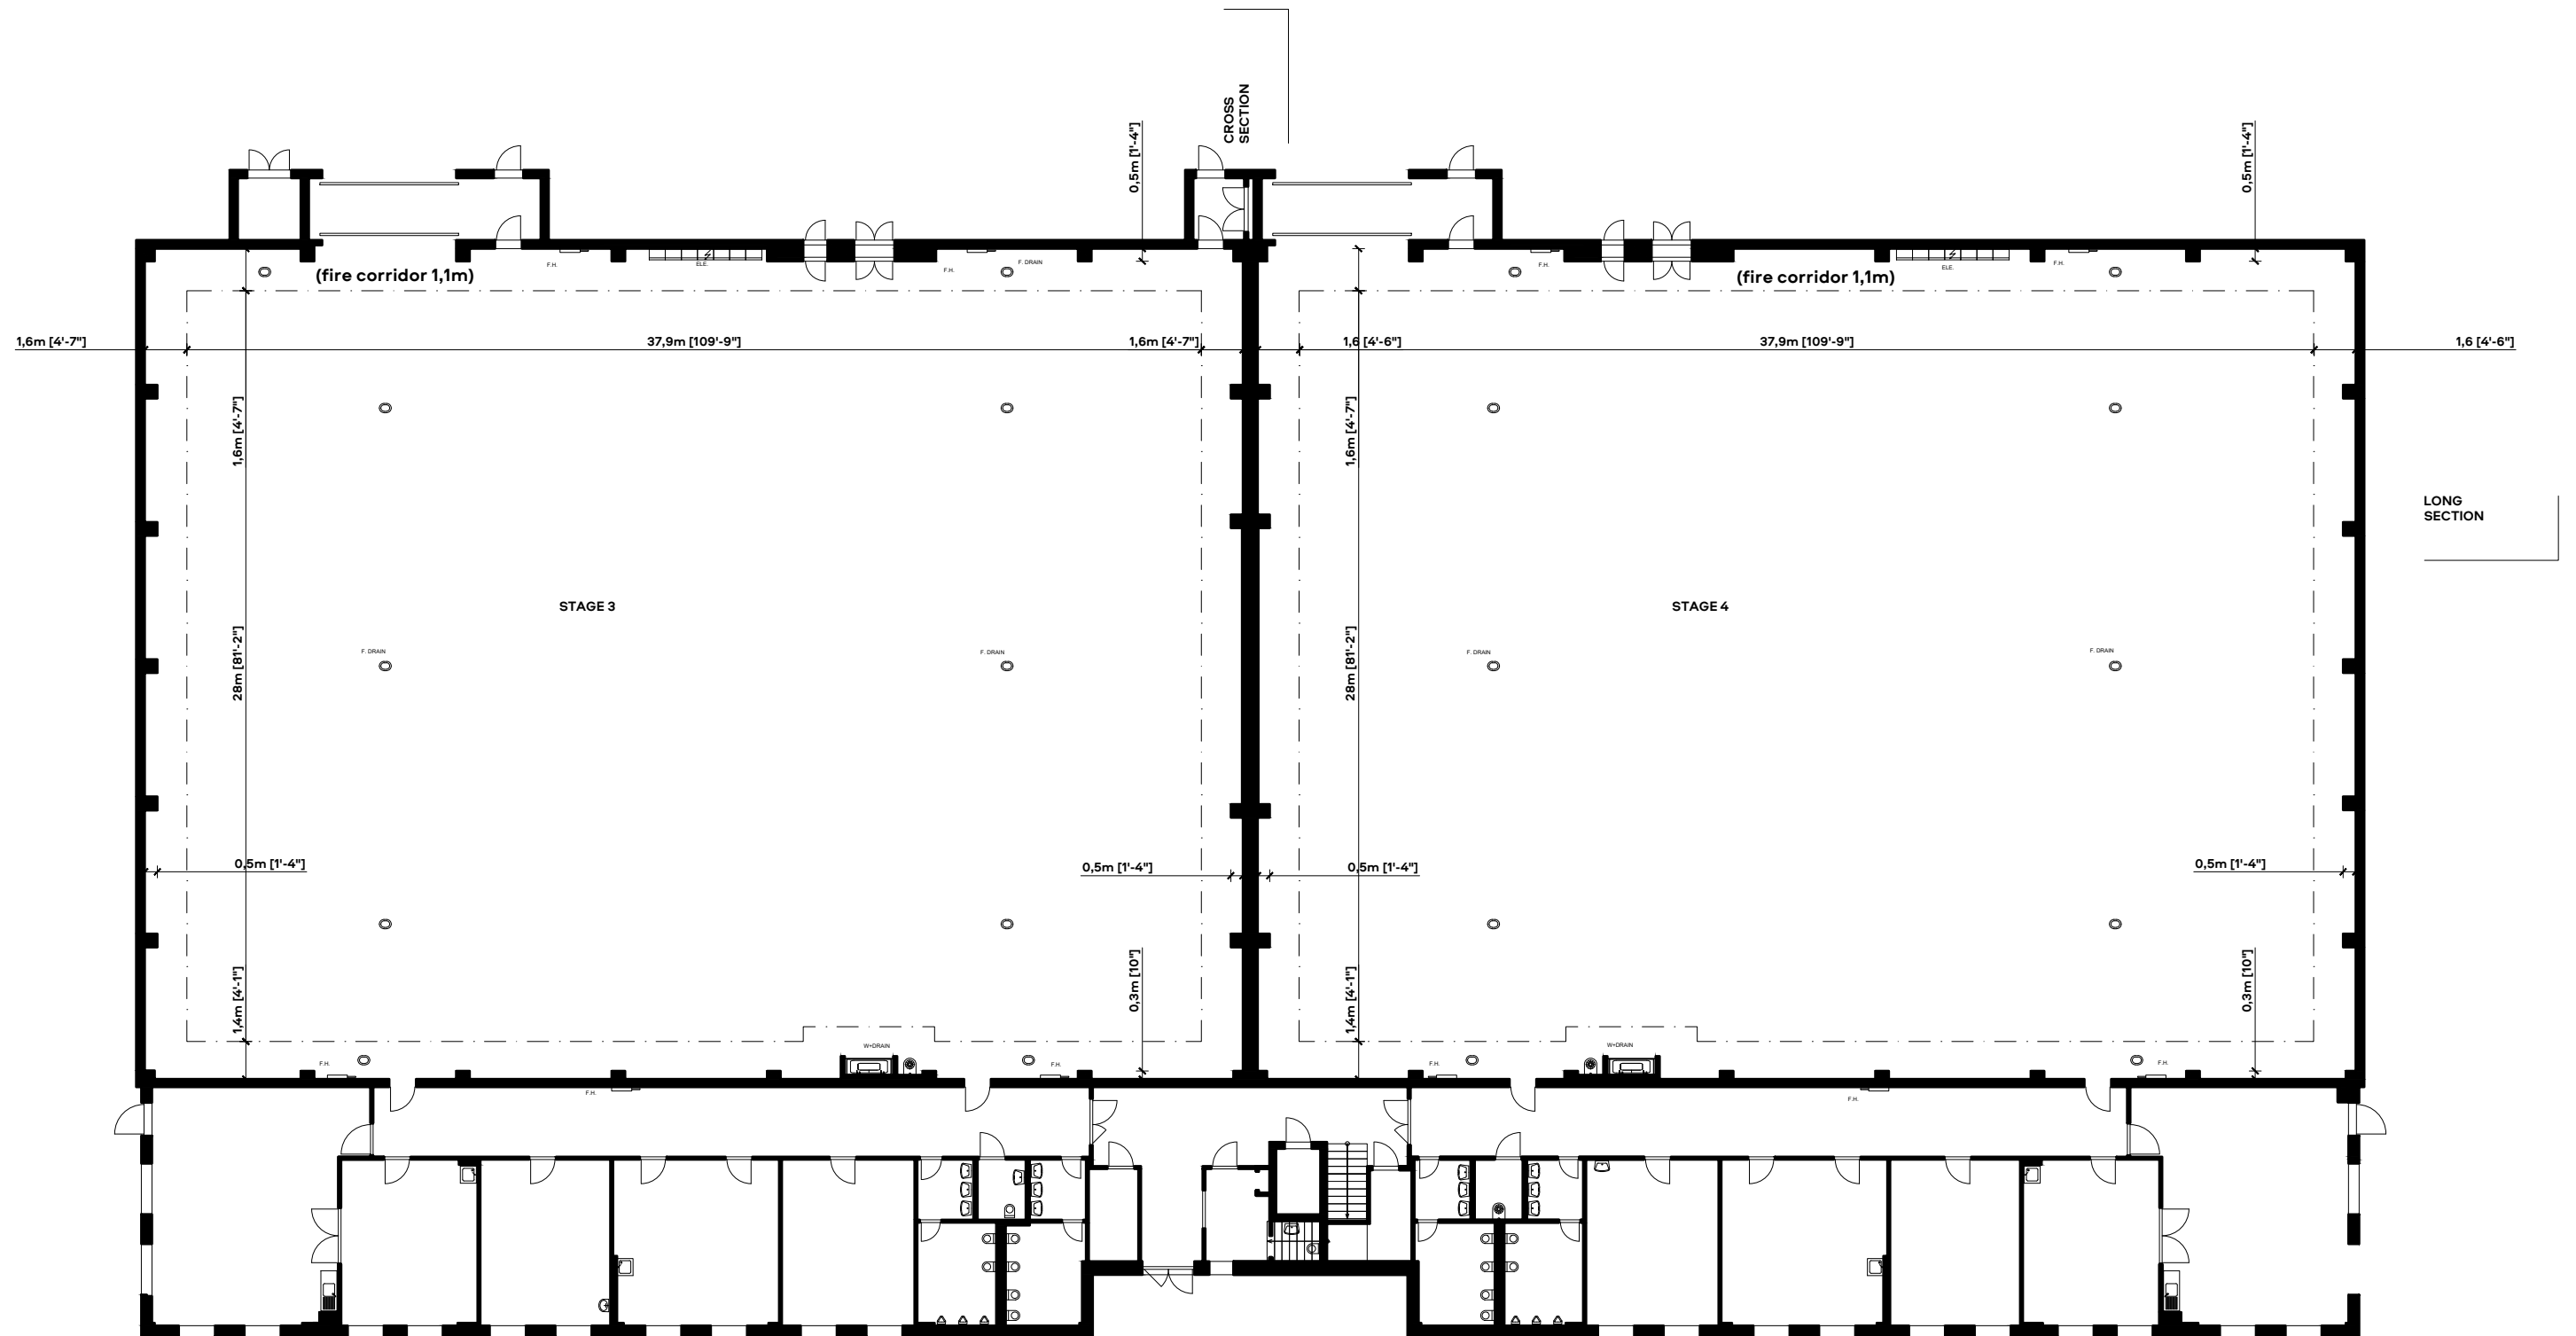


# STAGE 3 and 4

3. DESIGN GRID, A3 - SCALE 1:250

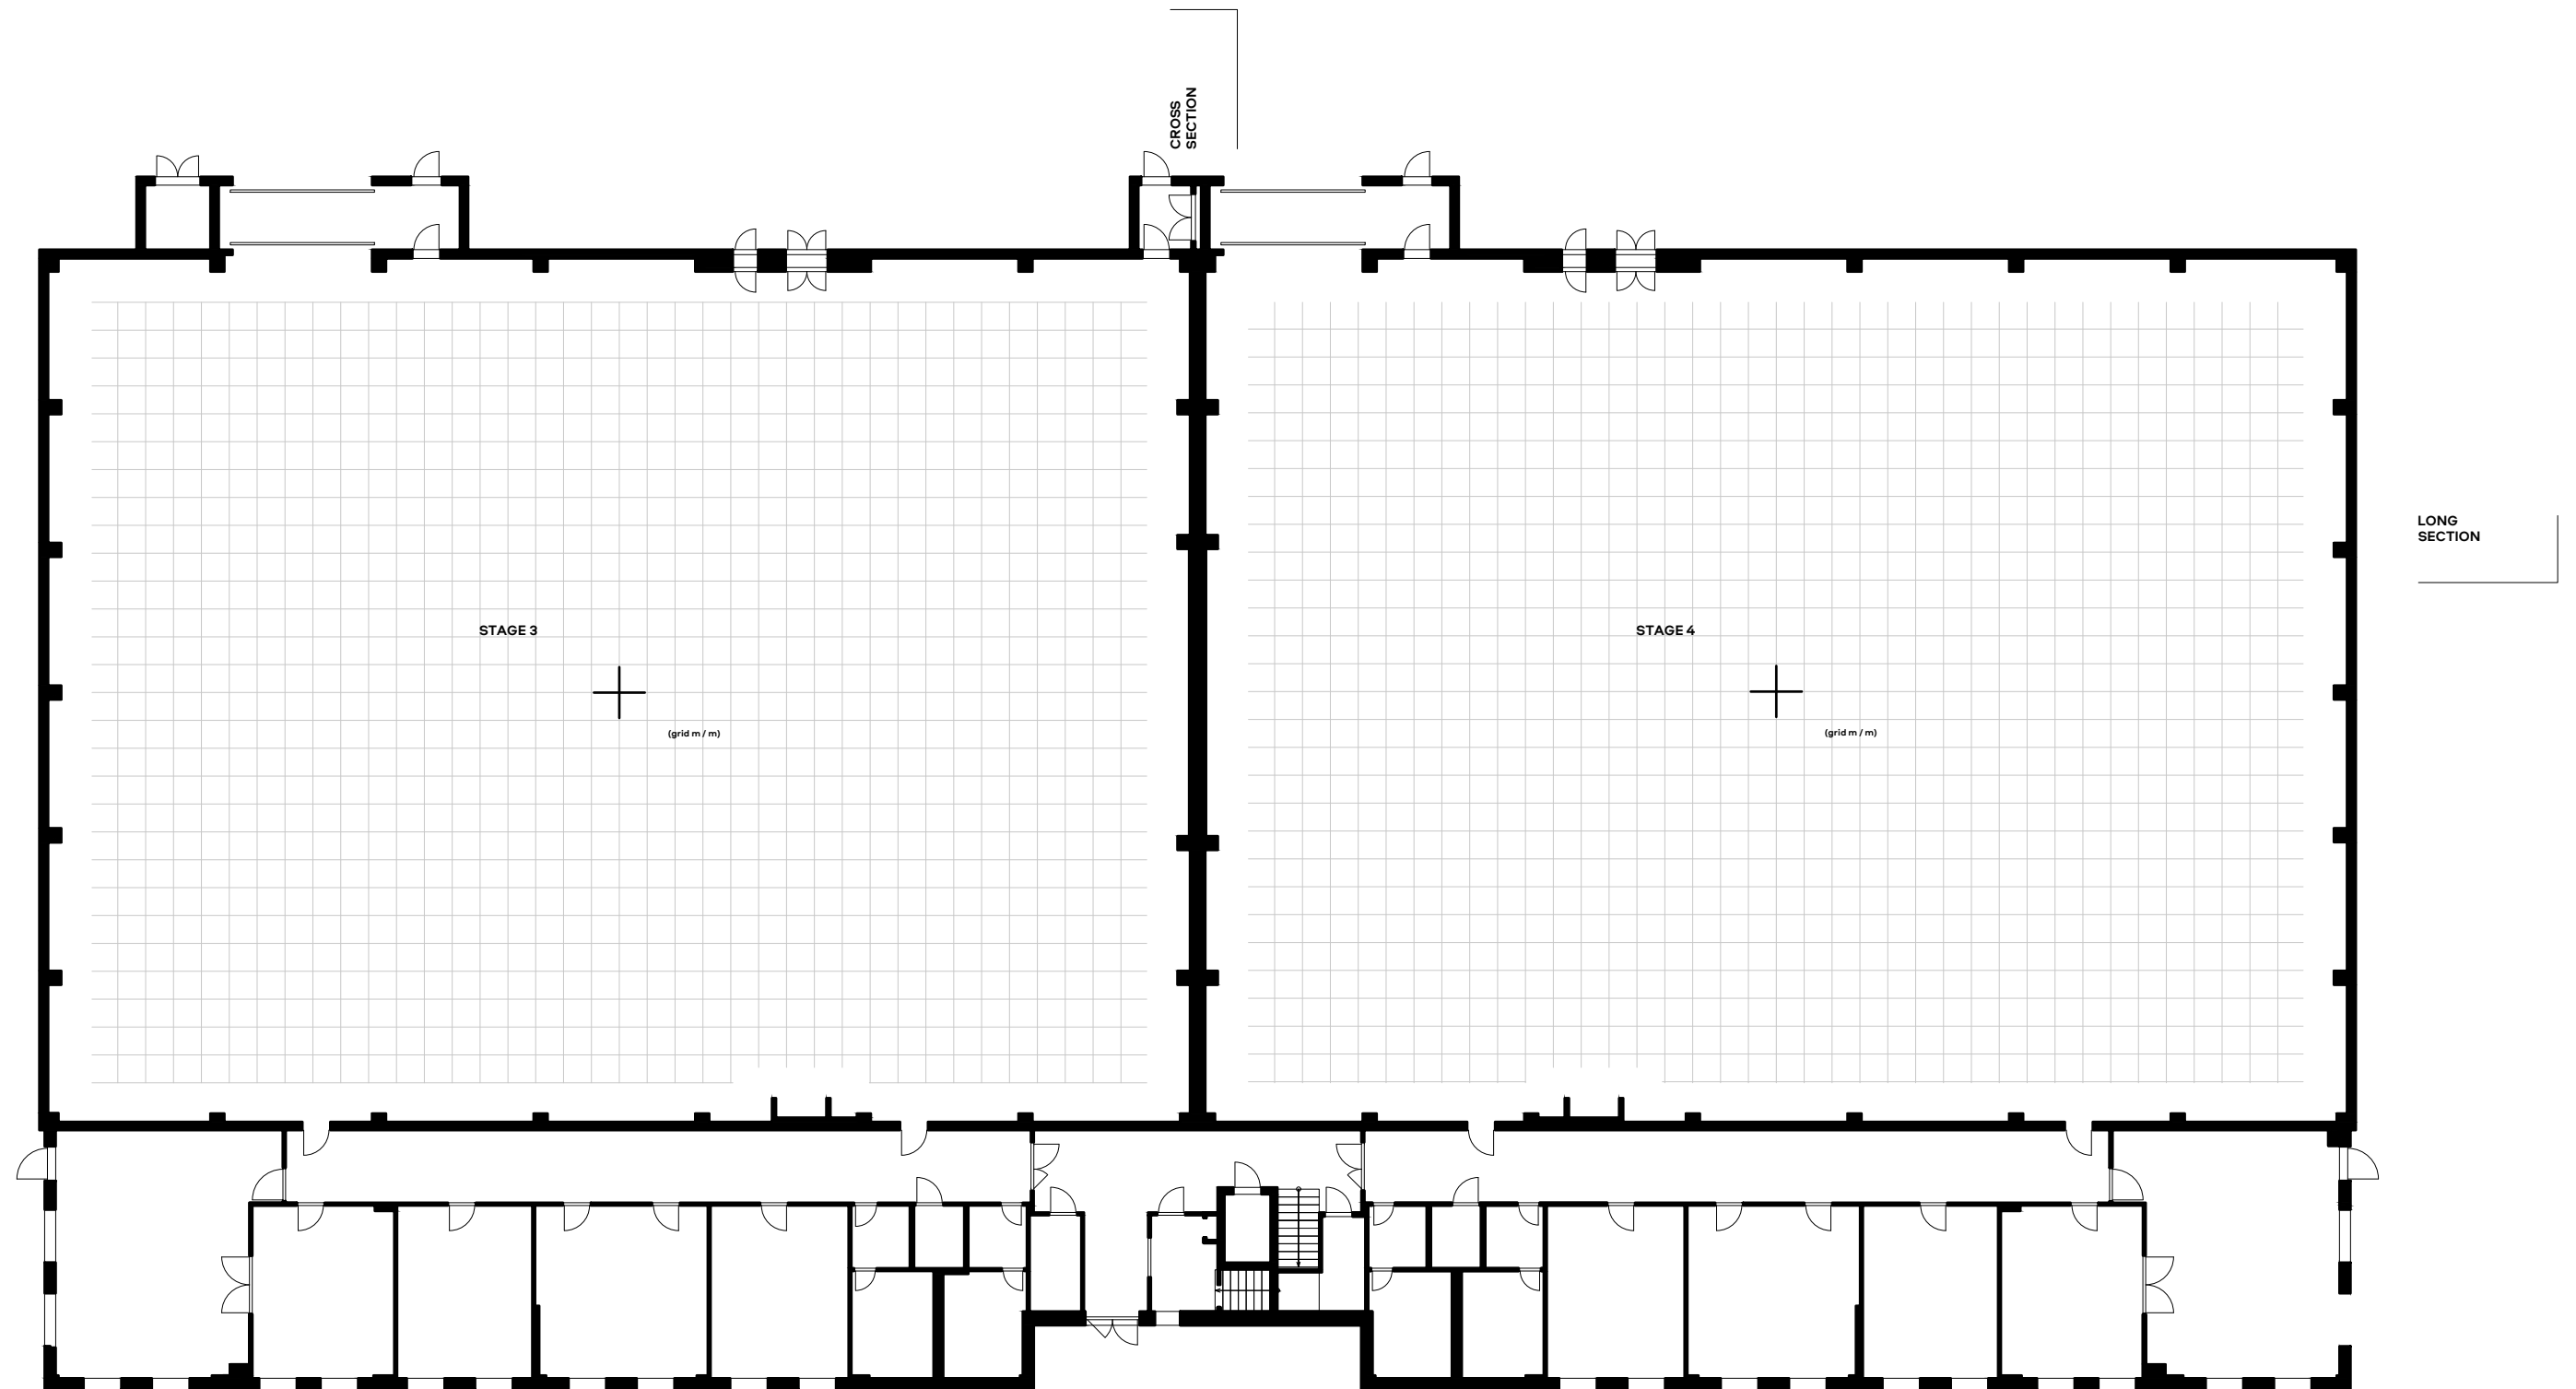

# STAGE 3 and 4

## 4. RIGGING GRID, A3 - SCALE 1:250

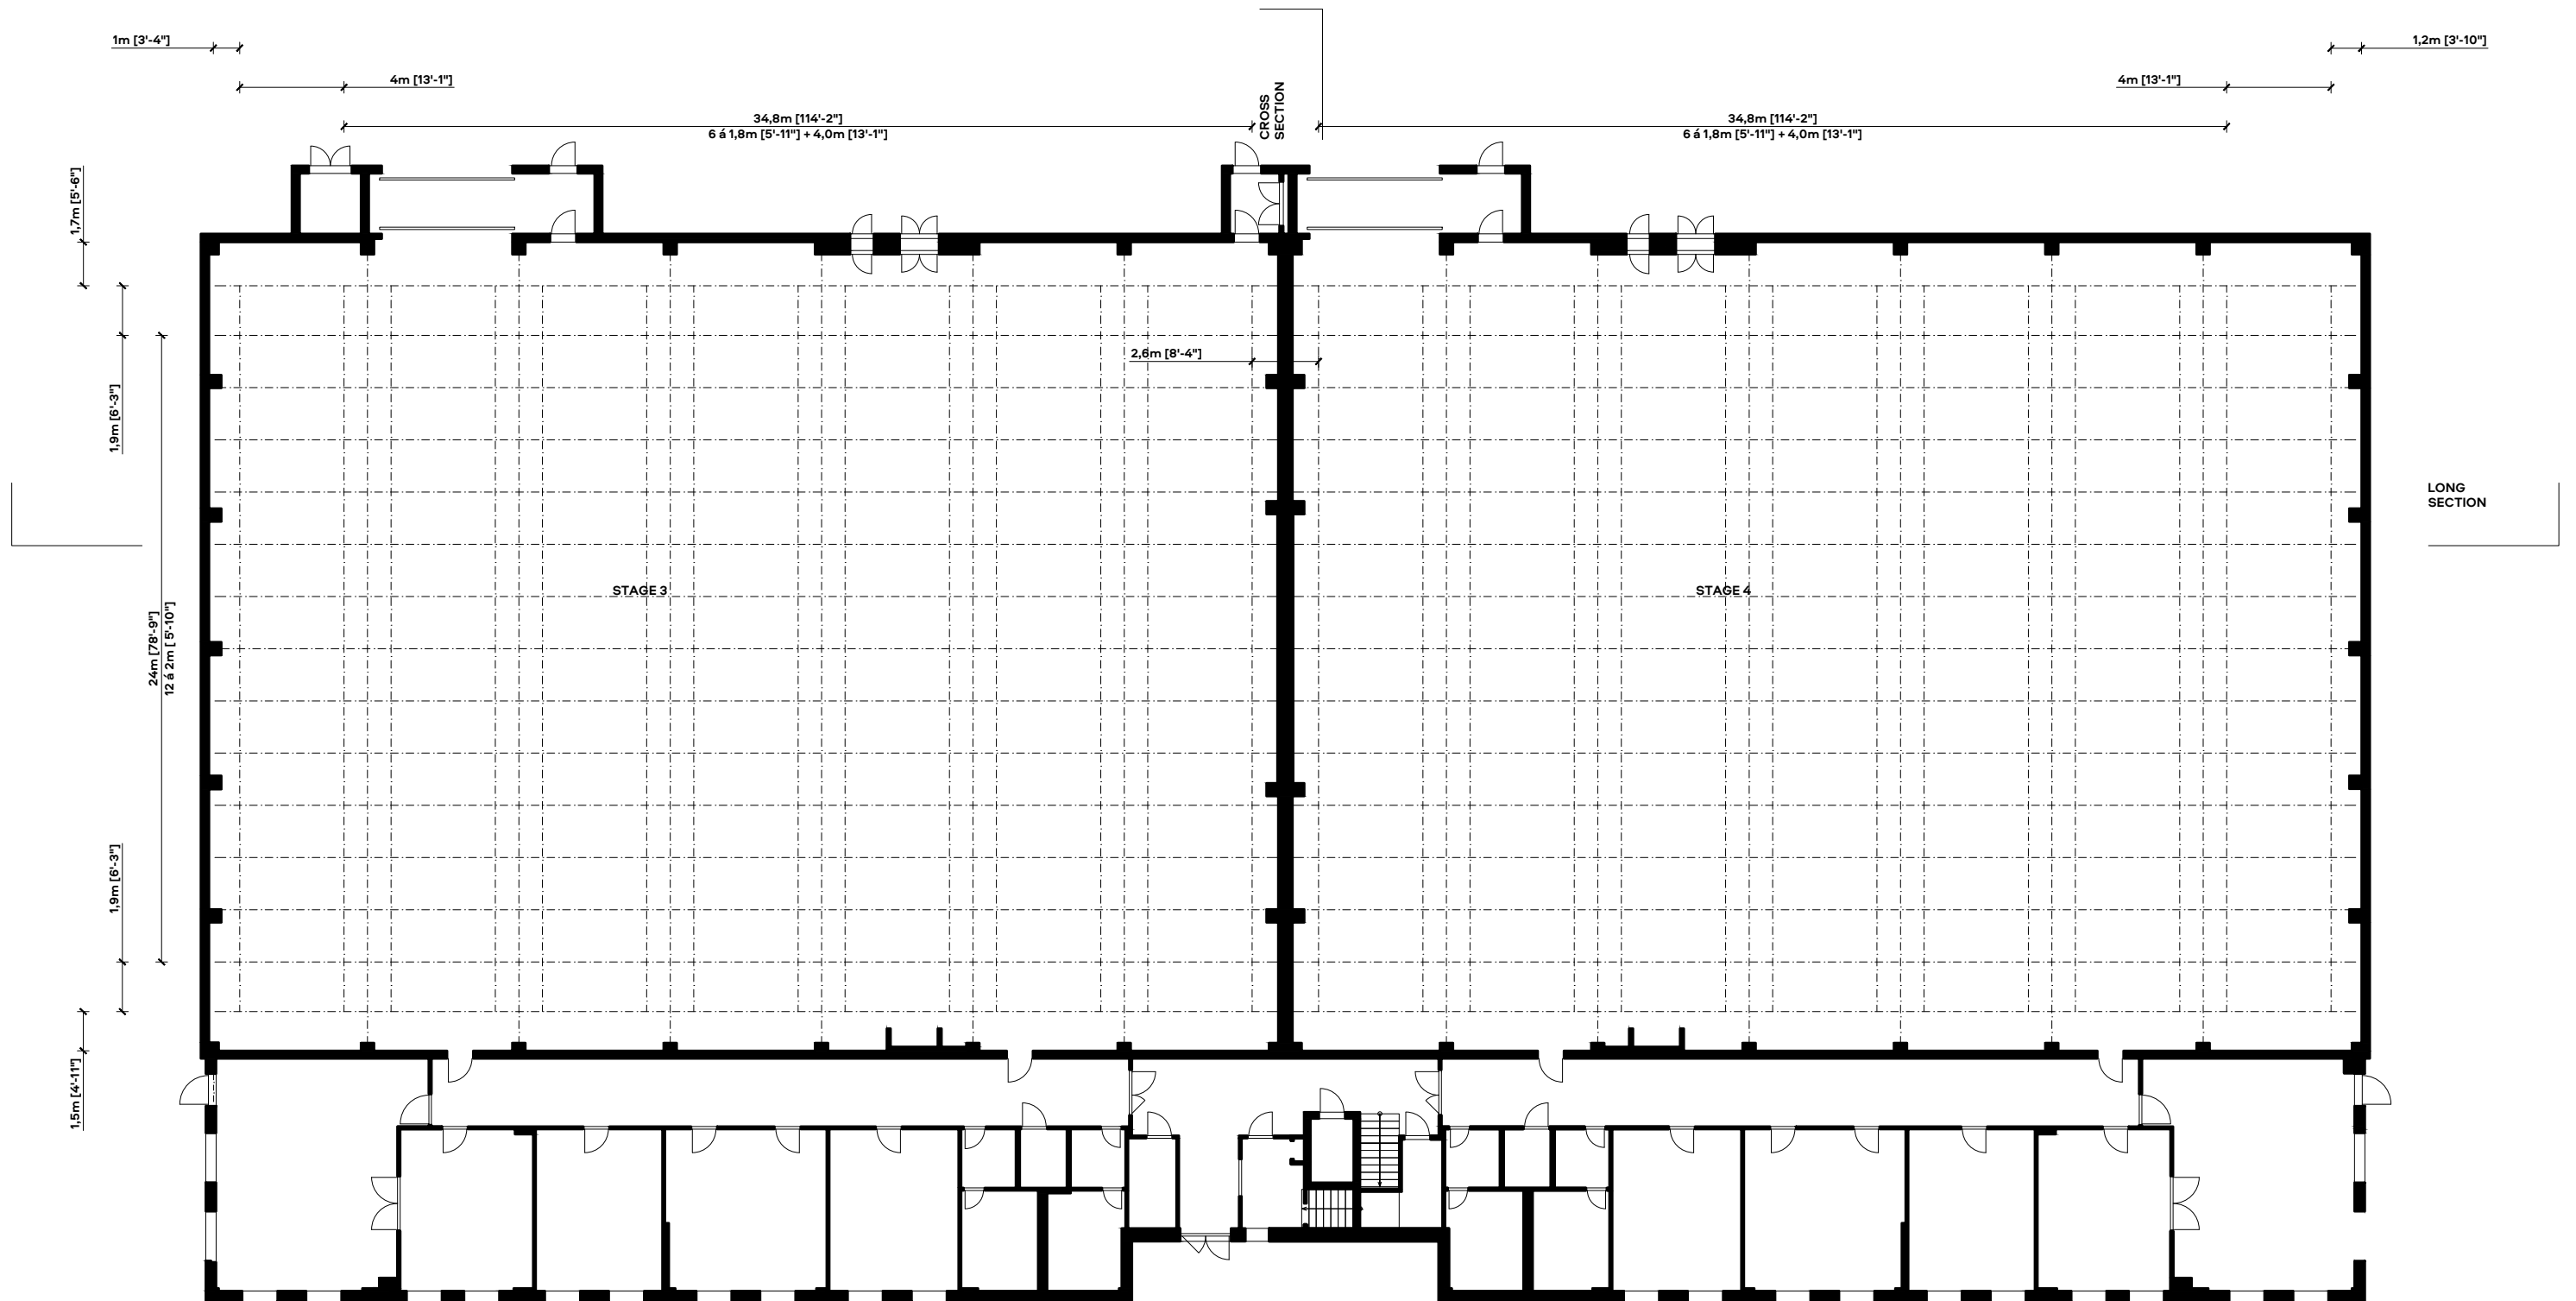

16'4"  
5m

49'2"  
15m