



STAGE 5 and 6

1. FLOOR PLAN, A4 - SCALE 1:350

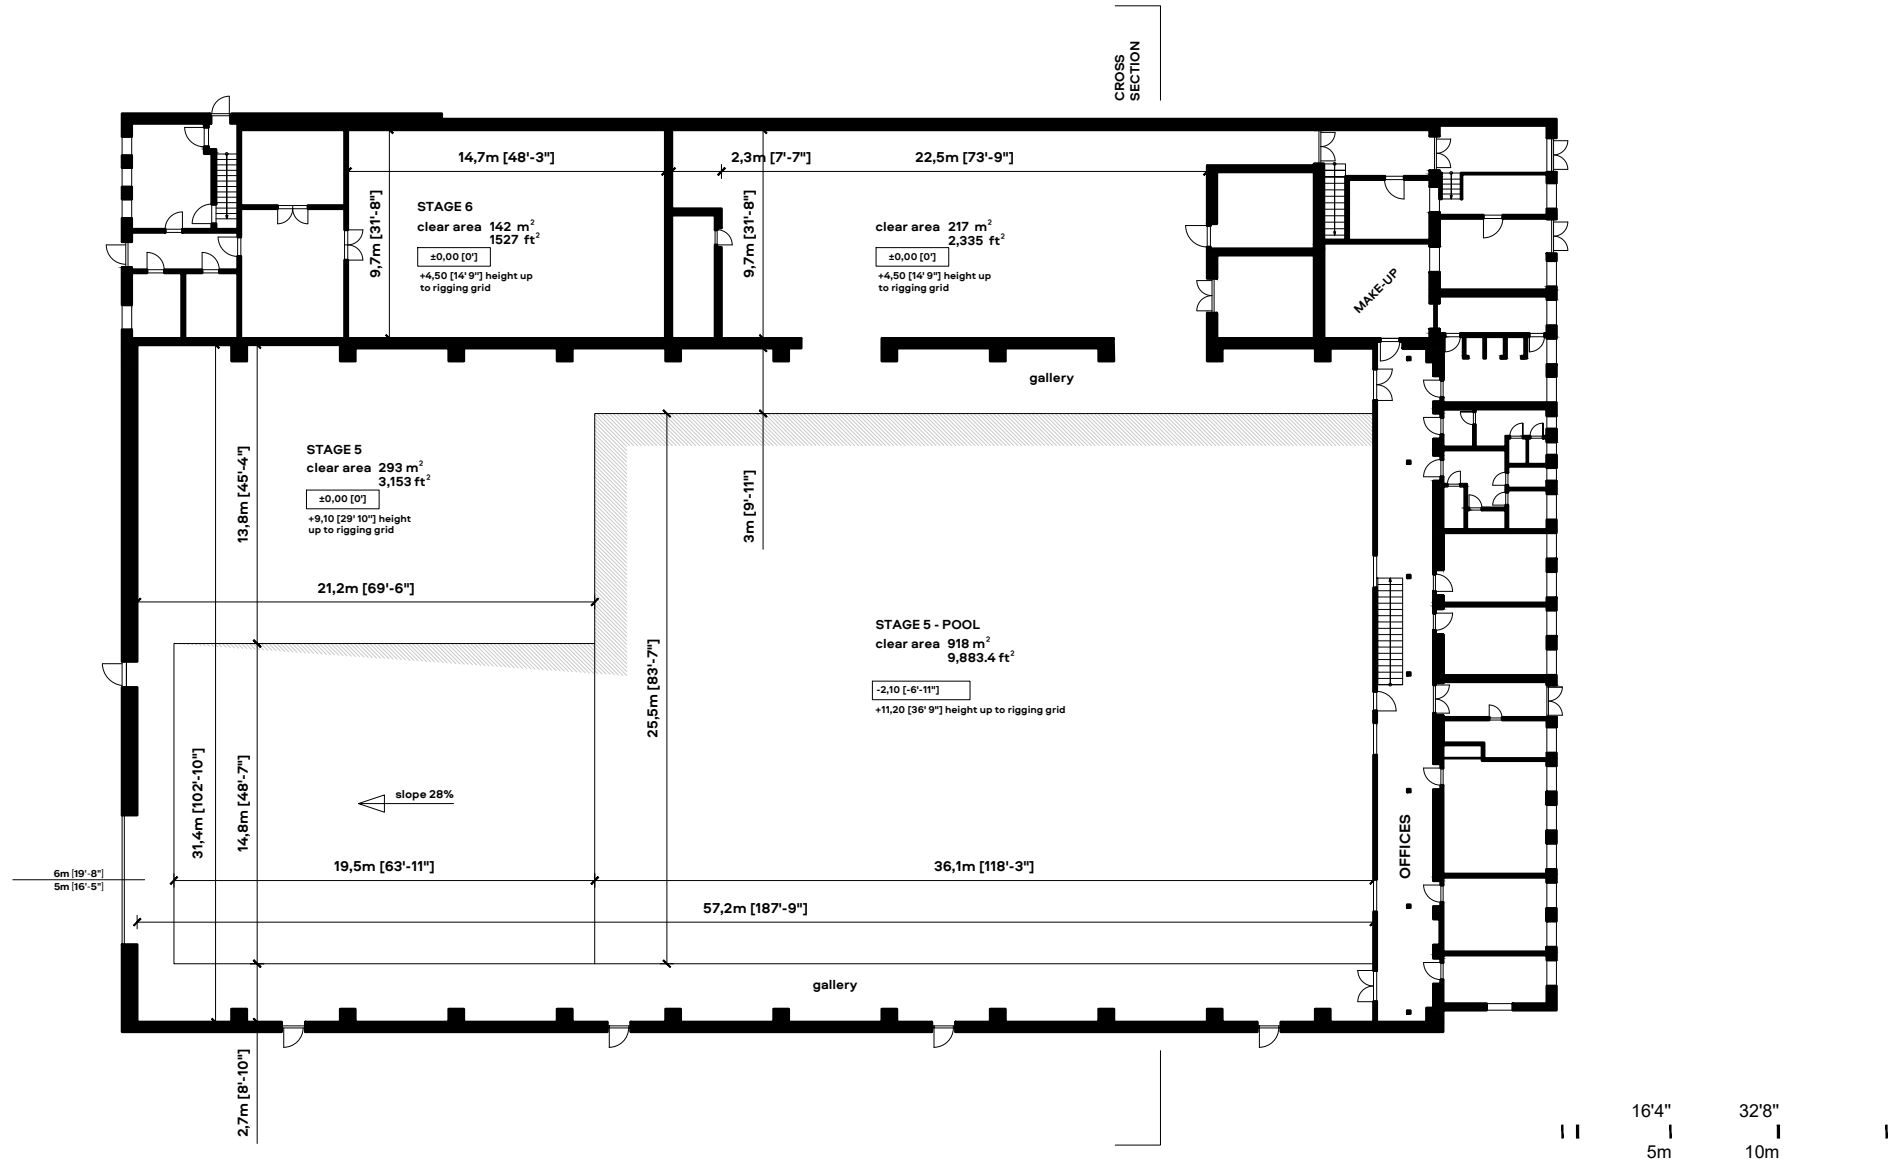

STAGE 5 and 6


2. TECHNICAL PLAN, A4 - SCALE 1:350

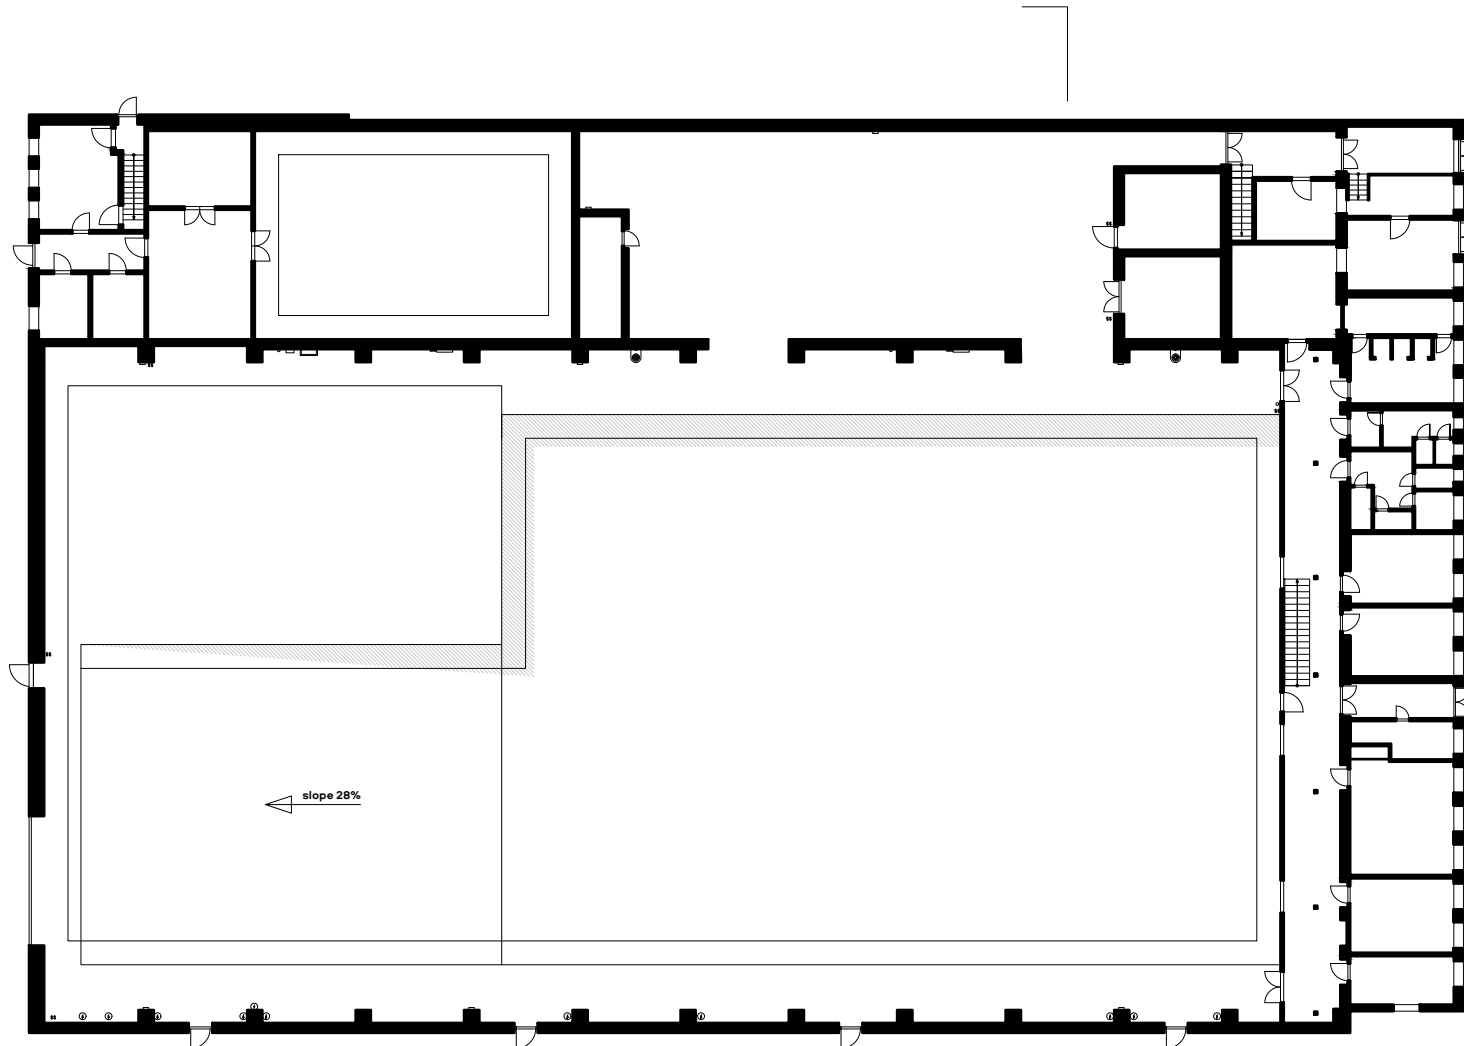

16'4" 32'8"
5m 10m

STAGE 5 and 6


3. DESIGN GRID, A4 - SCALE 1:400

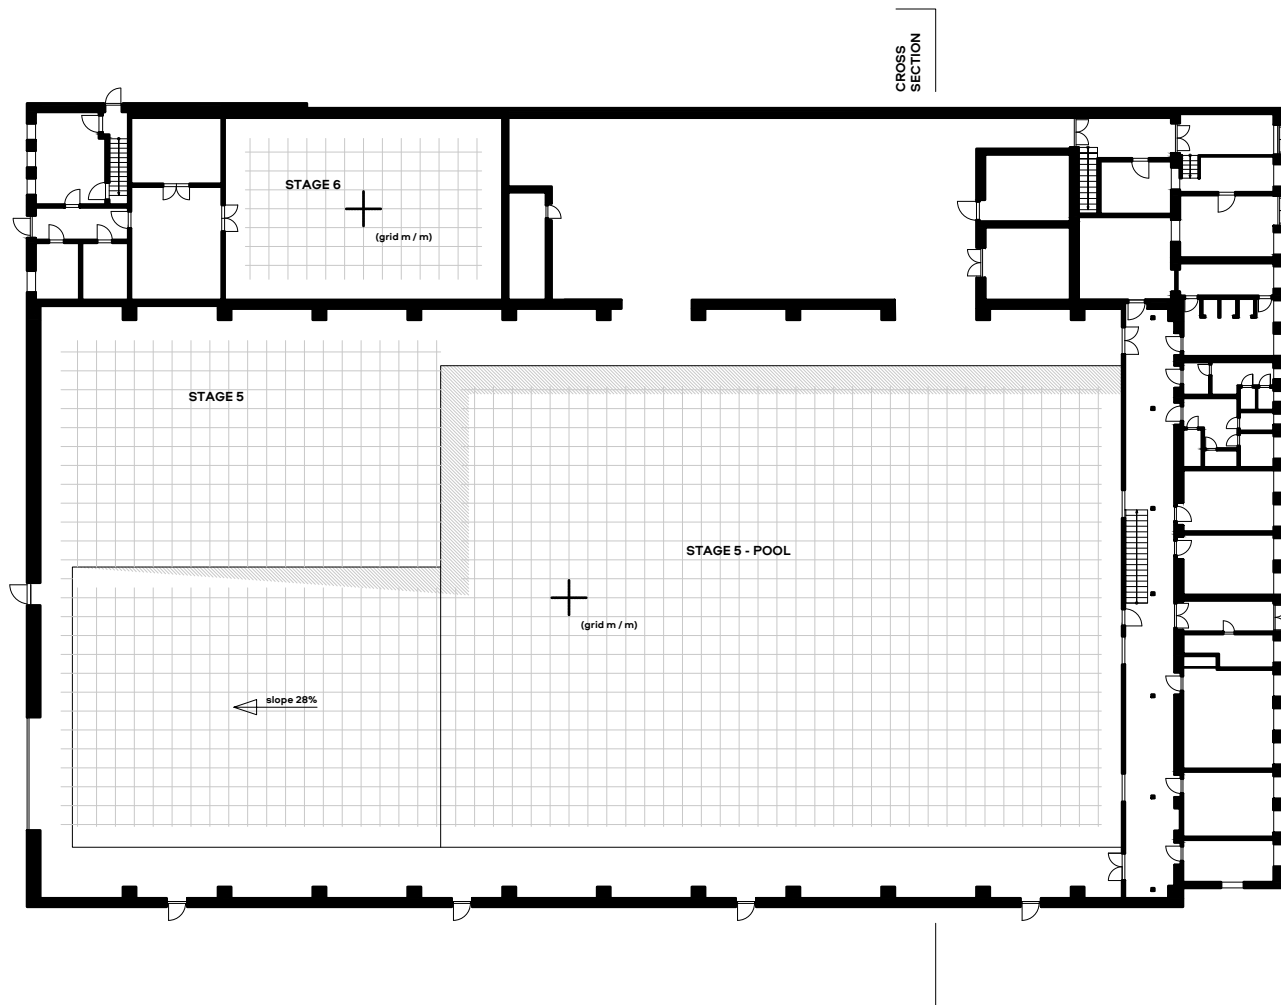

11 16'4" 32'8" 1
5m 10m 1


STAGE 5 and 6

4. RIGGING GRID, A4 - SCALE 1:400

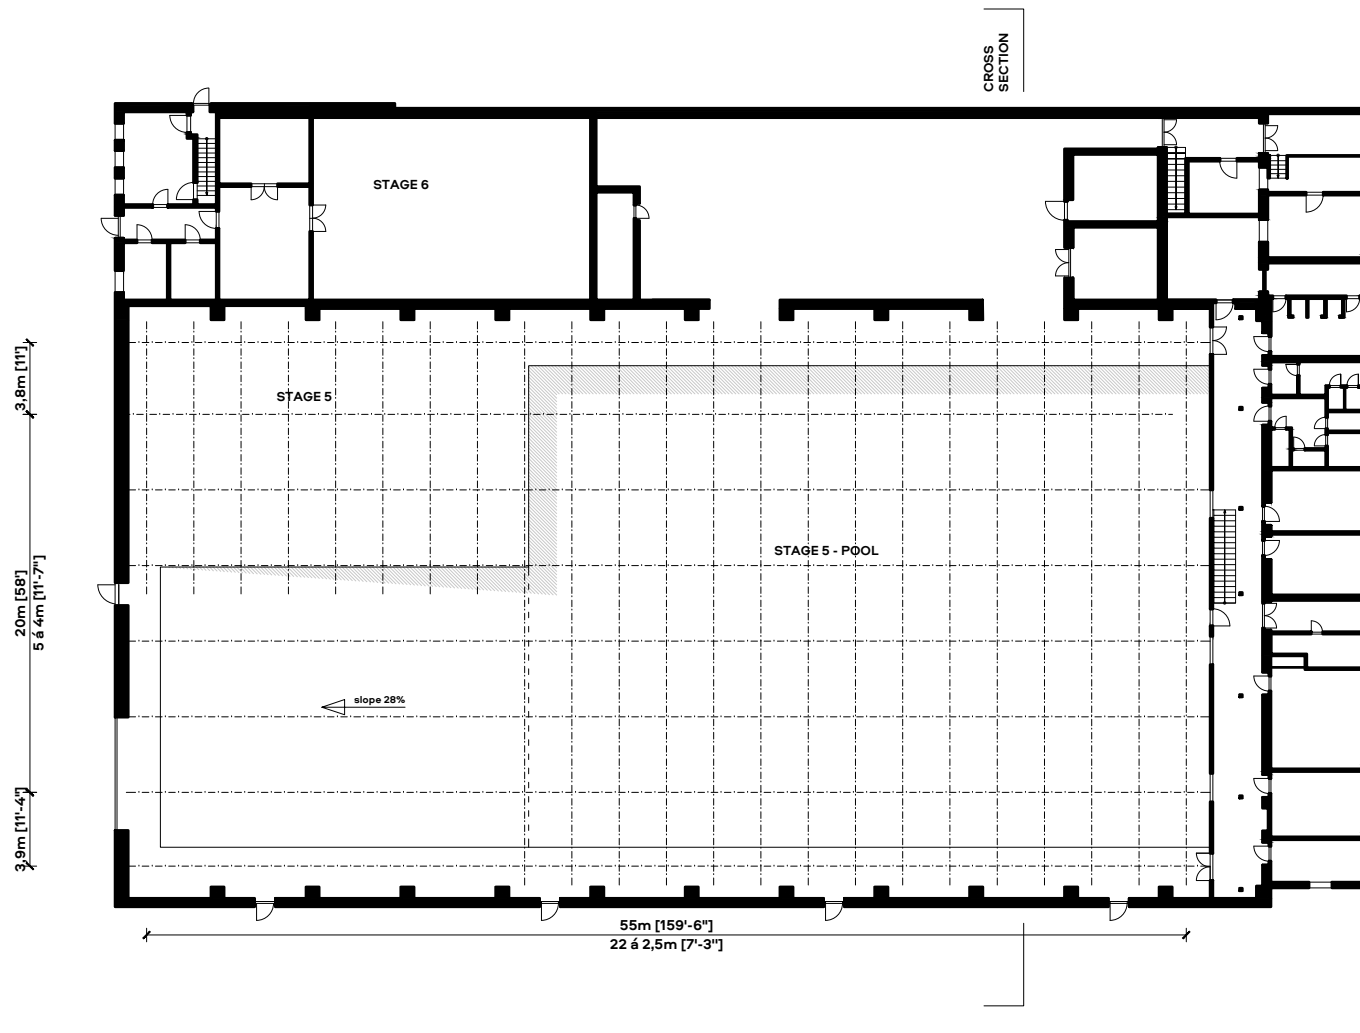



STAGE 5 and 6

5. CROSS SECTION, A4 - SCALE 1:250

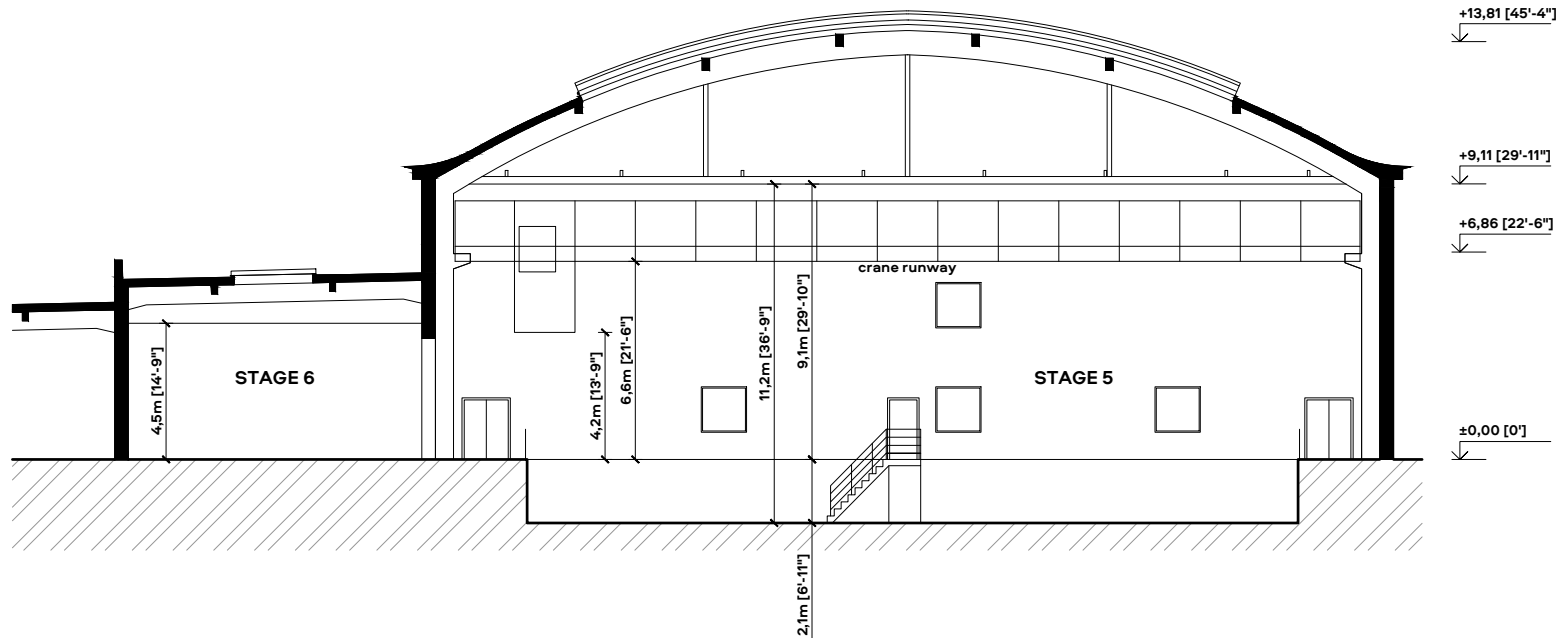

STAGE 5 and 6

6. OFFICES, A4 - SCALE 1:250

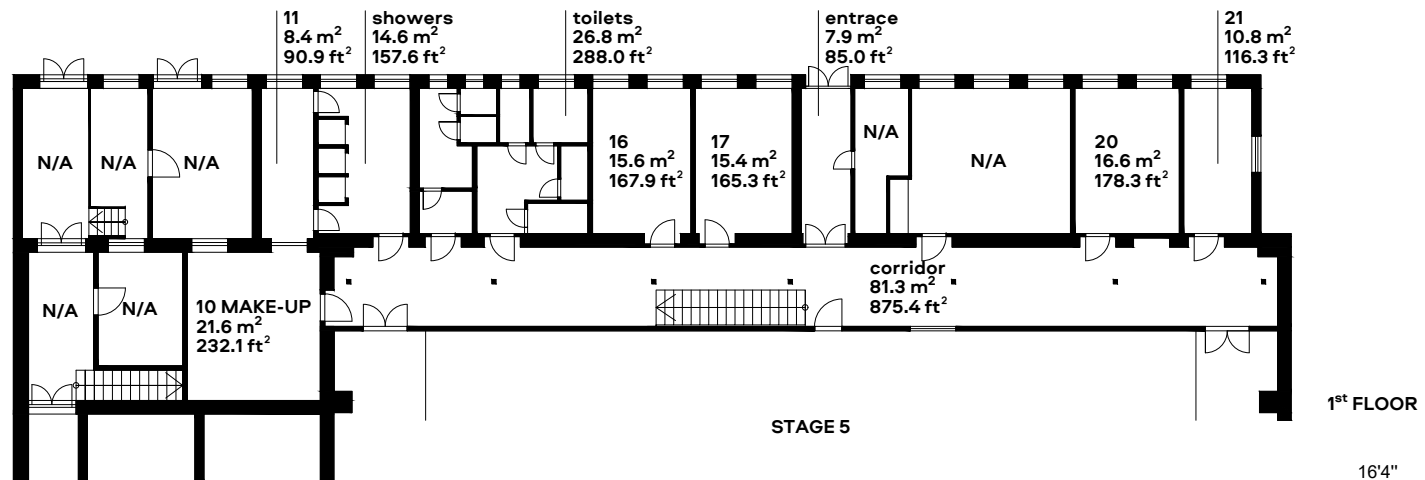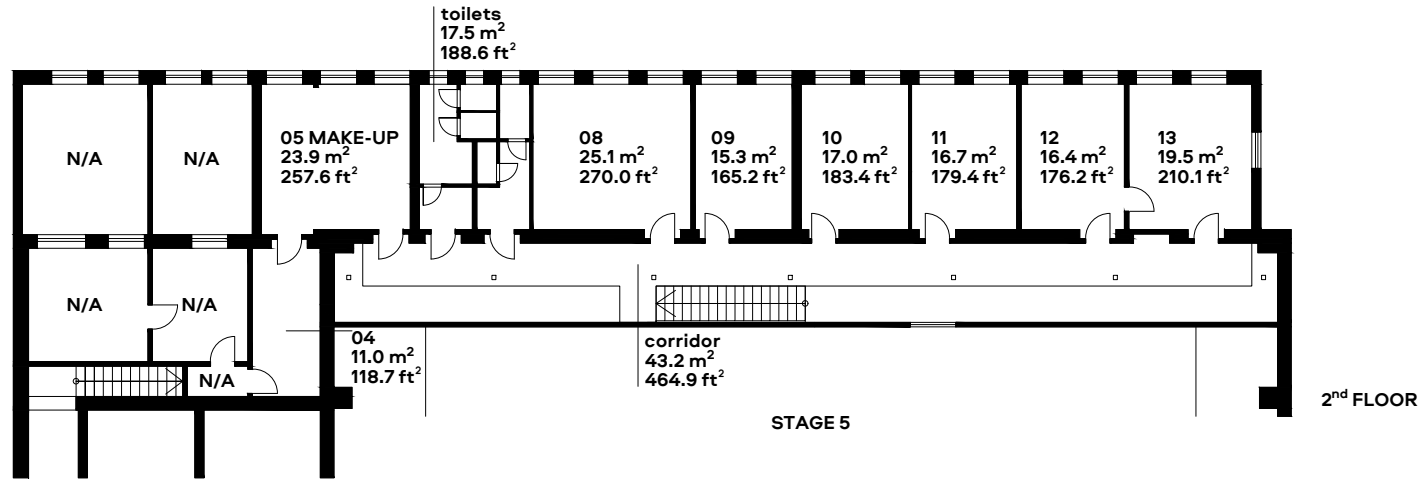

16'4" | 49'2"
5m | 15m