


1 OPT. FINISHED LOWER
LEVEL FLOOR PLAN
 OPT. FINISHED LOWER LEVEL: 811 SQ. FT. SCALE: 1/4" = 1'-0"

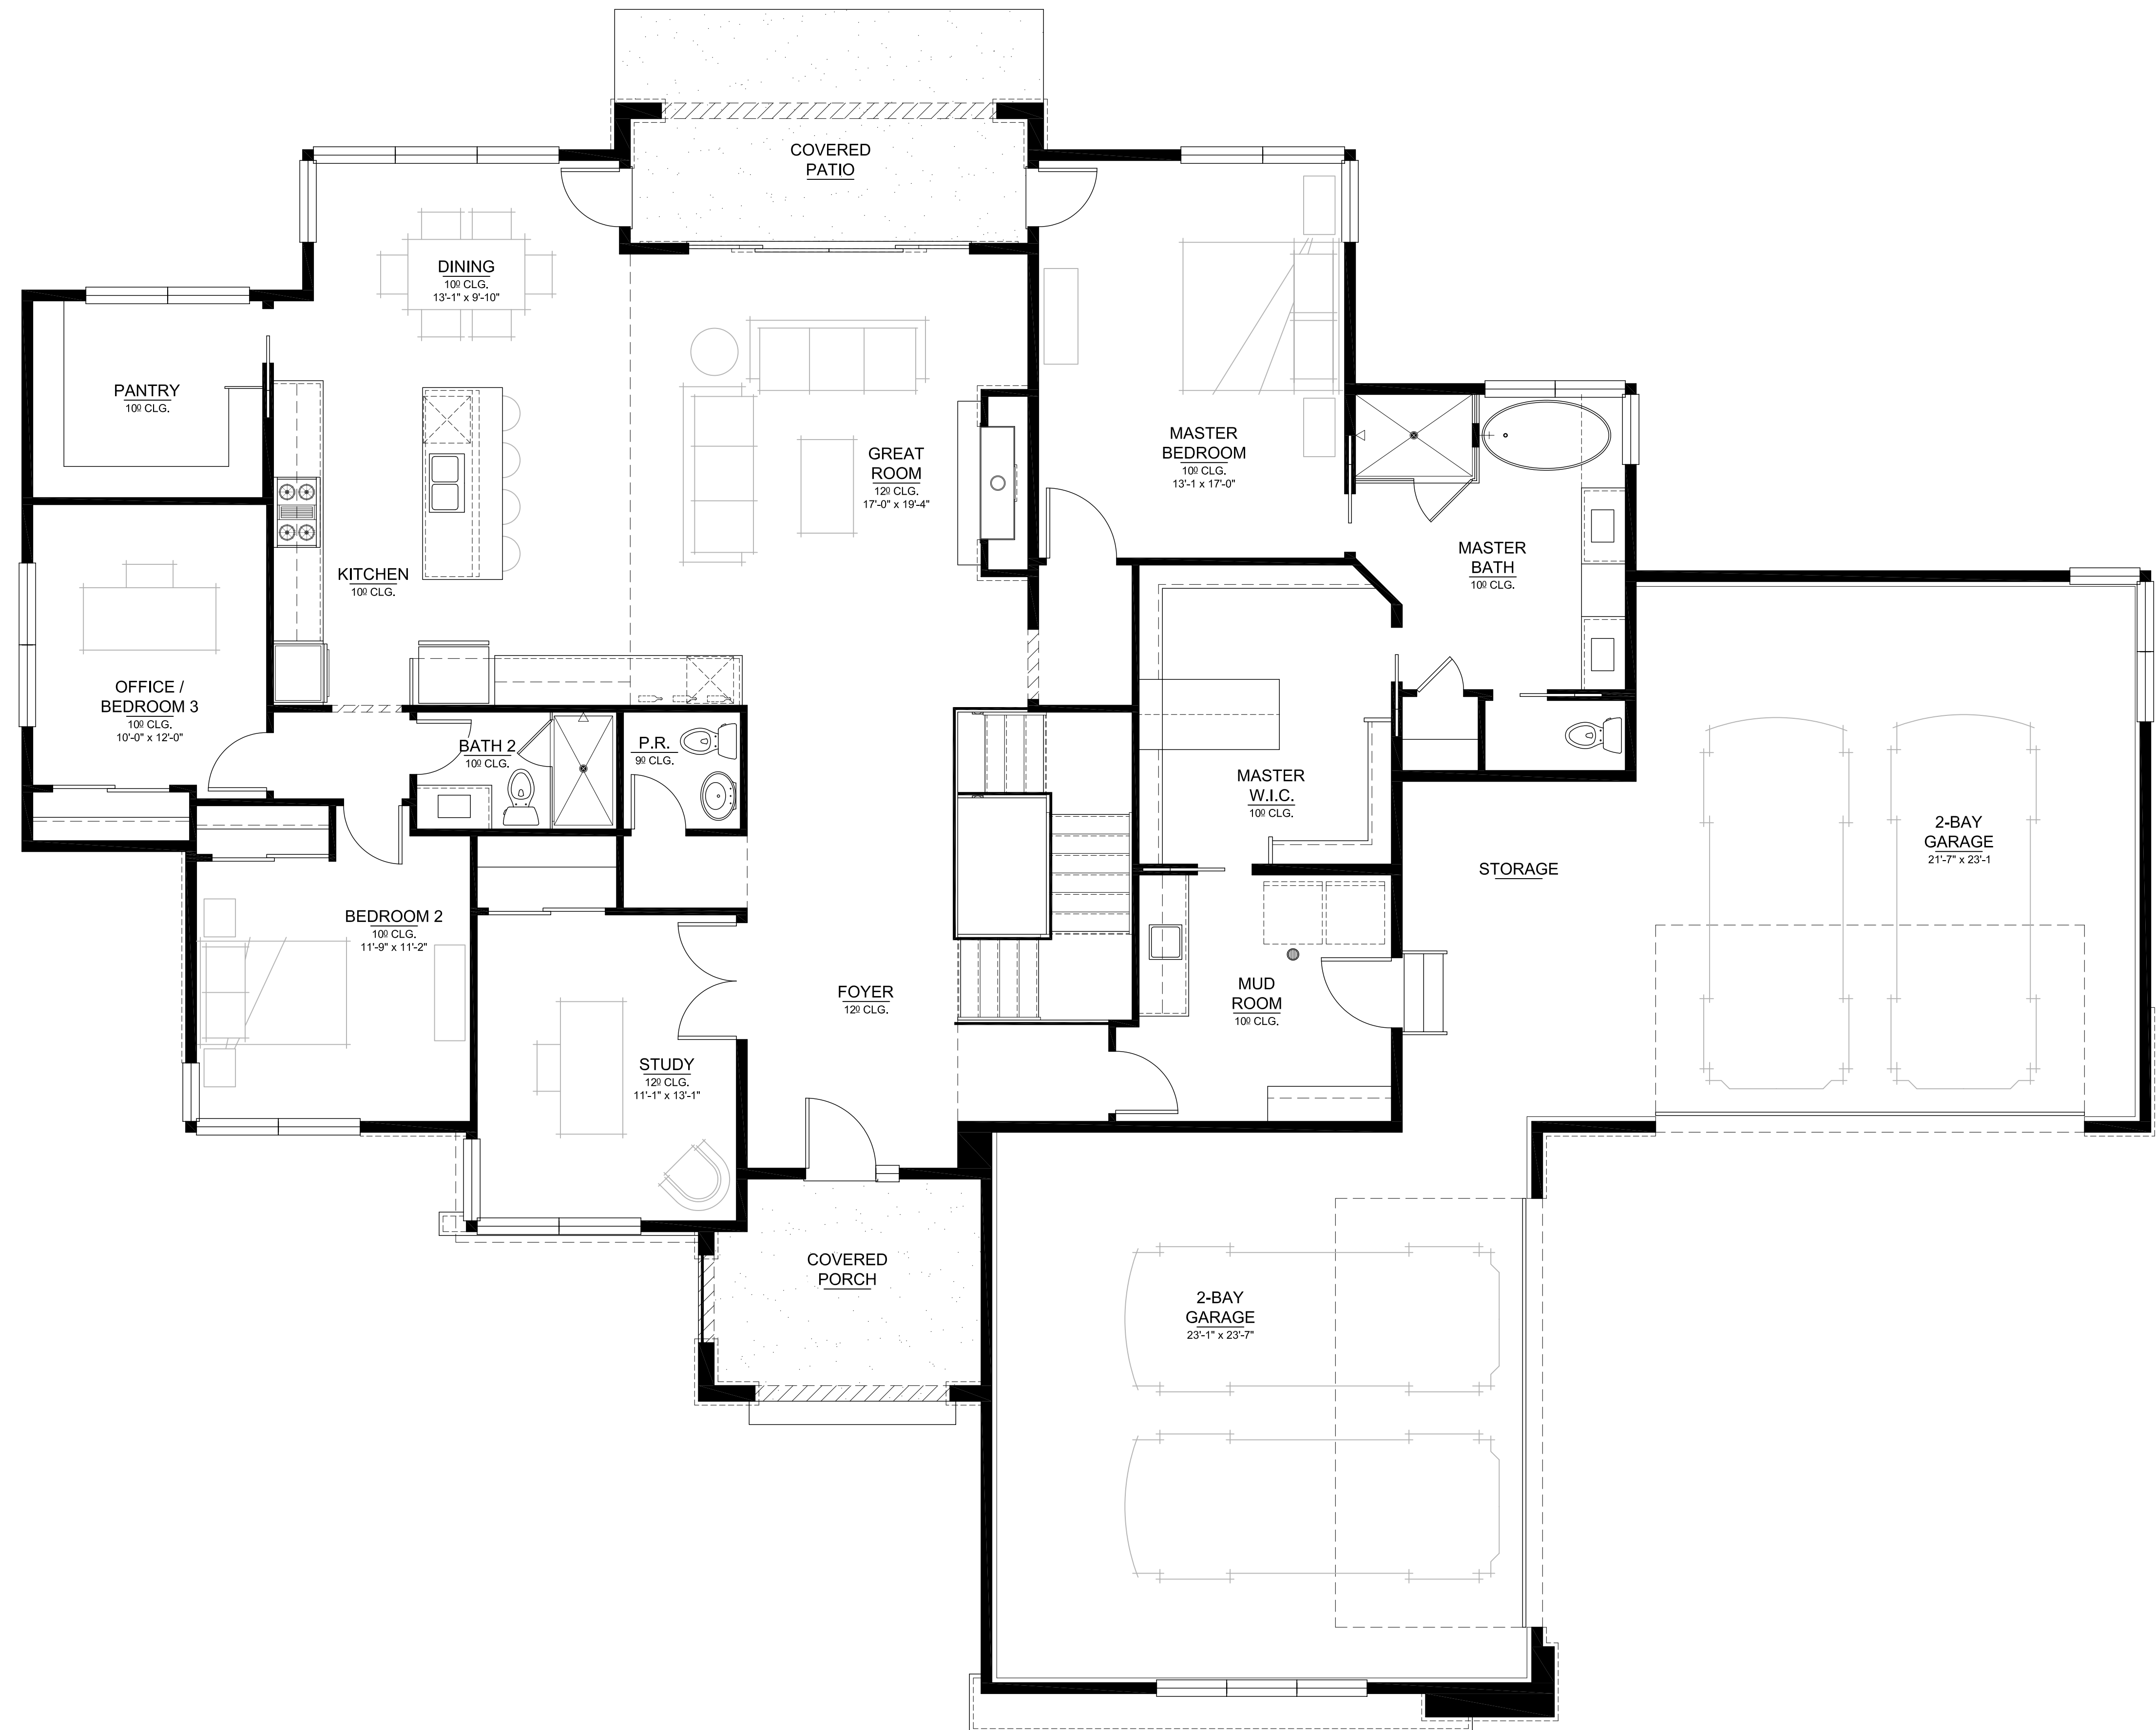

1 MAIN LEVEL FLOOR PLAN

MAIN LEVEL: 2,454 SQ. FT.

SCALE: 1/4" = 1'-0"