



PRICING OPTION #2
NORTH ELEVATION
 scale: 1/4" = 1'-0"




PRICING OPTION #2
WEST ELEVATION
 scale: 1/4" = 1'-0"

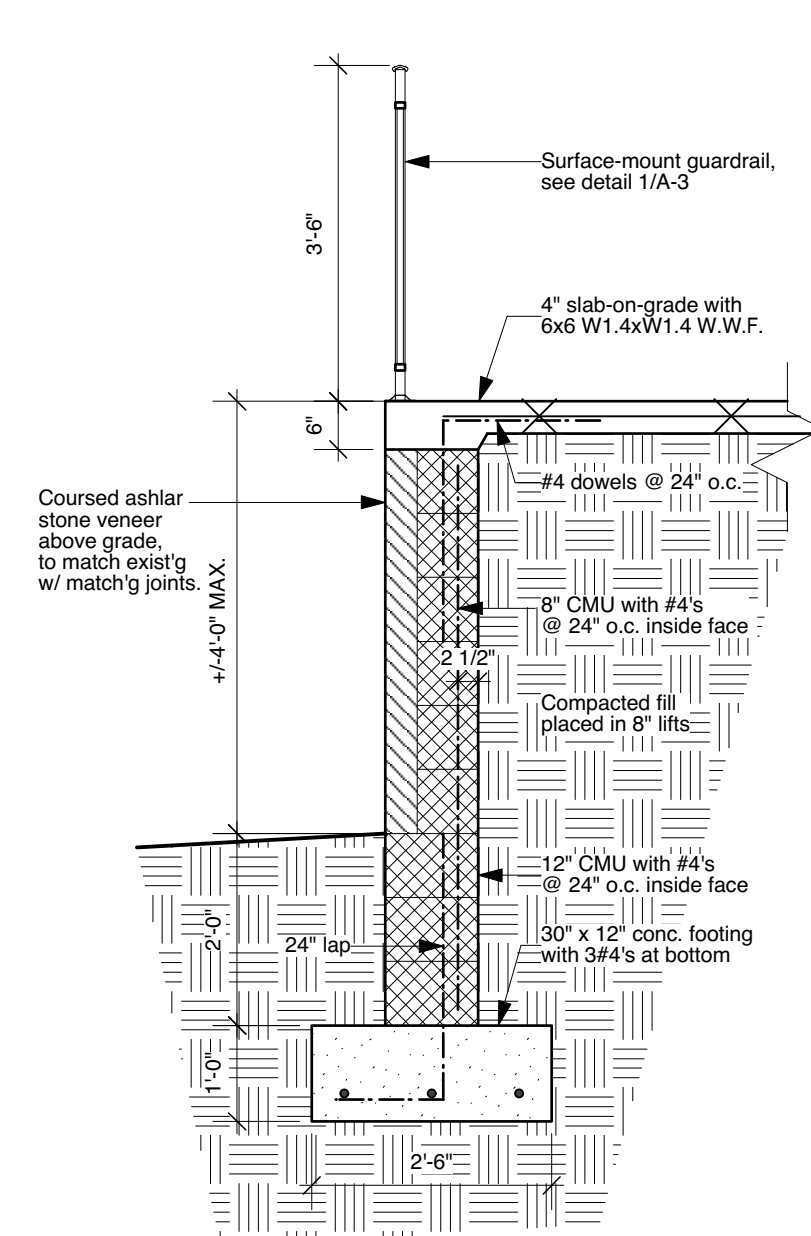

1 RAMP DETAIL
A-3 SCALE: 1/2"=1'-0"

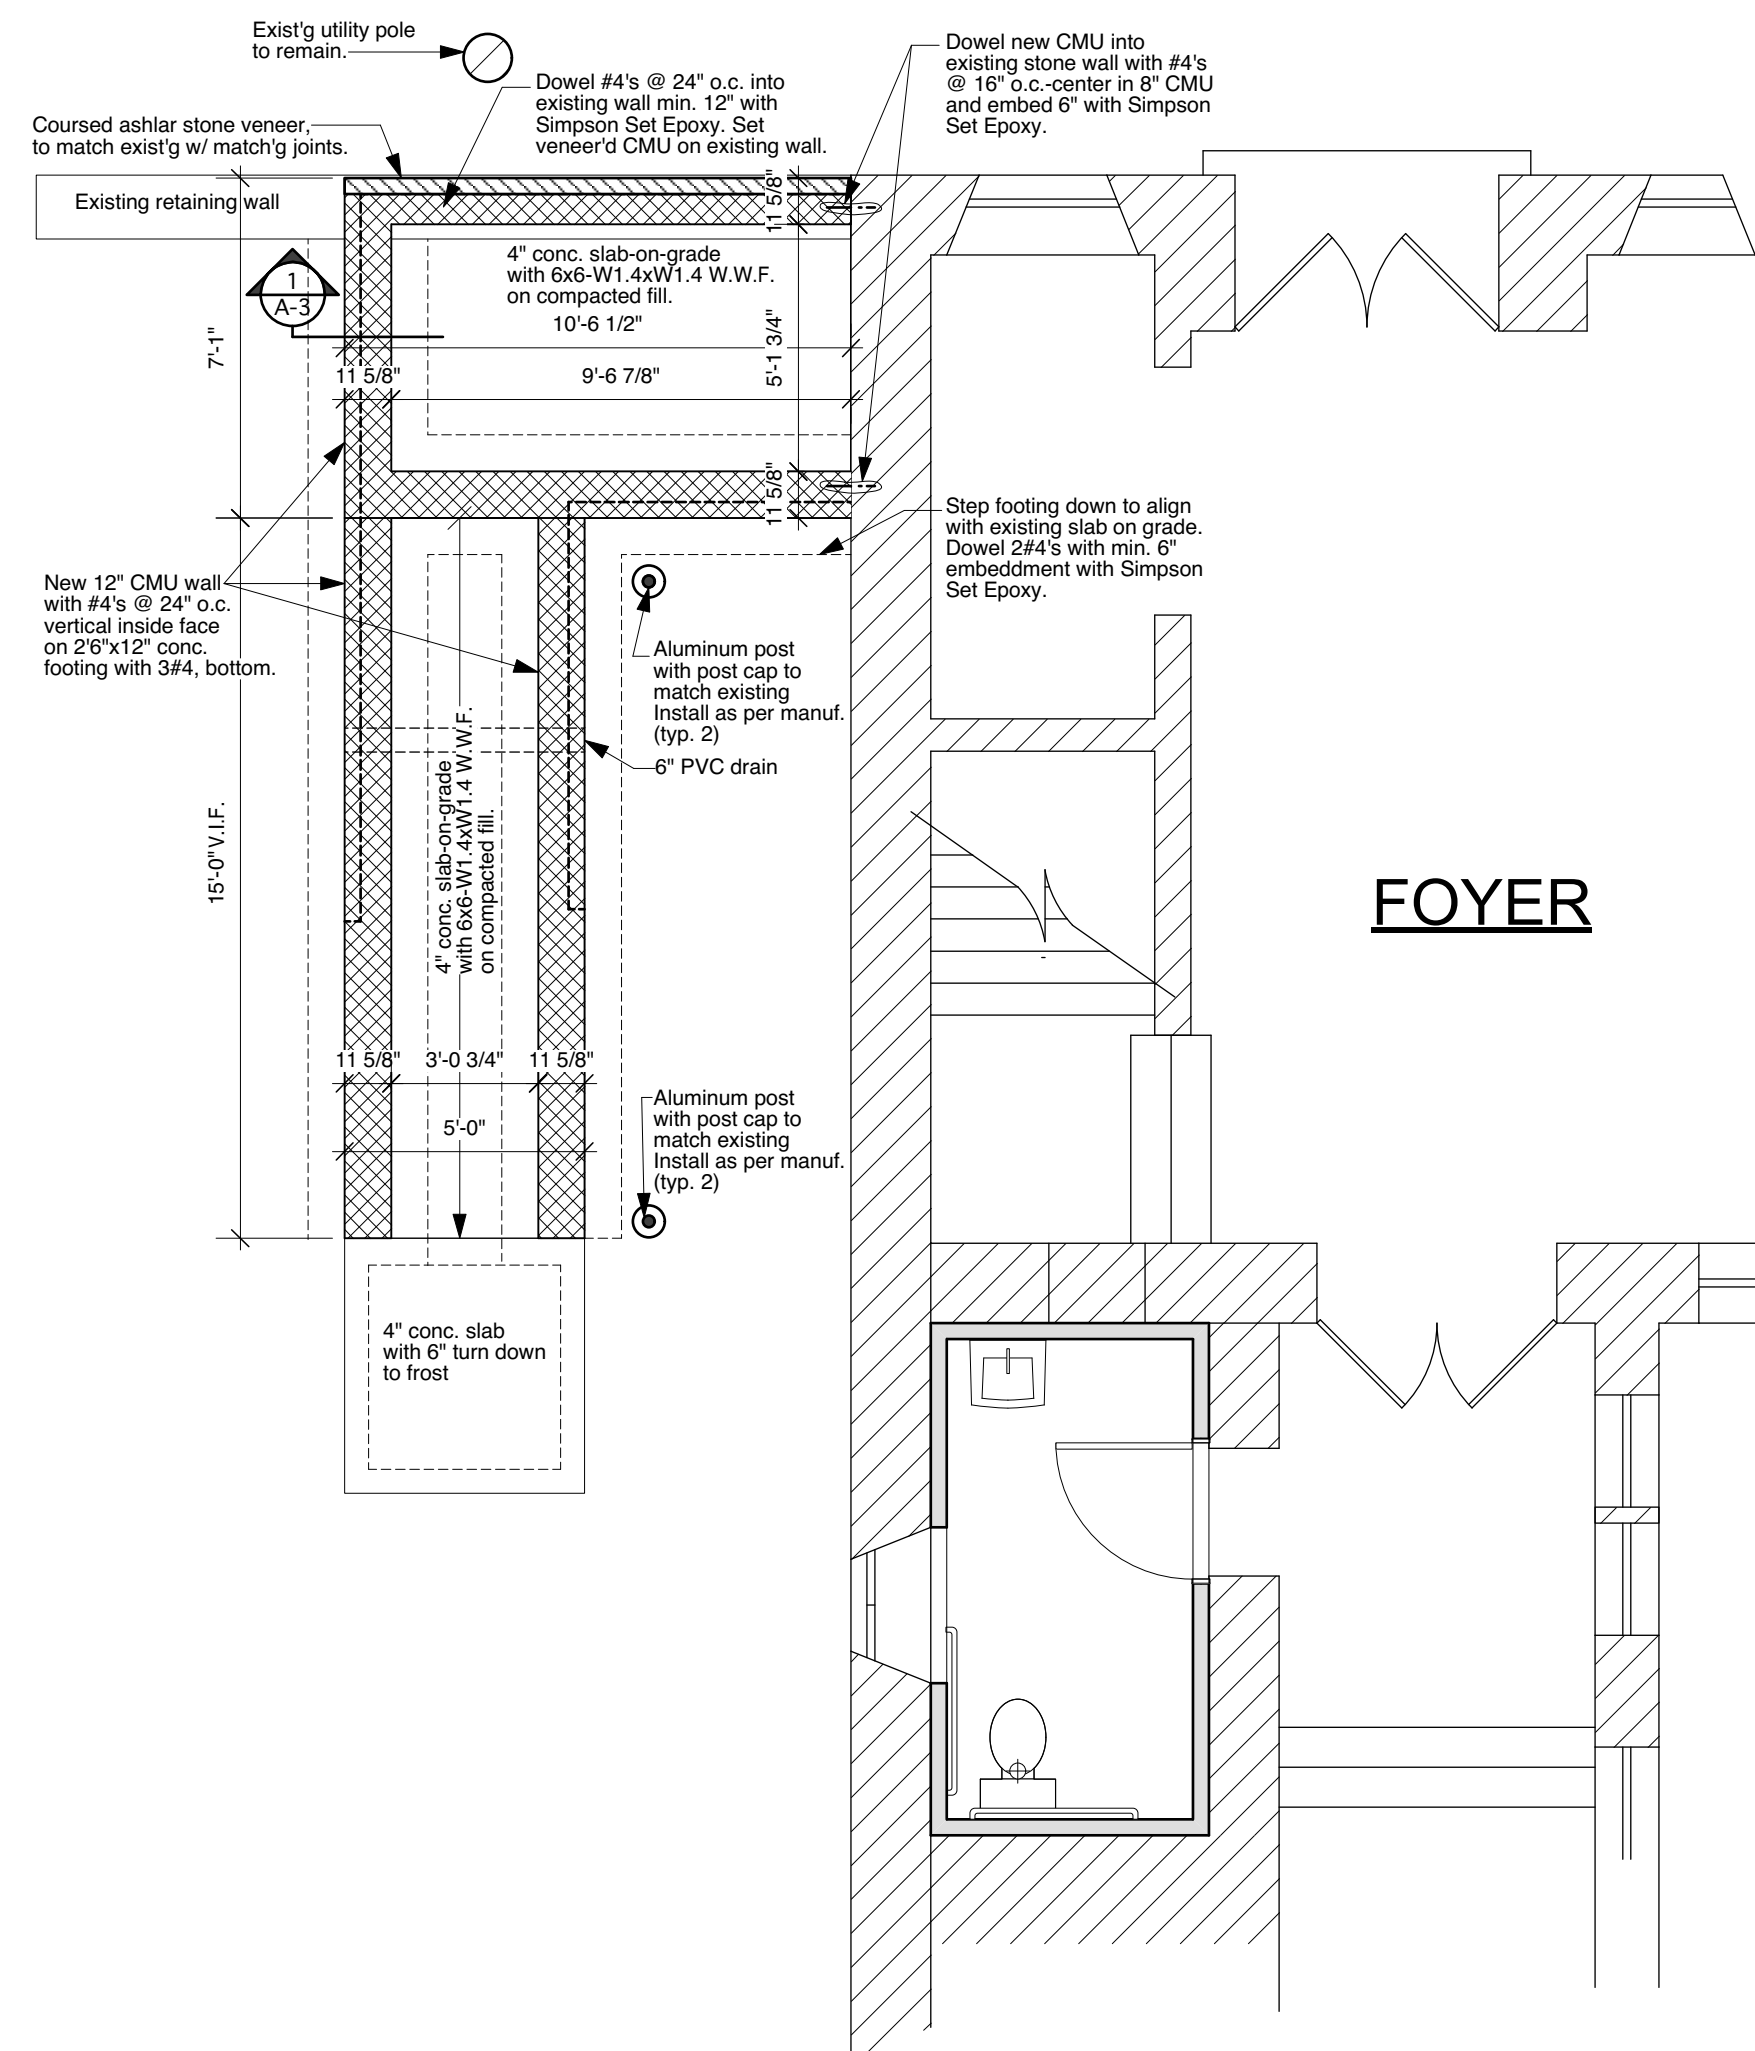

PRICING OPTION #2
2 NEW RAMP FOUNDATION PLAN
A-3 scale: 1/4" = 1'-0"

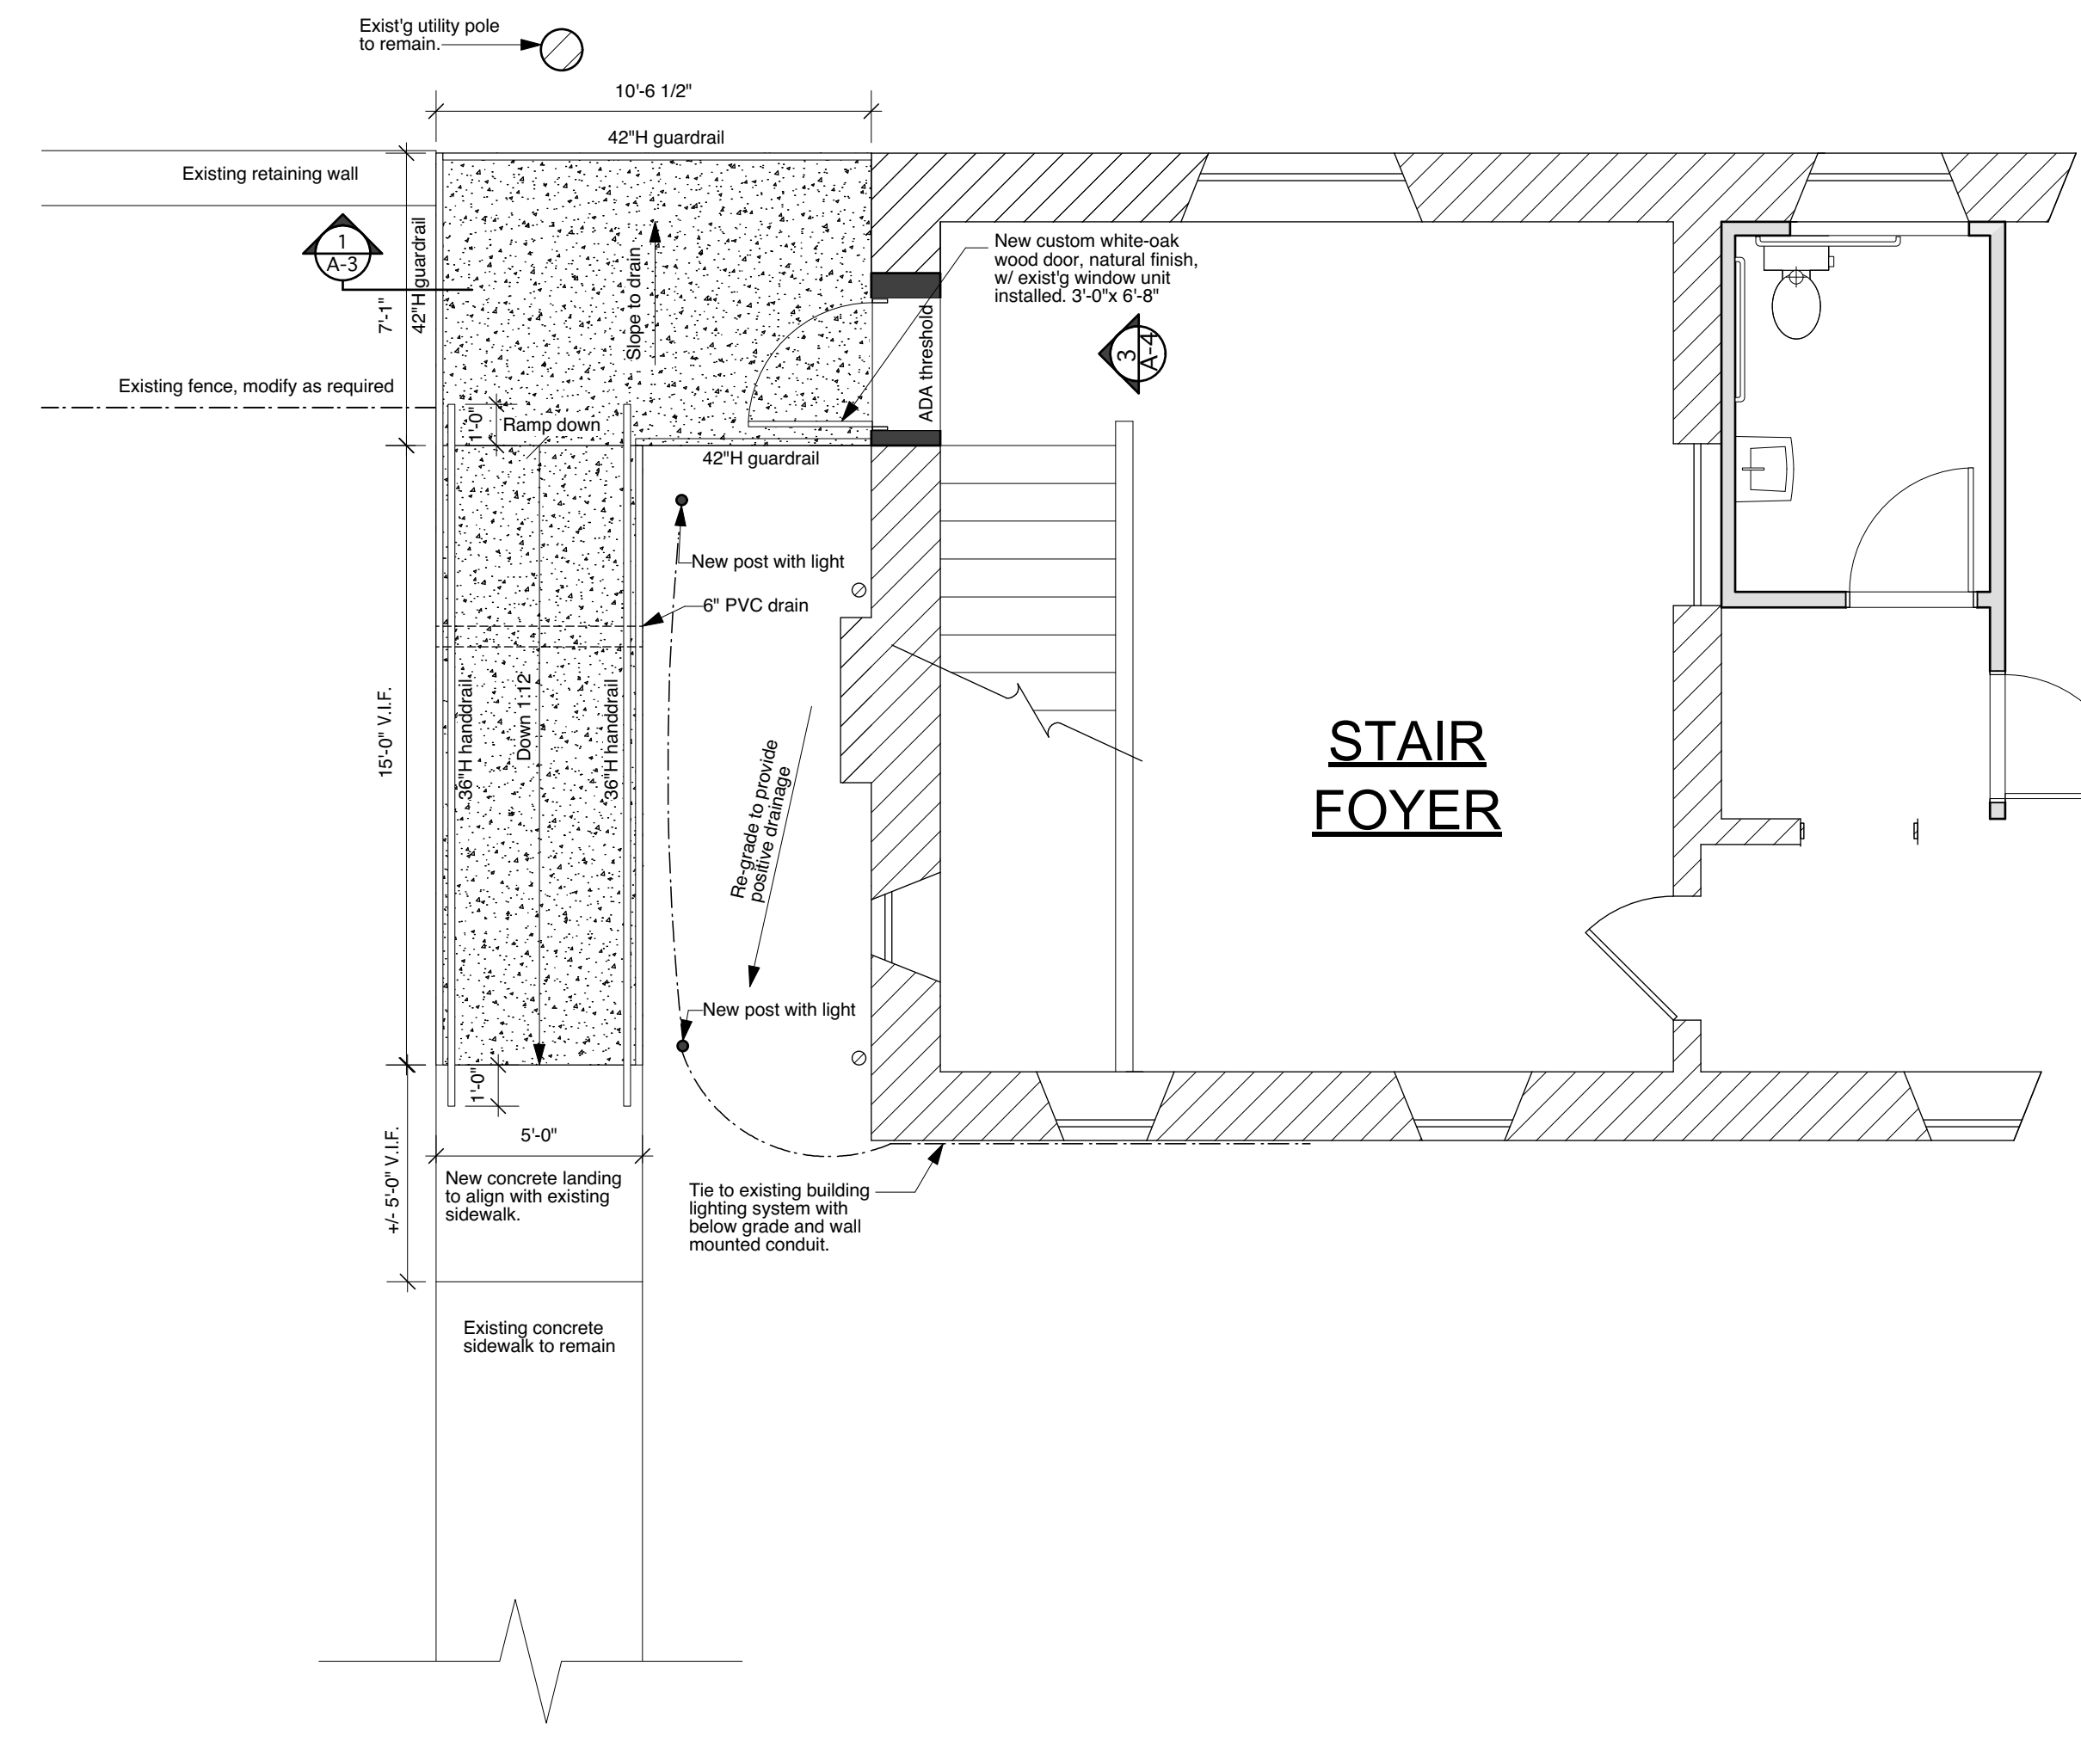

PRICING OPTION #2
3 NEW RAMP FLOOR PLAN
A-3 scale: 1/4" = 1'-0"

CARNEVALE EUSTIS ARCHITECTS, INC. RESERVES THE RIGHT TO MAKE CHANGES TO THESE DOCUMENTS WITHOUT NOTICE. THESE DOCUMENTS ARE NOT TO BE REPRODUCED, COPIED, OR TRANSMITTED IN ANY FORM OR BY ANY MEANS, ELECTRONIC OR MECHANICAL, INCLUDING PHOTOCOPYING, RECORDING, OR BY ANY INFORMATION STORAGE AND RETRIEVAL SYSTEM, WITHOUT THE WRITTEN PERMISSION AND CREDIT OF CARNEVALE EUSTIS ARCHITECTS, INC. FOR NEW PRIOR TO FABRICATION.

Accessibility Improvements for:
St. Peter's Episcopal Church
 121 Church Street, Phoenixville, Chester County, Pennsylvania
CONCRETE RAMP - PRICING OPTION #2

Carnevale Eustis Architects, Inc.
 181 Bridge Street, Phoenixville, PA 19460
 phone (610) 933-0197 fax (610) 935-3600
 www.cearchitects.com