
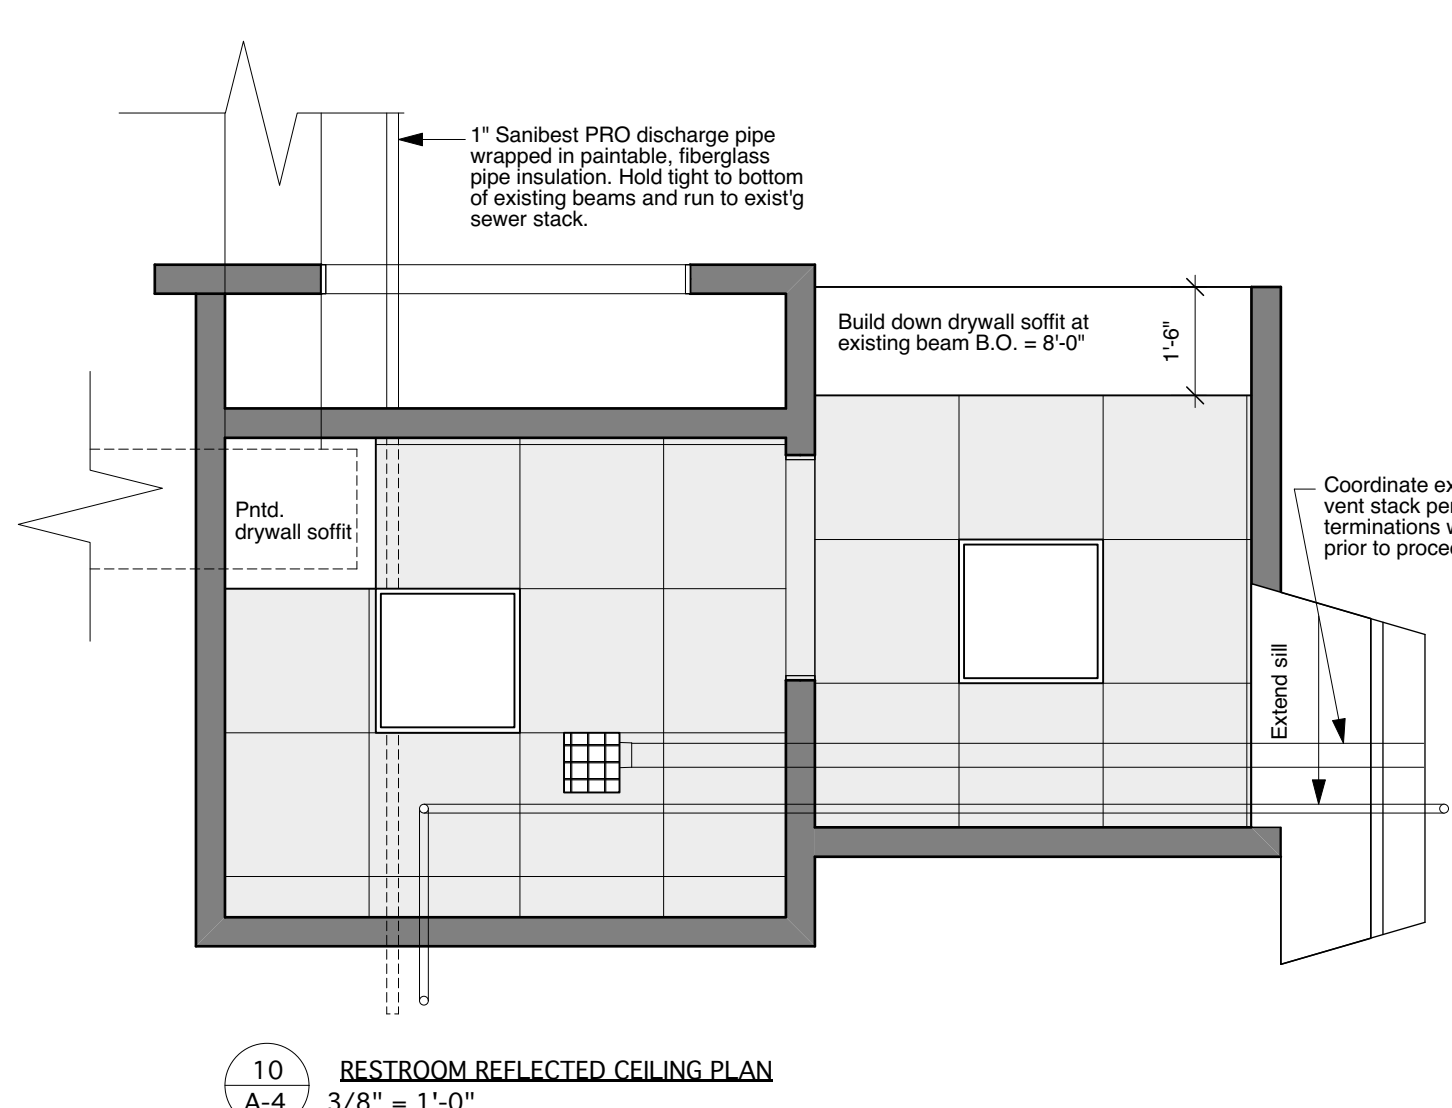
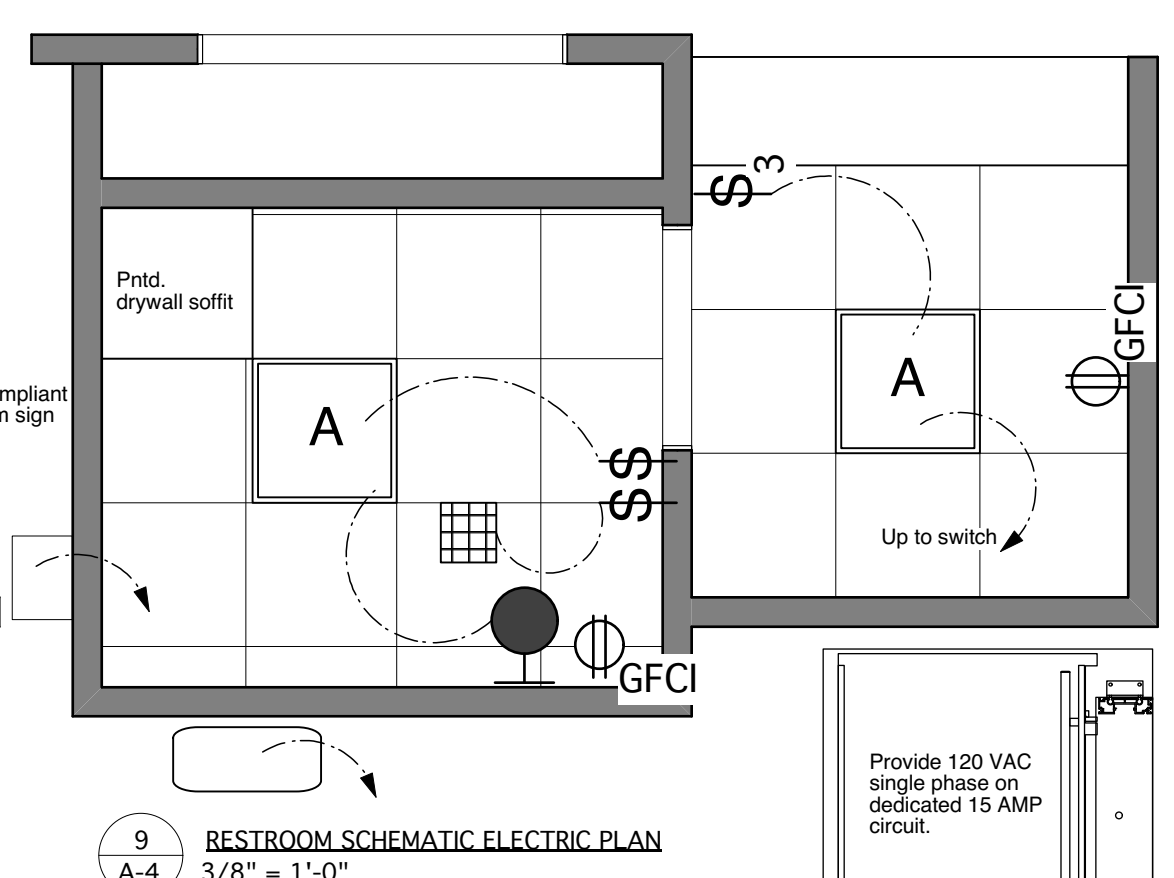
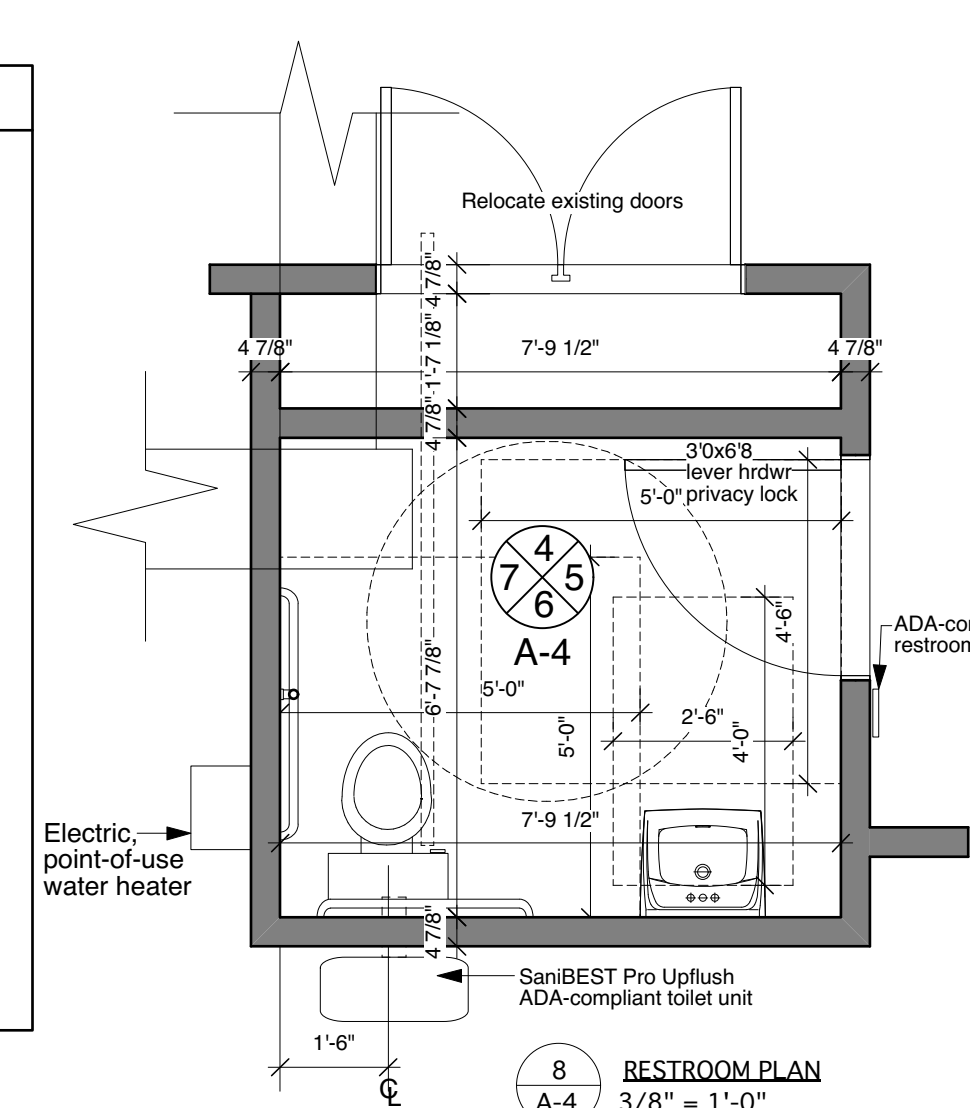
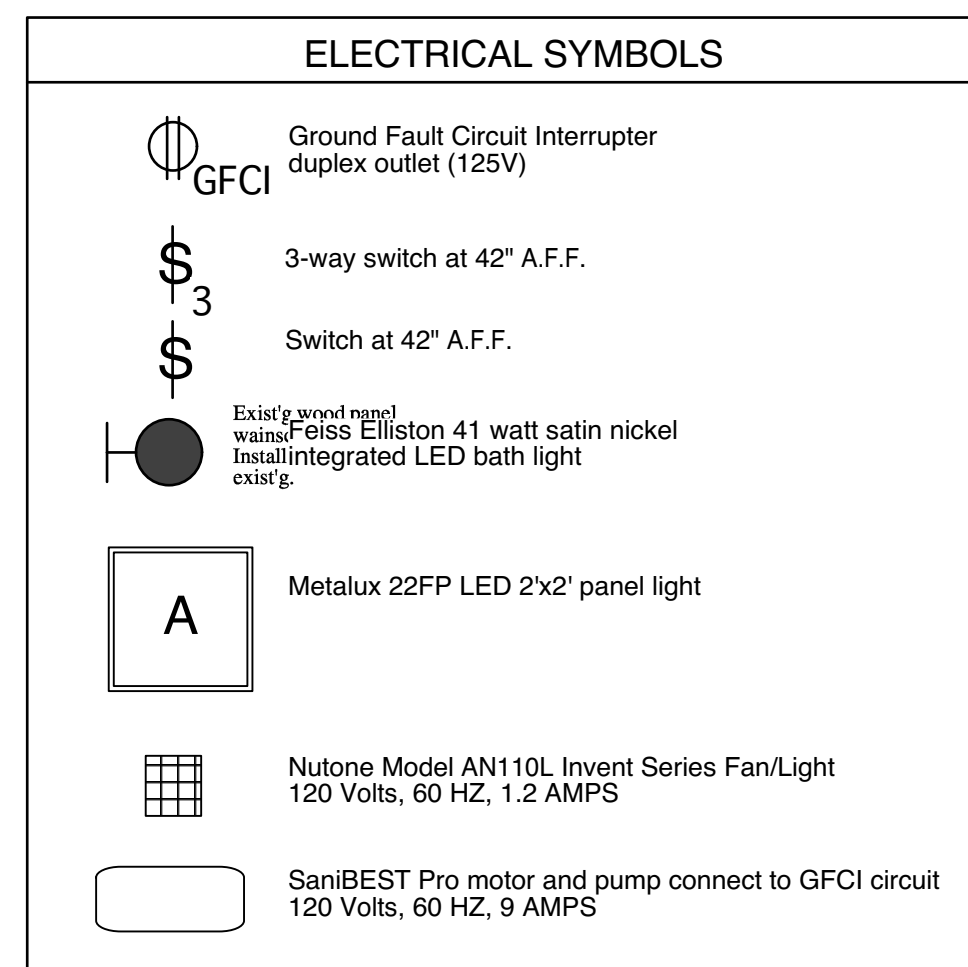
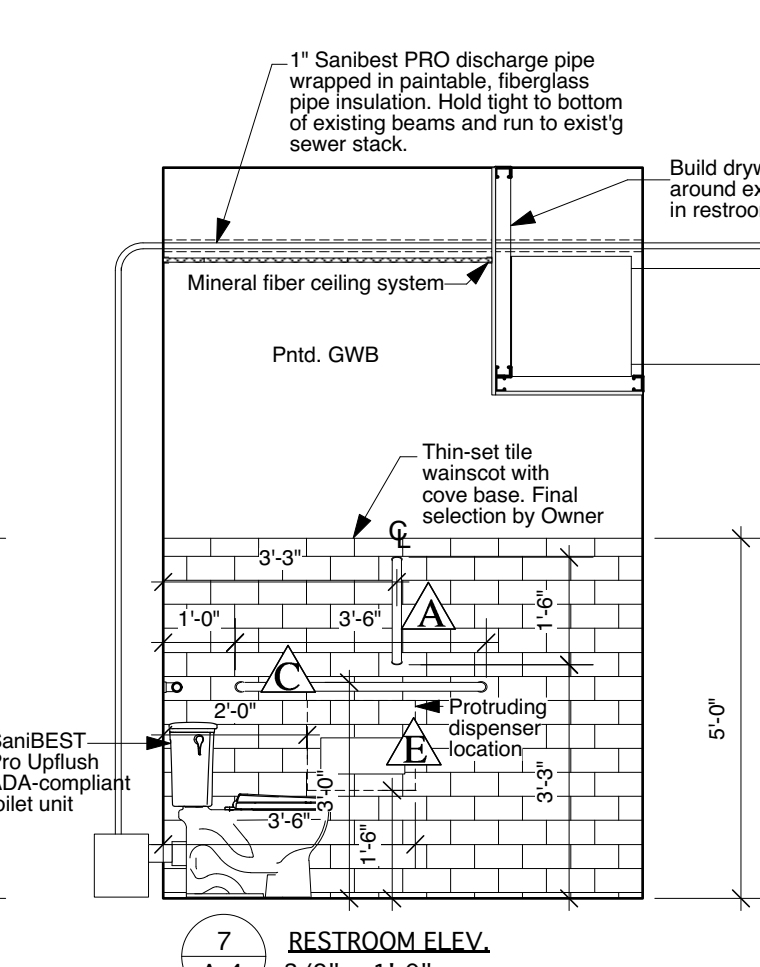
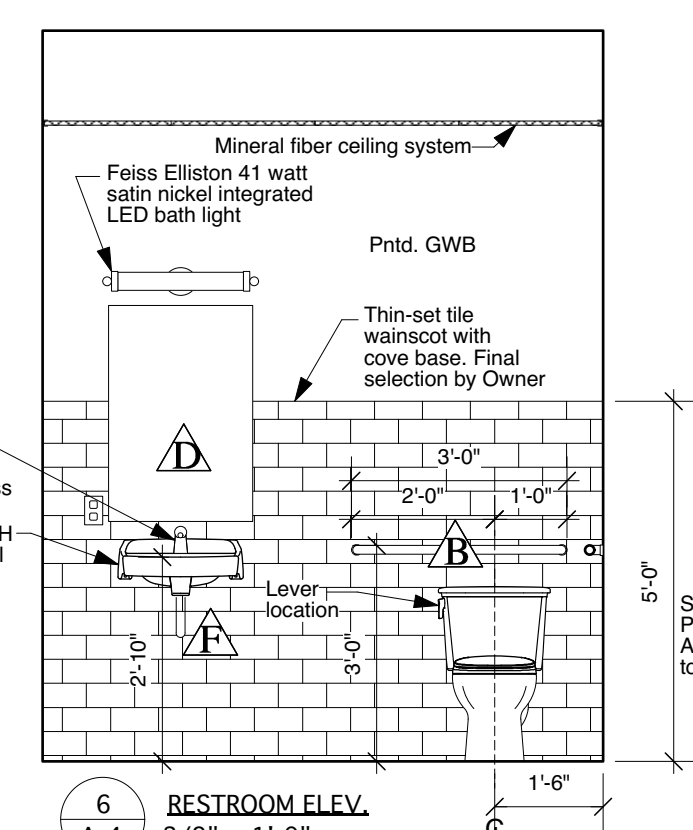
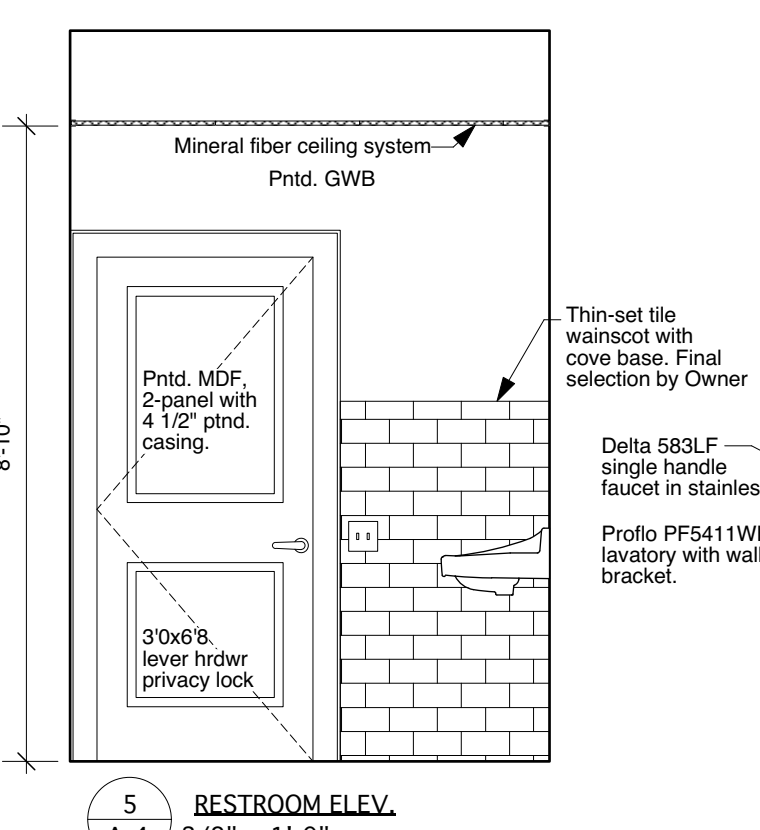


- RESTROOM ACCESSORIES**
- A 18"L stainless steel grab bar
 - B 36"L stainless steel grab bar
 - C 42"L stainless steel grab bar
 - D 2'x3' wall-mounted mirror
 - E Bobrick double-roll toilet tissue dispenser with controlled delivery #B-2746
 - F ADA compliant pipe guard

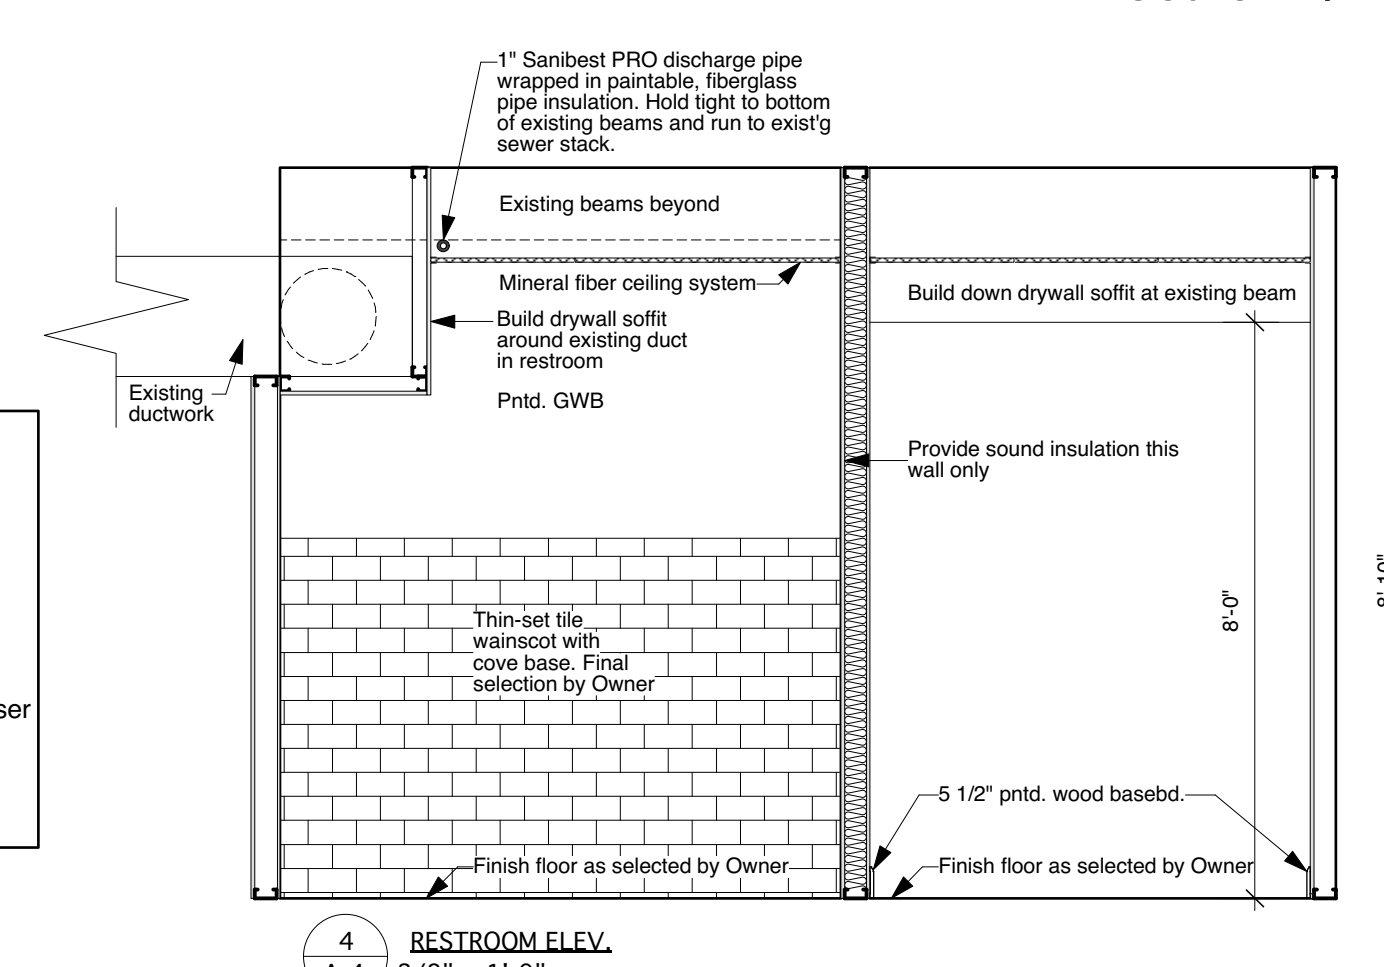

Carnevale Eustis Architects, Inc.
181 Bridge Street, Phoenixville, PA 19460
phone (610) 933-0197 fax (610) 935-3600
www.cearchitects.com

Accessibility Improvements for:
St. Peter's Episcopal Church
121 Church Street, Phoenixville, Chester County, Pennsylvania
INTERIOR AND EXTERIOR ELEVATIONS, RAILING DETAIL

DATE: Dec. 6, 2018
SCALE: as noted

Drawing No. 4 of 5
A-4