


RELOCATED SECOND STREET FORT WASHINGTON WAY I-71 (BELOW STREET LEVEL)

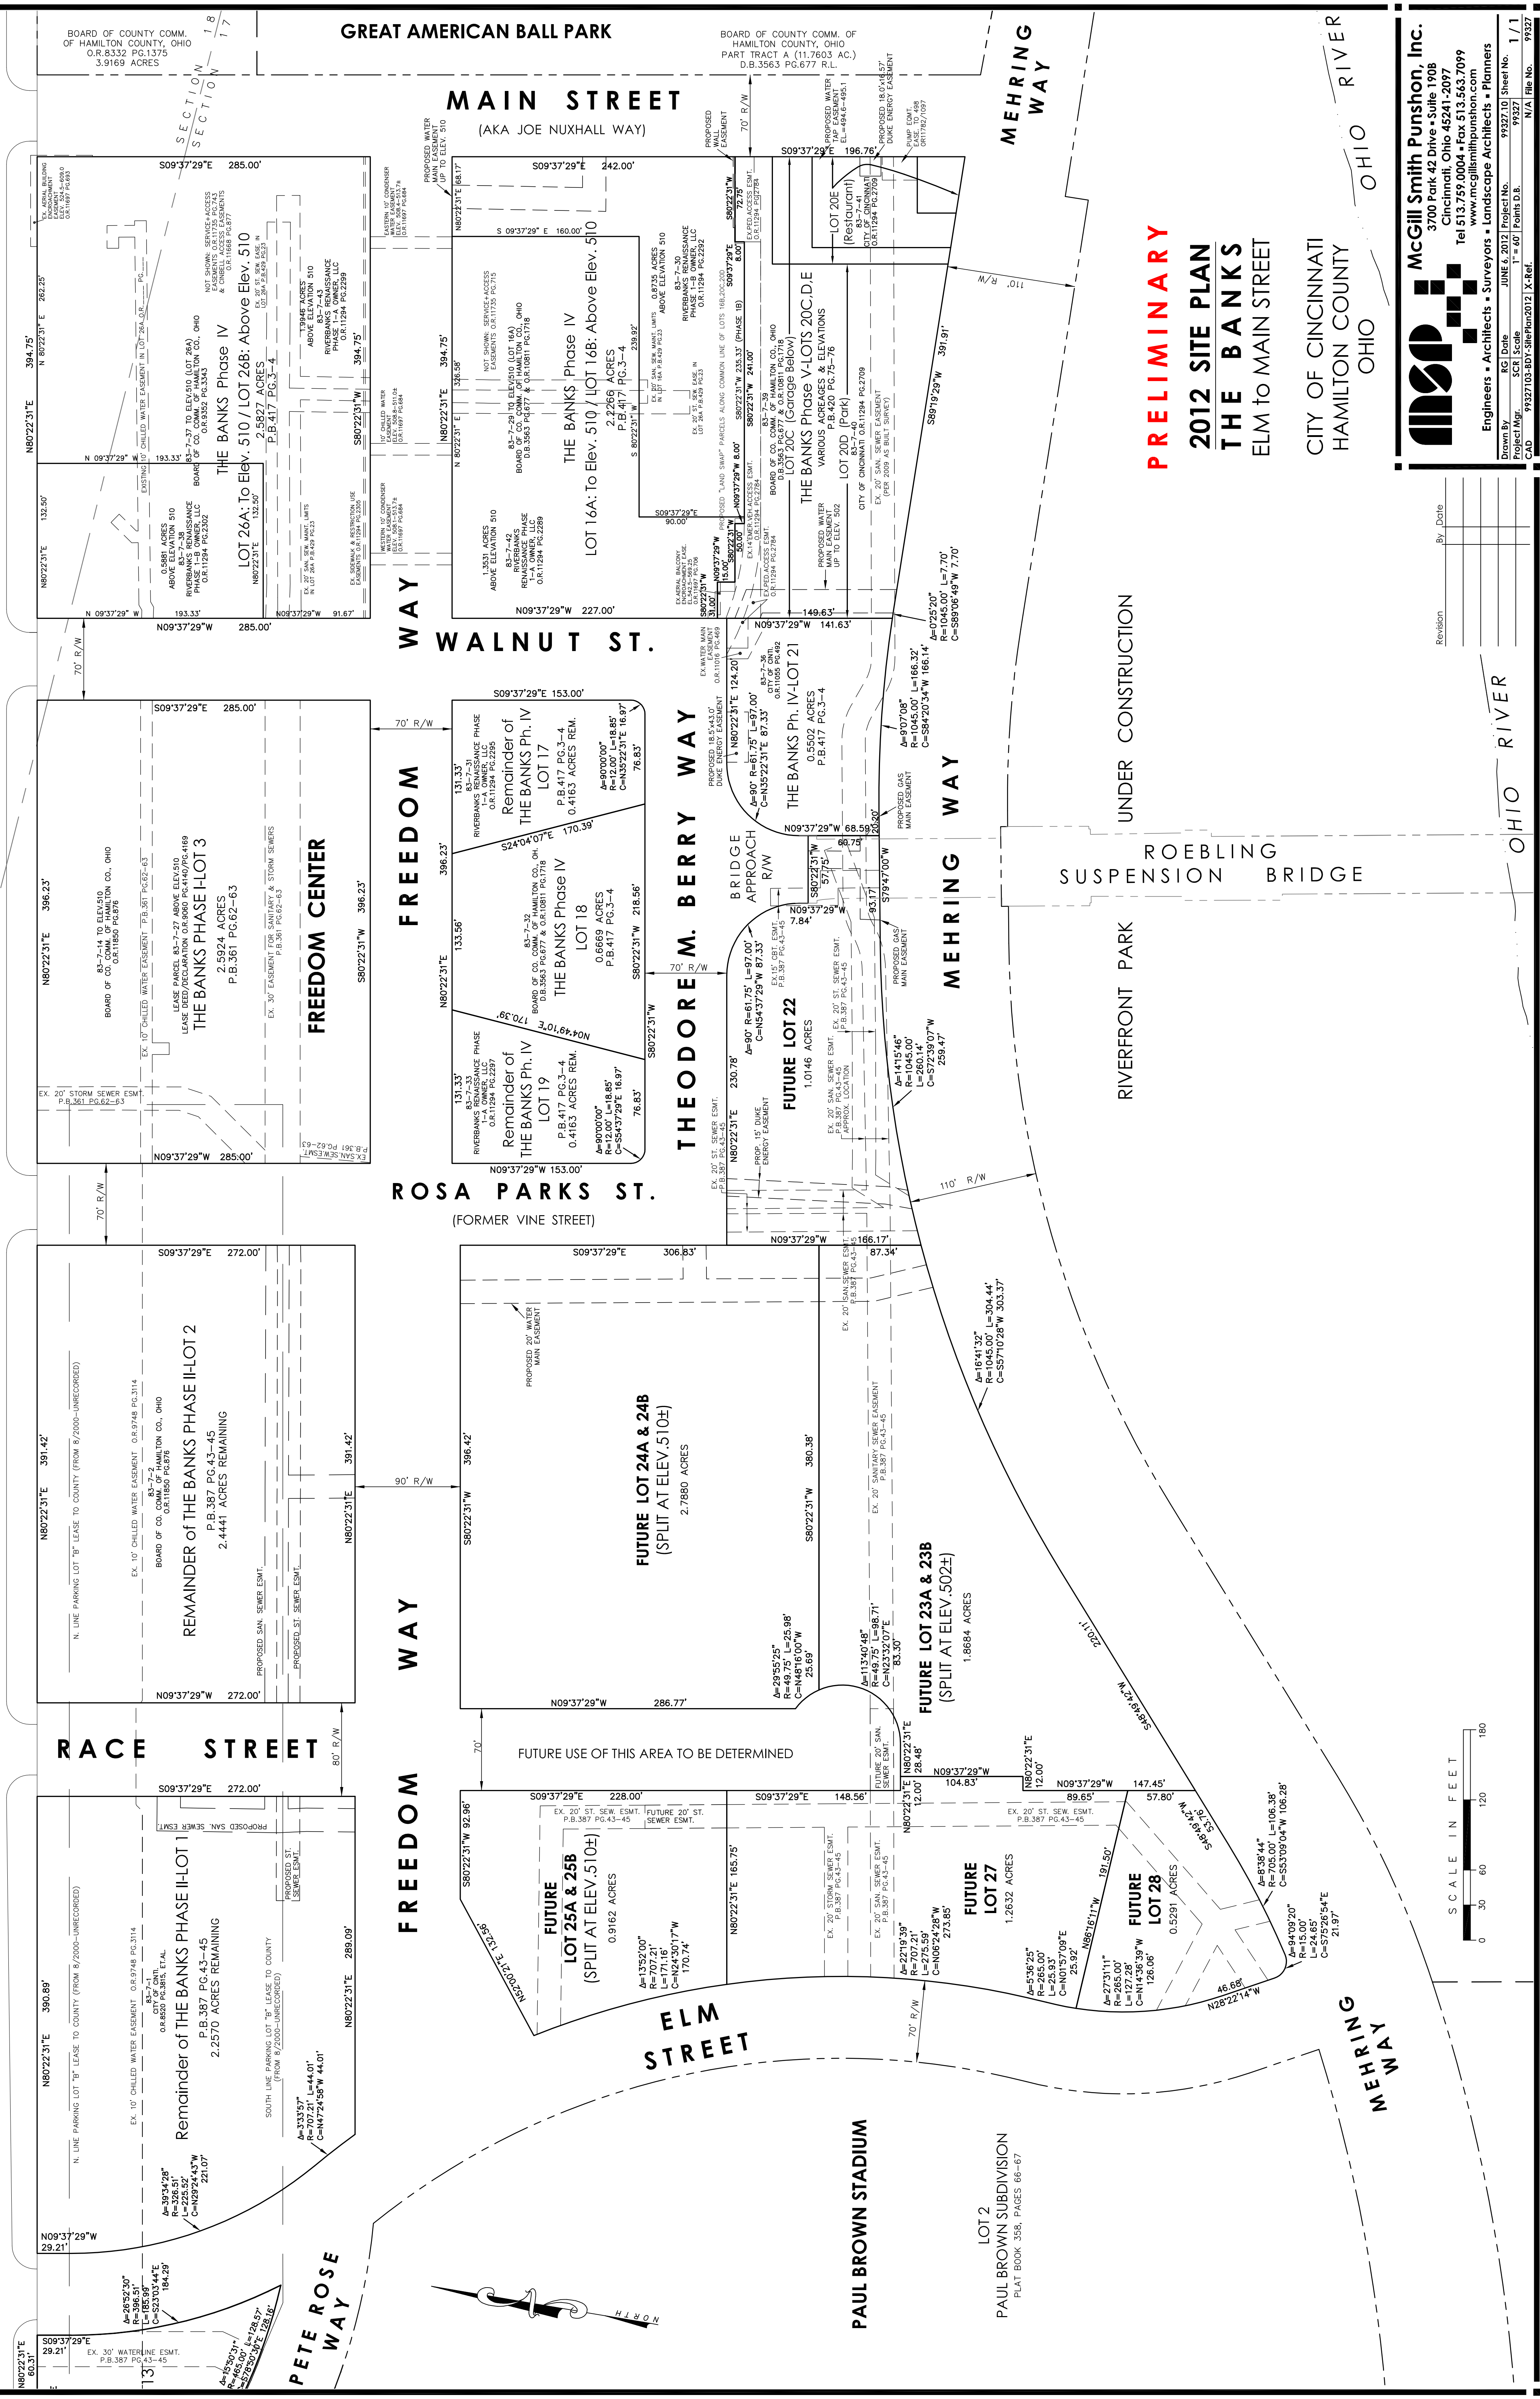


PRELIMINARY
2012 SITE PLAN
THE BANKS
ELM TO MAIN STREET

CITY OF CINCINNATI
HAMILTON COUNTY
OHIO

McGill Smith Punshon, Inc.
3700 Park 42 Drive • Suite 1908
Cincinnati, Ohio 45241-2097
Tel 513.759.0004 • Fax 513.563.7099
www.mcgillsmithpunshon.com

Engineers • Architects • Surveyors • Landscape Architects • Planners

Revision	By	Date

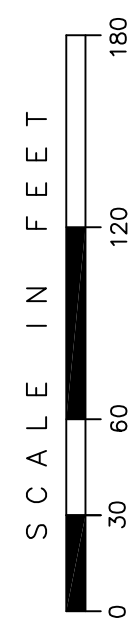

Drawn By: **RSJ** Date: **JUNE 6, 2012** Project No.: **9939710** Sheet No.: **1/1**
 Checked By: **SCJ** Scale: **AS SHOWN** NVA File No.: **9939710**
 CAD: **99327103-RD-SitePlan2012** X-Ref.

P:\SDS\910\99327103-RD-SitePlan2012.dwg (9/22/2012 12:41:58 PM) 6/6/2012 2:41:58 PM, merrins, 1:1