

Proposed Site Section A-A
Scale 1:200

Photos 1-3 :
Views from adjacent no7 Sherford St
Apartment Car Park showing existing
ivy covered brickwork wall



Photo 1




Photo 2



Photo 3



Proposed Site / Landscape Plan
Scale 1:200

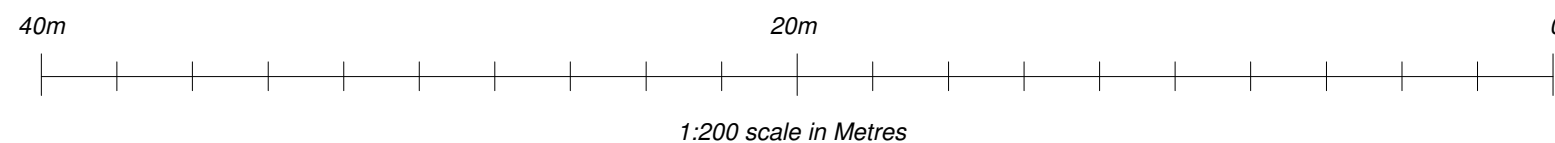

31st January 2018	L010 Proposed Site Plan & Site Section A-A	Daren C Hall Architect
scale : 1:200	Proposed Alterations to The Crown and Sceptre Public House, 7 Sherford St, Bromyard, HR7 4DL.	The Oast House, 25 Kiln Lane, Leigh Sinton, Malvern, WR13 5HH Tel : 07966 567266
daren.hall@btopenworld.com		