



Proposed Front / South West Elevation

Scale 1:100


Renovation & Refurbishment of Crown & Sceptre Public House to comprise the following :

- 1 Removal of all rear extensions and structures to the rear of the building ;
- 2 Removal of all Public House Signage, metal vehicle gates to frontage etc ;
- 3 Construction of new exterior staircase to serve the 2no new apartments on 1st & 2nd floors ;




Proposed Side / North West Elevation

Scale 1:100

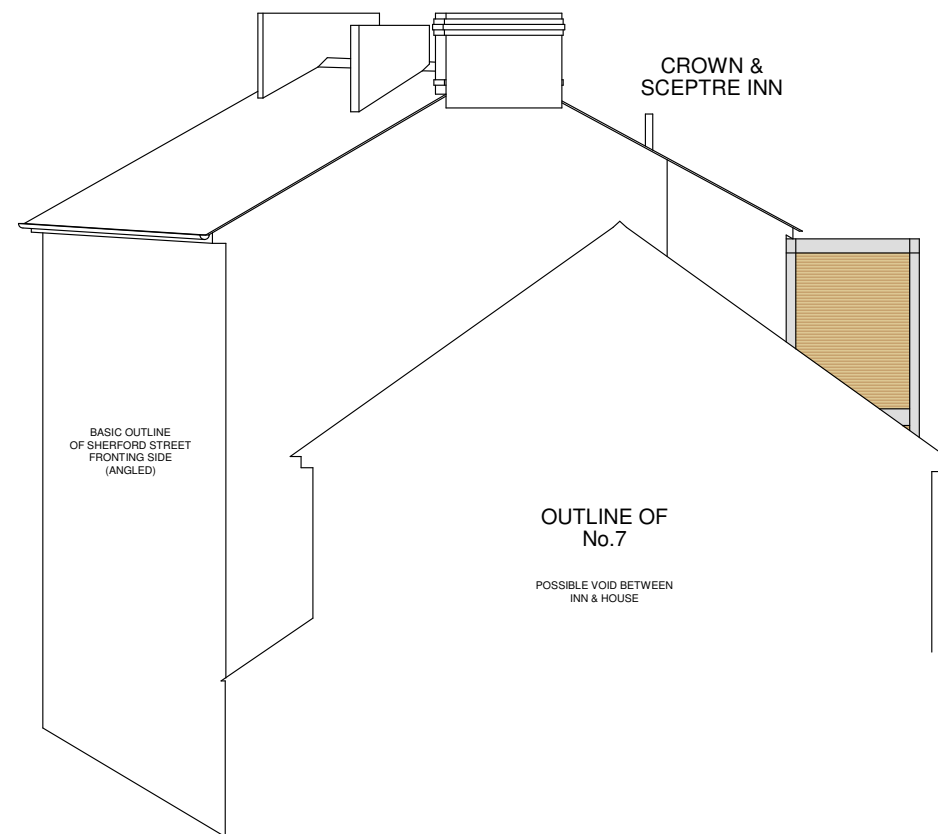

Proposed South Elevation

Scale 1:100

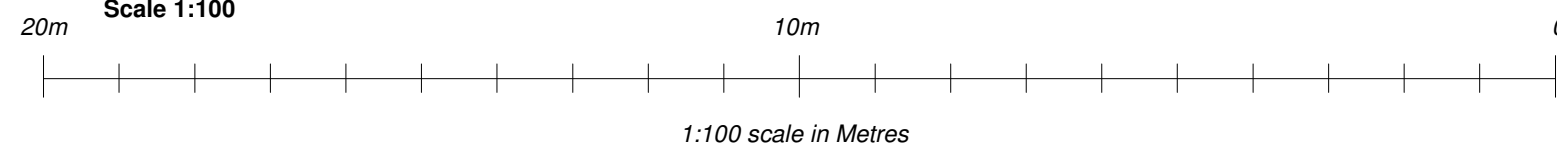

31st January 2018	L014 Proposed Elevations - Public House Building	Daren C Hall Architect
scale 1:100	Proposed Alterations to The Crown and Sceptre Public House, 7 Sherford St, Bromyard, HR7 4DL.	The Oast House, 25 Kiln Lane, Leigh Sinton, Malvern, WR13 5HH Tel : 07966 567266
daren.hall@bopenworld.com		