


FRONT ELEVATION
SCALE: 1/4" = 1'-0"

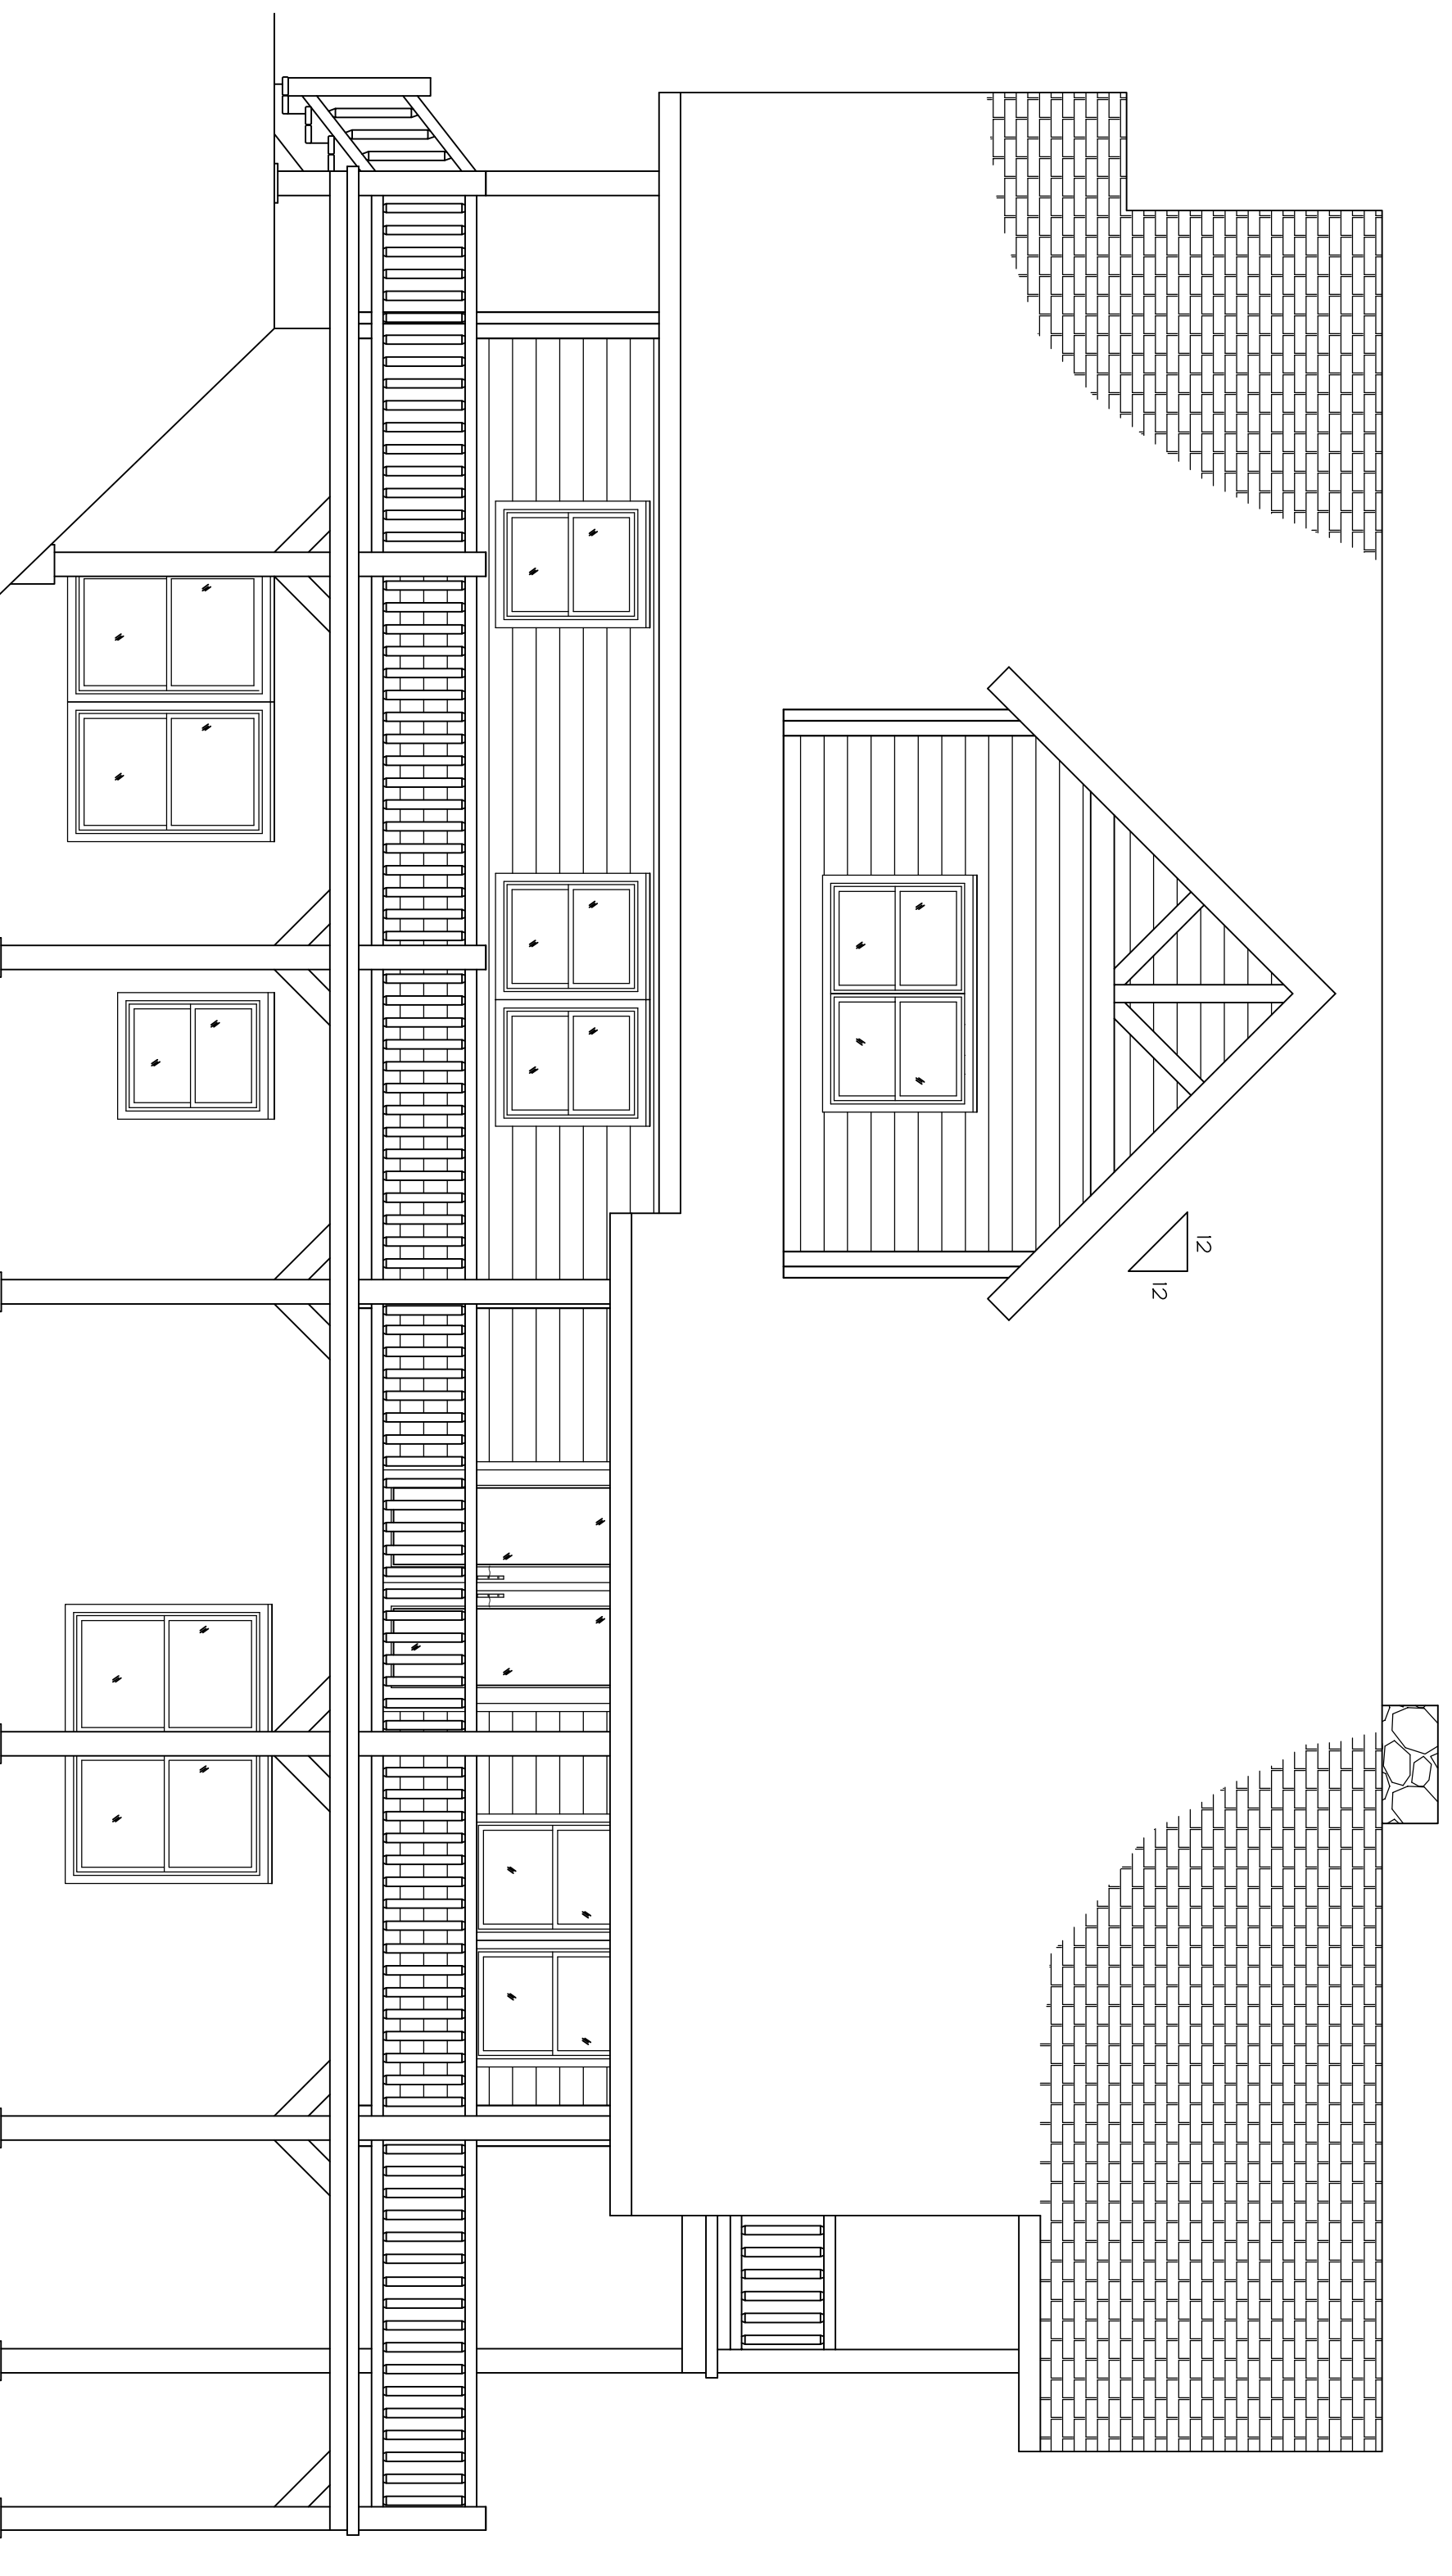

RIGHT ELEVATION
SCALE: 1/4" = 1'-0"


GENERAL NOTES

1. These drawings are based on your signed representation. Refer to floor plan for window, door & post location and overall dimensions.
2. DO NOT SCALE DRAWINGS.
3. Final window and door location may vary by up to 3" from signed Approval Drawings.
4. The elevations shown are a graphic representation. Refer to floor plan for window, door & post location and overall dimensions.
5. Beaver Mountain Log Homes, Inc. materials and options to be provided as specified in the Purchase Agreement, only.
6. Builder/Contractor shall be responsible for verifying all drawings and details and shall report any discrepancies immediately to BMLH prior to proceeding with construction.
7. Builder/Contractor to perform all work to applicable building practices.
8. Detail drawings are to provide assembly instructions only. All work shall conform to all federal, state and local building codes and ordinances.
9. BMLH shall not be responsible for any defects in materials or workmanship not provided by BMLH. If any defects in BMLH materials are noted, notify BMLH immediately.
10. BMLH not responsible for any deviation from, or alteration to, drawings or materials provided by BMLH. BMLH shall assume responsibility for all changes made on the job.

DATE	REV #	REVISION DESCRIPTION
5/4/14	1	UPDATED PER SIGNED DESIGN DMGS DATED 5/9/14

Copyright Protected Design
Beaver Mountain Log
& Cedar Homes 2014

1740 County Hwy 48
Deposit, NY 13754
Phone: (800) 233-2770
www.beavermountain.com

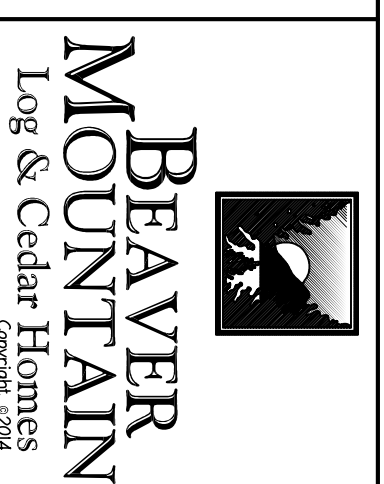

DATE	5/23/14	THE:	ROARING BROOK LOG HOMES CUSTOM HOME
DRW	NZ	PROJECT #:	14-106-14L
TITLE:	ELEVATIONS	REVISION:	1
PROJECT #:	14-106-14L	DMG. #:	1 OF 15