



SCHEMATIC FIRST FLOOR OFFICE PLAN

1/8" = 1'-0"

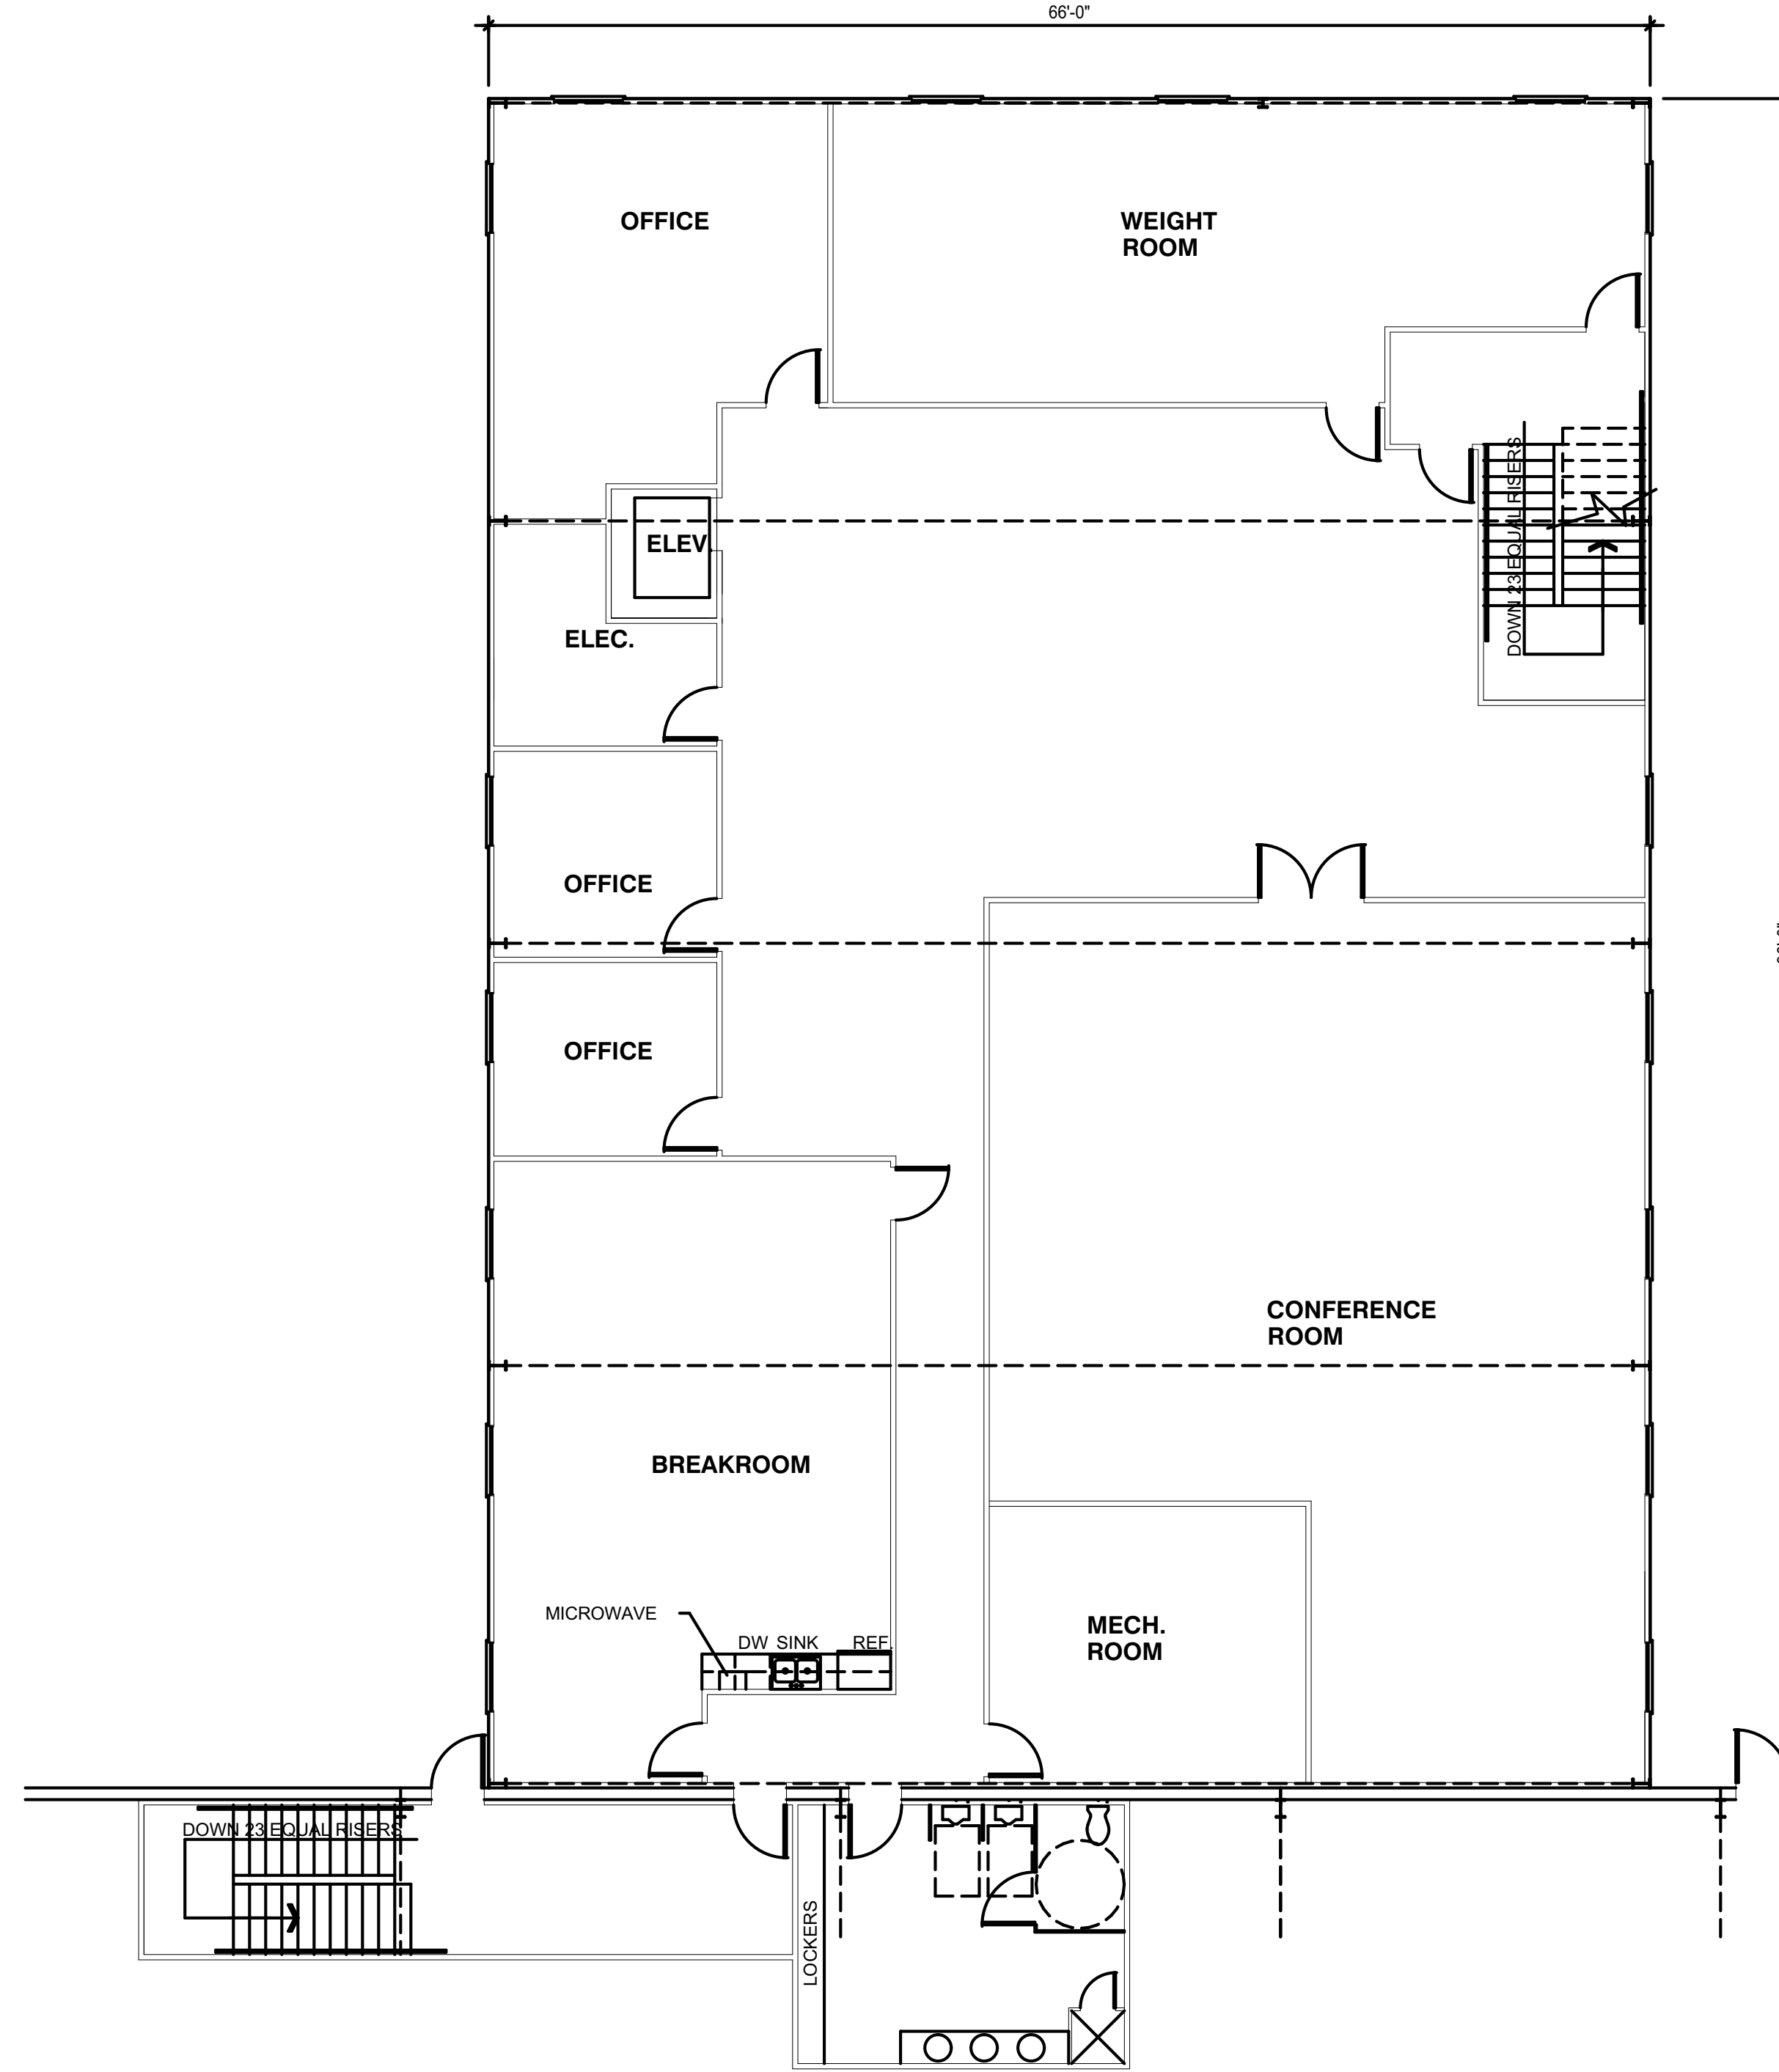



SCHEMATIC SECOND FLOOR OFFICE PLAN

1/8" = 1'-0"

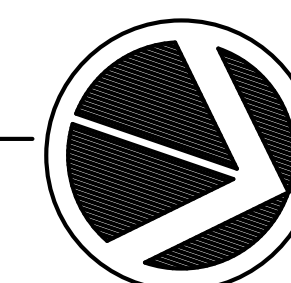


KEY PLAN

1" = 60'-0"

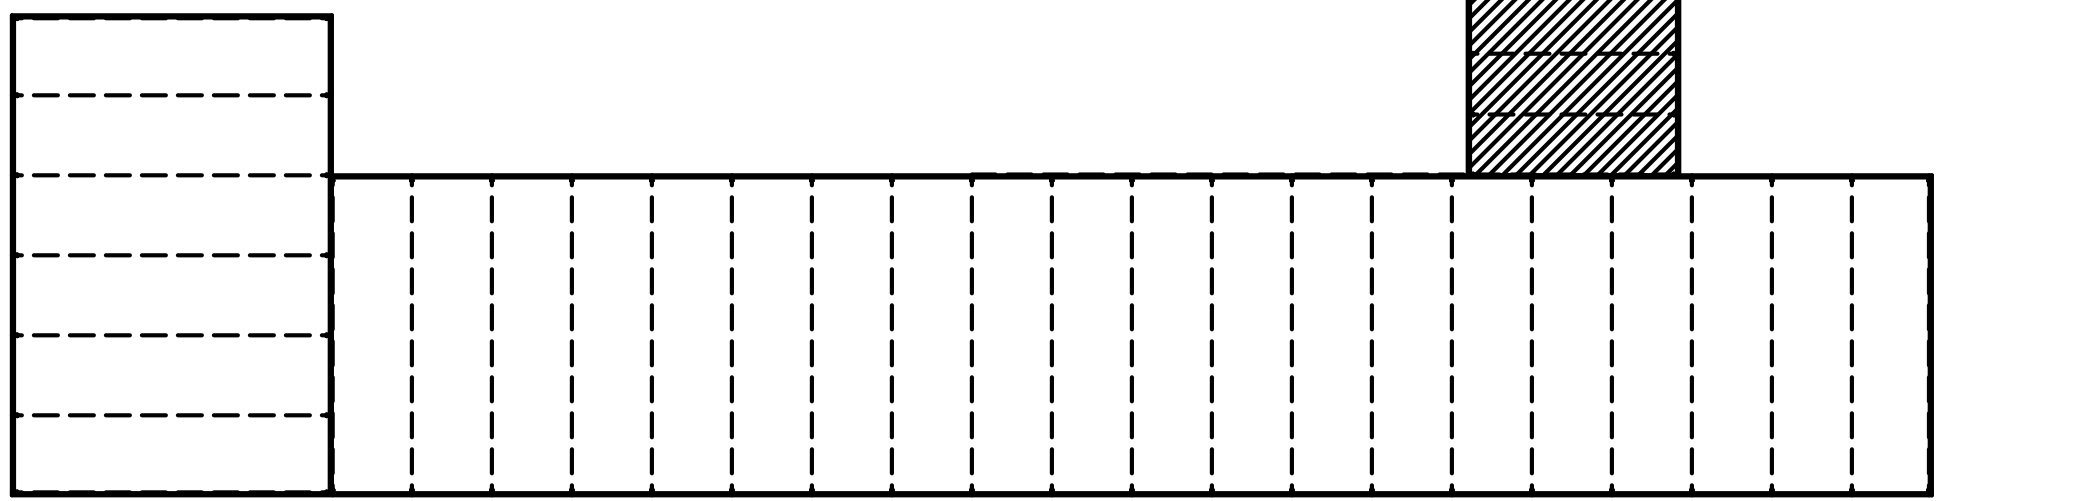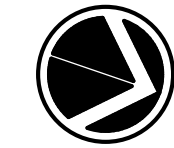


A NEW OFFICE AND WAREHOUSE FOR
TEXAS OUTDOOR POWER
 HALMAR COVE
 GEORGETOWN, TEXAS

ELSASSER ARCHITECTURAL INC.
 ARCHITECTURE AND PLANNING

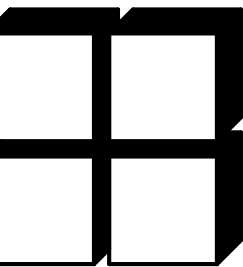

P.O. BOX 833 GEORGETOWN, TEXAS 78627-833 PH: (512) 590-5353

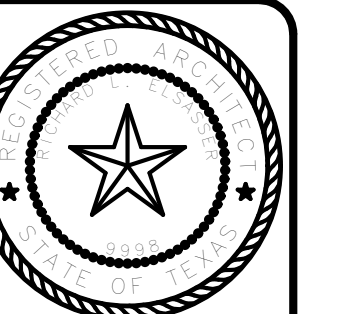

EXPIRES 02/28/99
 01/21/99

REVISED & REPLOTED:

DATE:
 01/21/99

PROJECT NO.
 98020

SHEET NO.

A2.2