


# FNS-20

## 20 FT FIELDPRO NETTING™

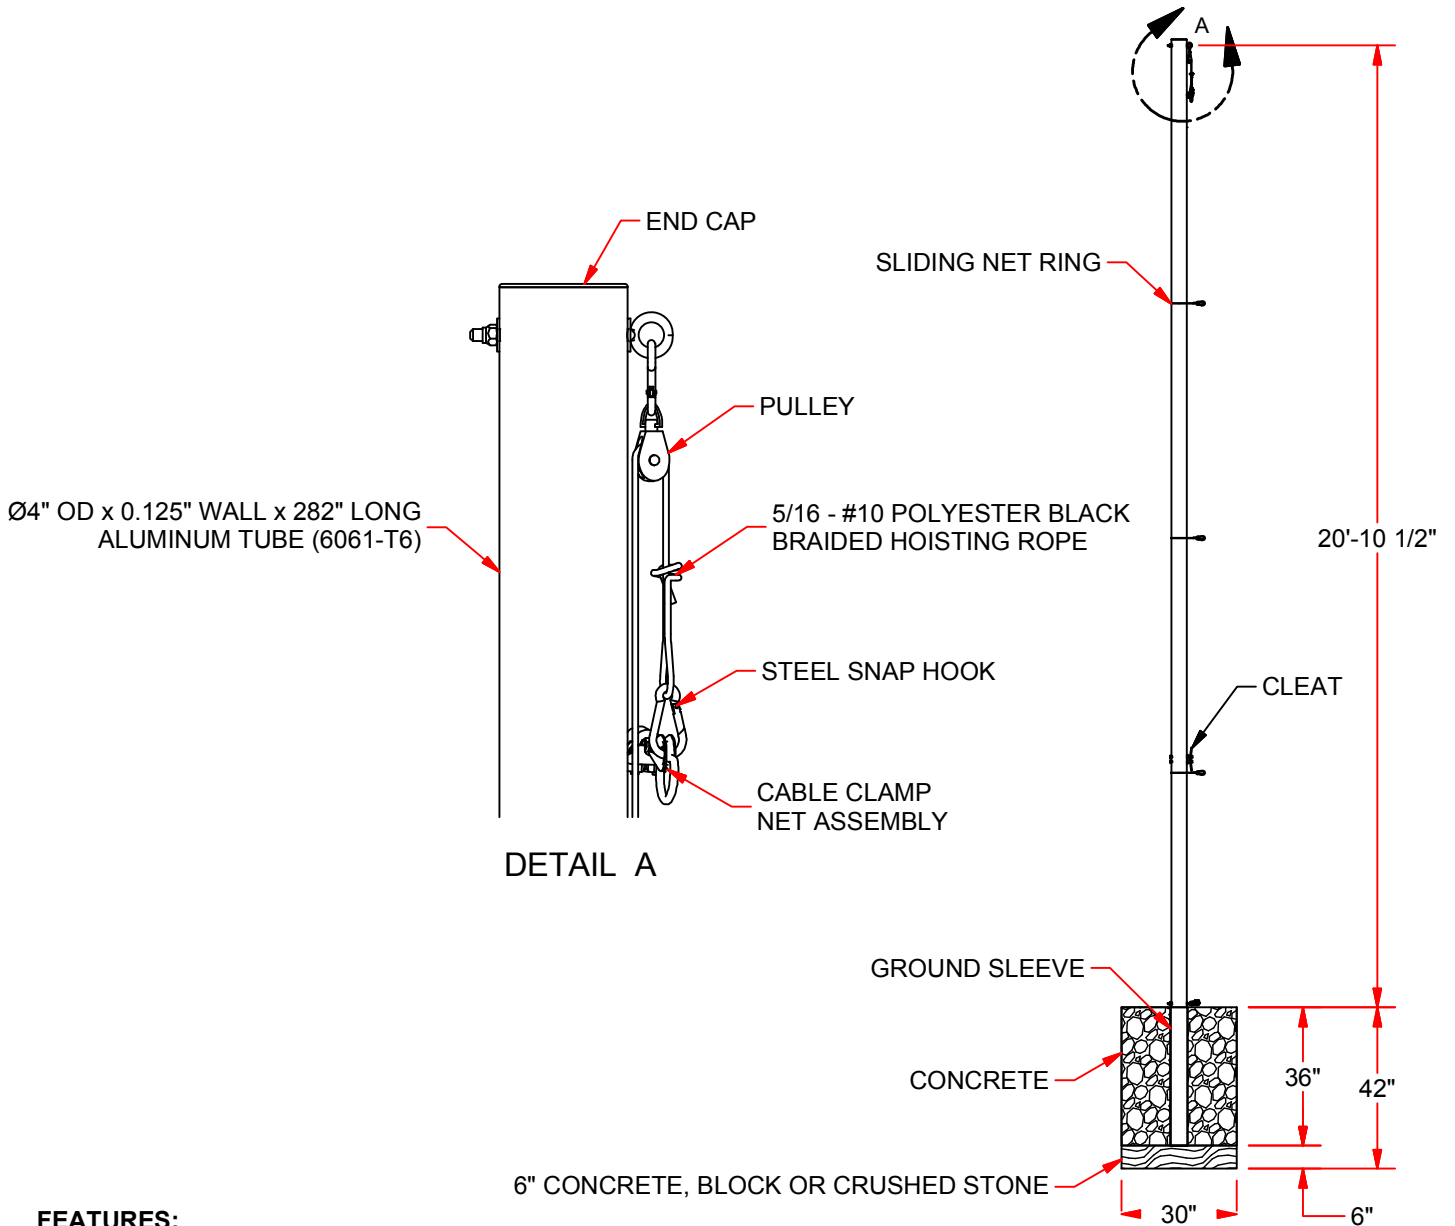

**FEATURES:**

- \* Ø4" O.D. x 0.125" WALL x 282" LONG ALUMINUM TUBE (6061-T6)
- \* MILL FINISH OR POWDER COAT BLACK FINISH
- \* COMES WITH GROUND SLEEVE & COVER
- \* CORROSION RESISTANT HARDWARE

**NETTING OPTIONS:**

- \* MULTI-SPORTS 1-3/4" x #36 KNOTTED NYLON SQ. MESH, UV TREATED WITH 1/4" ROPE BORDER
- \* SOCCER / FOOTBALL 3-1/2" x #36 KNOTTED NYLON SQ. MESH, UV TREATED WITH 1/4" ROPE BORDER
- \* 1-3/4" KNOT-LESS HTPP SQ. MESH, UV TREATED WITH 1/4" ROPE BORDER
- \* 4" KNOT-LESS HTPP SQ. MESH, UV TREATED WITH 1/4" ROPE BORDER

NOTE: THESE ARE SUGGESTED DIMENSIONS FOR AVERAGE SOIL CONDITIONS, CONSULT LOCAL BUILDING CODES.

**20 FT FIELD NET POLE**



www.jaypro.com

INNOVATION, PERFORMANCE AND COMMITMENT SINCE 1953

PHONE:  
800.243.0533 (TOLL FREE)  
860.447.3001 (LOCAL)

FAX:  
860.444.1779 (SALES)  
860.440.0628 (ENG.)

DRAWING NAME / PART NUMBER:

**FNS-20**

DRAWN BY: Moone T.	ISSUE DATE: 11/9/2012
CHKD BY: WVB	CHK DATE: 2/28/2014
SHEET: 1 OF 1	