

20m


0

20

40

60m

1:500 scale in Metres

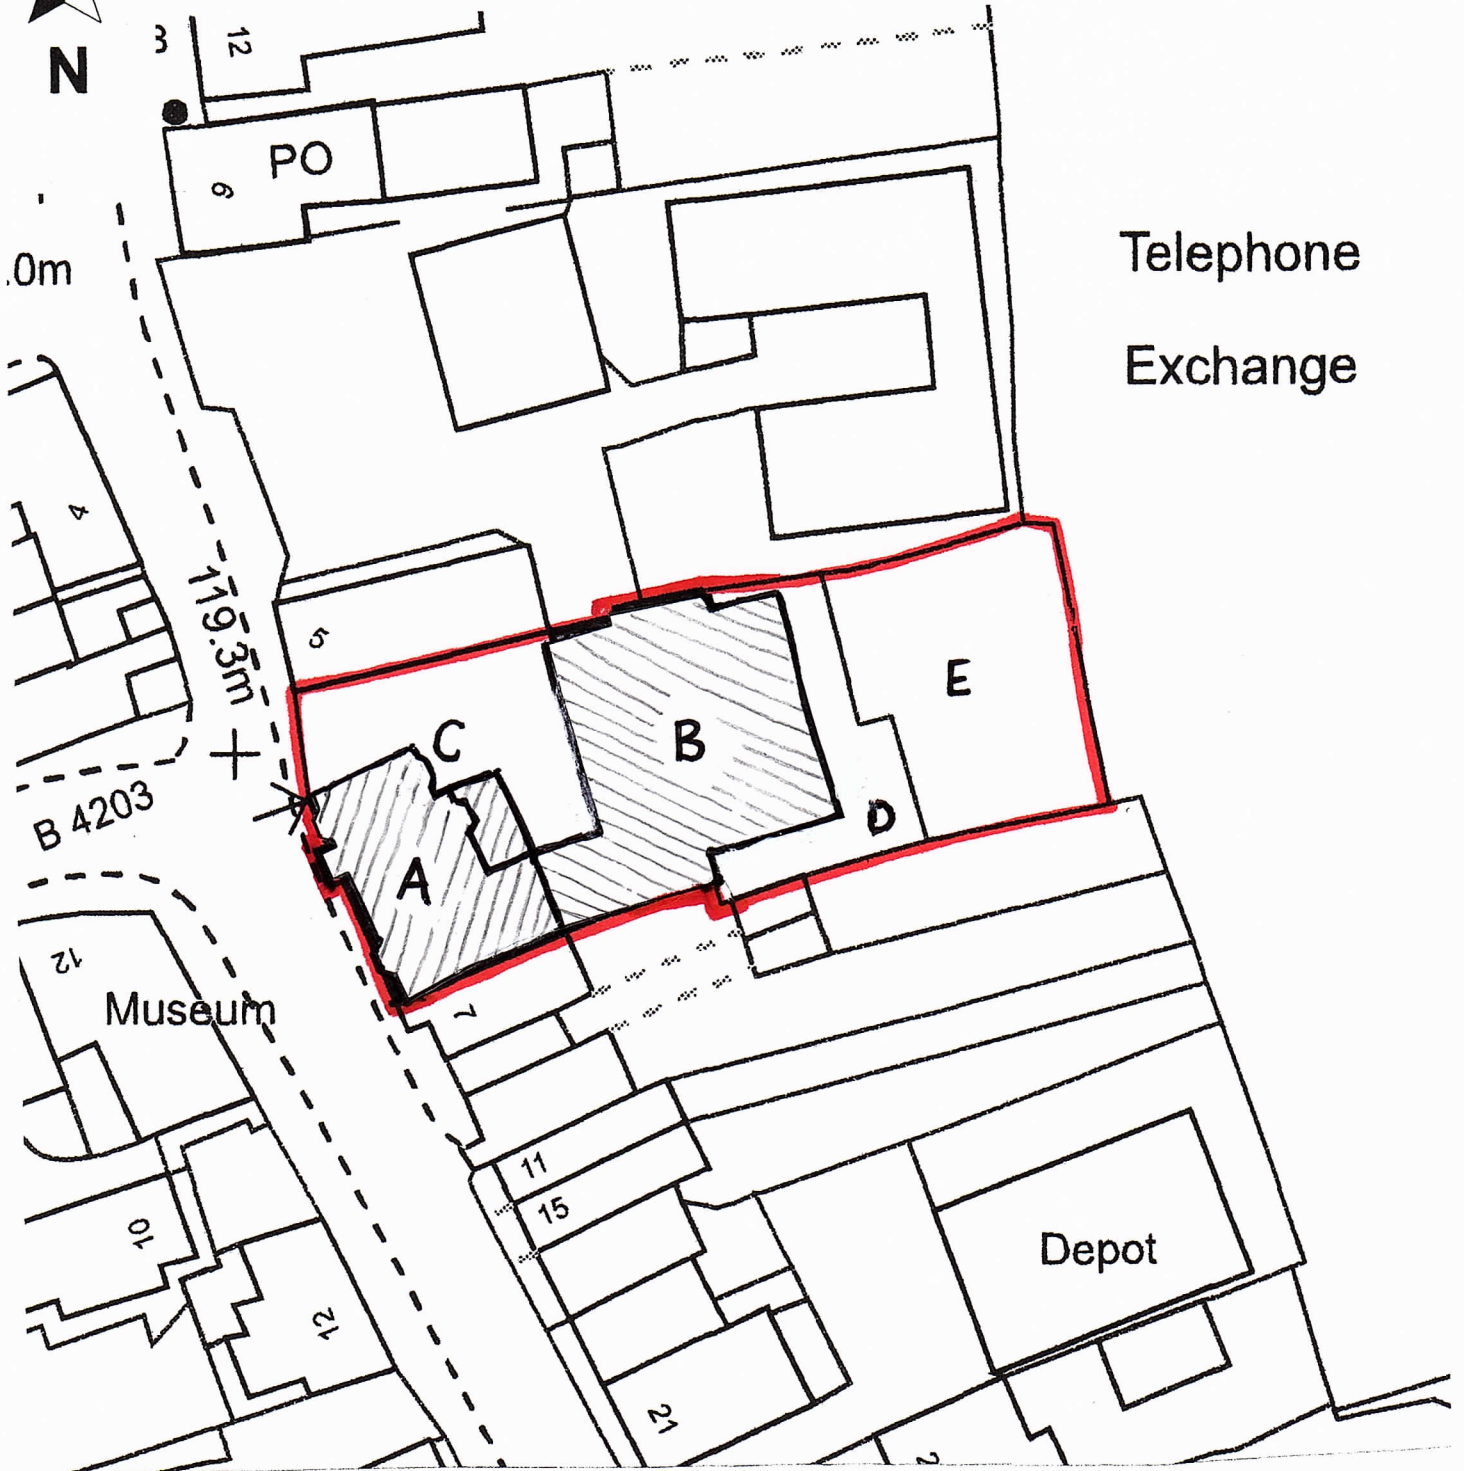

Existing Site Block Plan

Scale 1:500

- KEY = BUILDING A = CROWN + SCEPTRE PH
 B = FUNCTION BUILDING
 C = CAR PARK
 D = STEPS AND RAMP
 E = BEER GARDEN

31st January 2018

L002 Existing Site Block Plan

Daren C Hall Architect

scale 1:500

Proposed Alterations to
The Crown and Sceptre Public House,
7 Sherford St, Bromyard, HR7 4DL.

The Oast House,
25 Kiln Lane, Leigh Sinton,
Malvern, WR13 5HH
Tel : 07966 567266

daren.hall@btopenworld.com