


1:500 scale in Metres

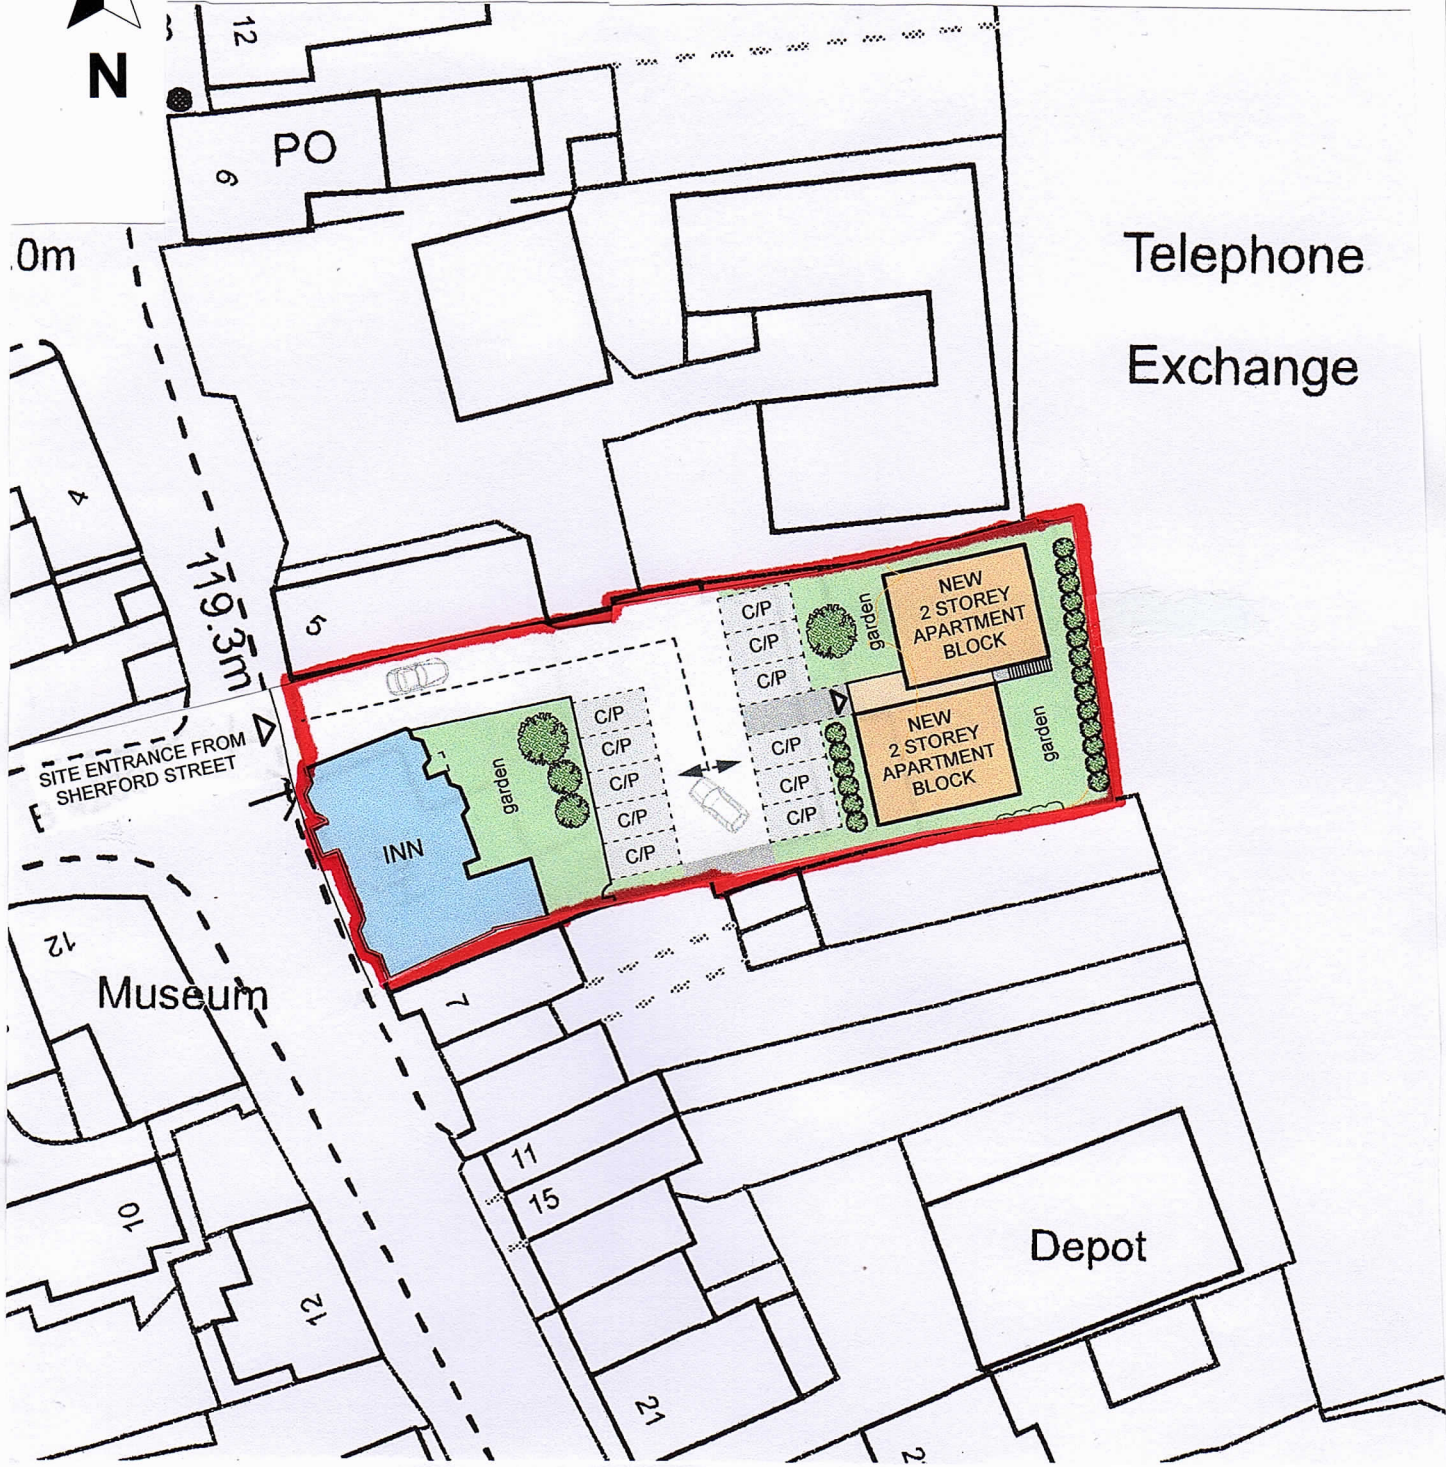

Proposed Site Block Plan

Scale 1:500

31st January 2018	L003 Proposed Site Block Plan	Daren C Hall Architect
scale 1:500	Proposed Alterations to The Crown and Sceptre Public House, 7 Sherford St, Bromyard, HR7 4DL.	The Oast House, 25 Kiln Lane, Leigh Sinton, Malvern, WR13 5HH Tel : 07966 567266
daren.hall@btopenworld.com		