


IMPORTANT
 This drawing is copyright and remains the property of this practice
 Do not scale this drawing
 All dimensions to be checked on site

REVISION STATUS
 S Information issued for feasibility or scheme design
 T Information issued for tender purposes only
 C Information issued for Construction

NOTES



P ELEVATION 3 ∇ 55.00m
 SCALE 1:100

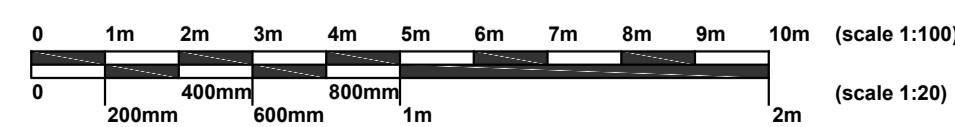

REVISION	DATE	DESCRIPTION
A	AUG 2020	

CLIENT

PROJECT
 PLAS GWYNFRYD
 LLANYSTUNDWY
 GWYNEDD, LL52 0LU

DRAWING TITLE
 PROPOSED ELEVATION 3

SCALE	DATE	DRAWN	CHECKED
1:100 @ A1	JAN '20	JDT	DGT

DRG NO.	REVISION
3939-19 (P06)	A

13 Gillibrand Street
 Chorley PR7 2EJ
 Tel: (01257) 246892
 Fax: (01257) 231915
 e-mail: info@partington-associates.com
 www.partington-associates.com
 Partington & Associates Limited

