



POOLWORKS

OTTAWA POOLWORKS


2900 SHEFFIELD RD UNIT 9
OTTAWA, ON K1B 1A4

TEL: (613) 521 9444
FAX: (613) 521 9495

WWW.OTTAWAPOOLWORKS.COM

GENERAL NOTES

- CONTRACTOR(S) TO CHECK AND VERIFY ALL DIMENSIONS ON SITE PRIOR TO COMMENCING ANY WORK. THE DESIGNER DOES NOT ASSUME ANY RESPONSIBILITY AND LIABILITY IF THESE INSTRUCTIONS ARE NOT MET

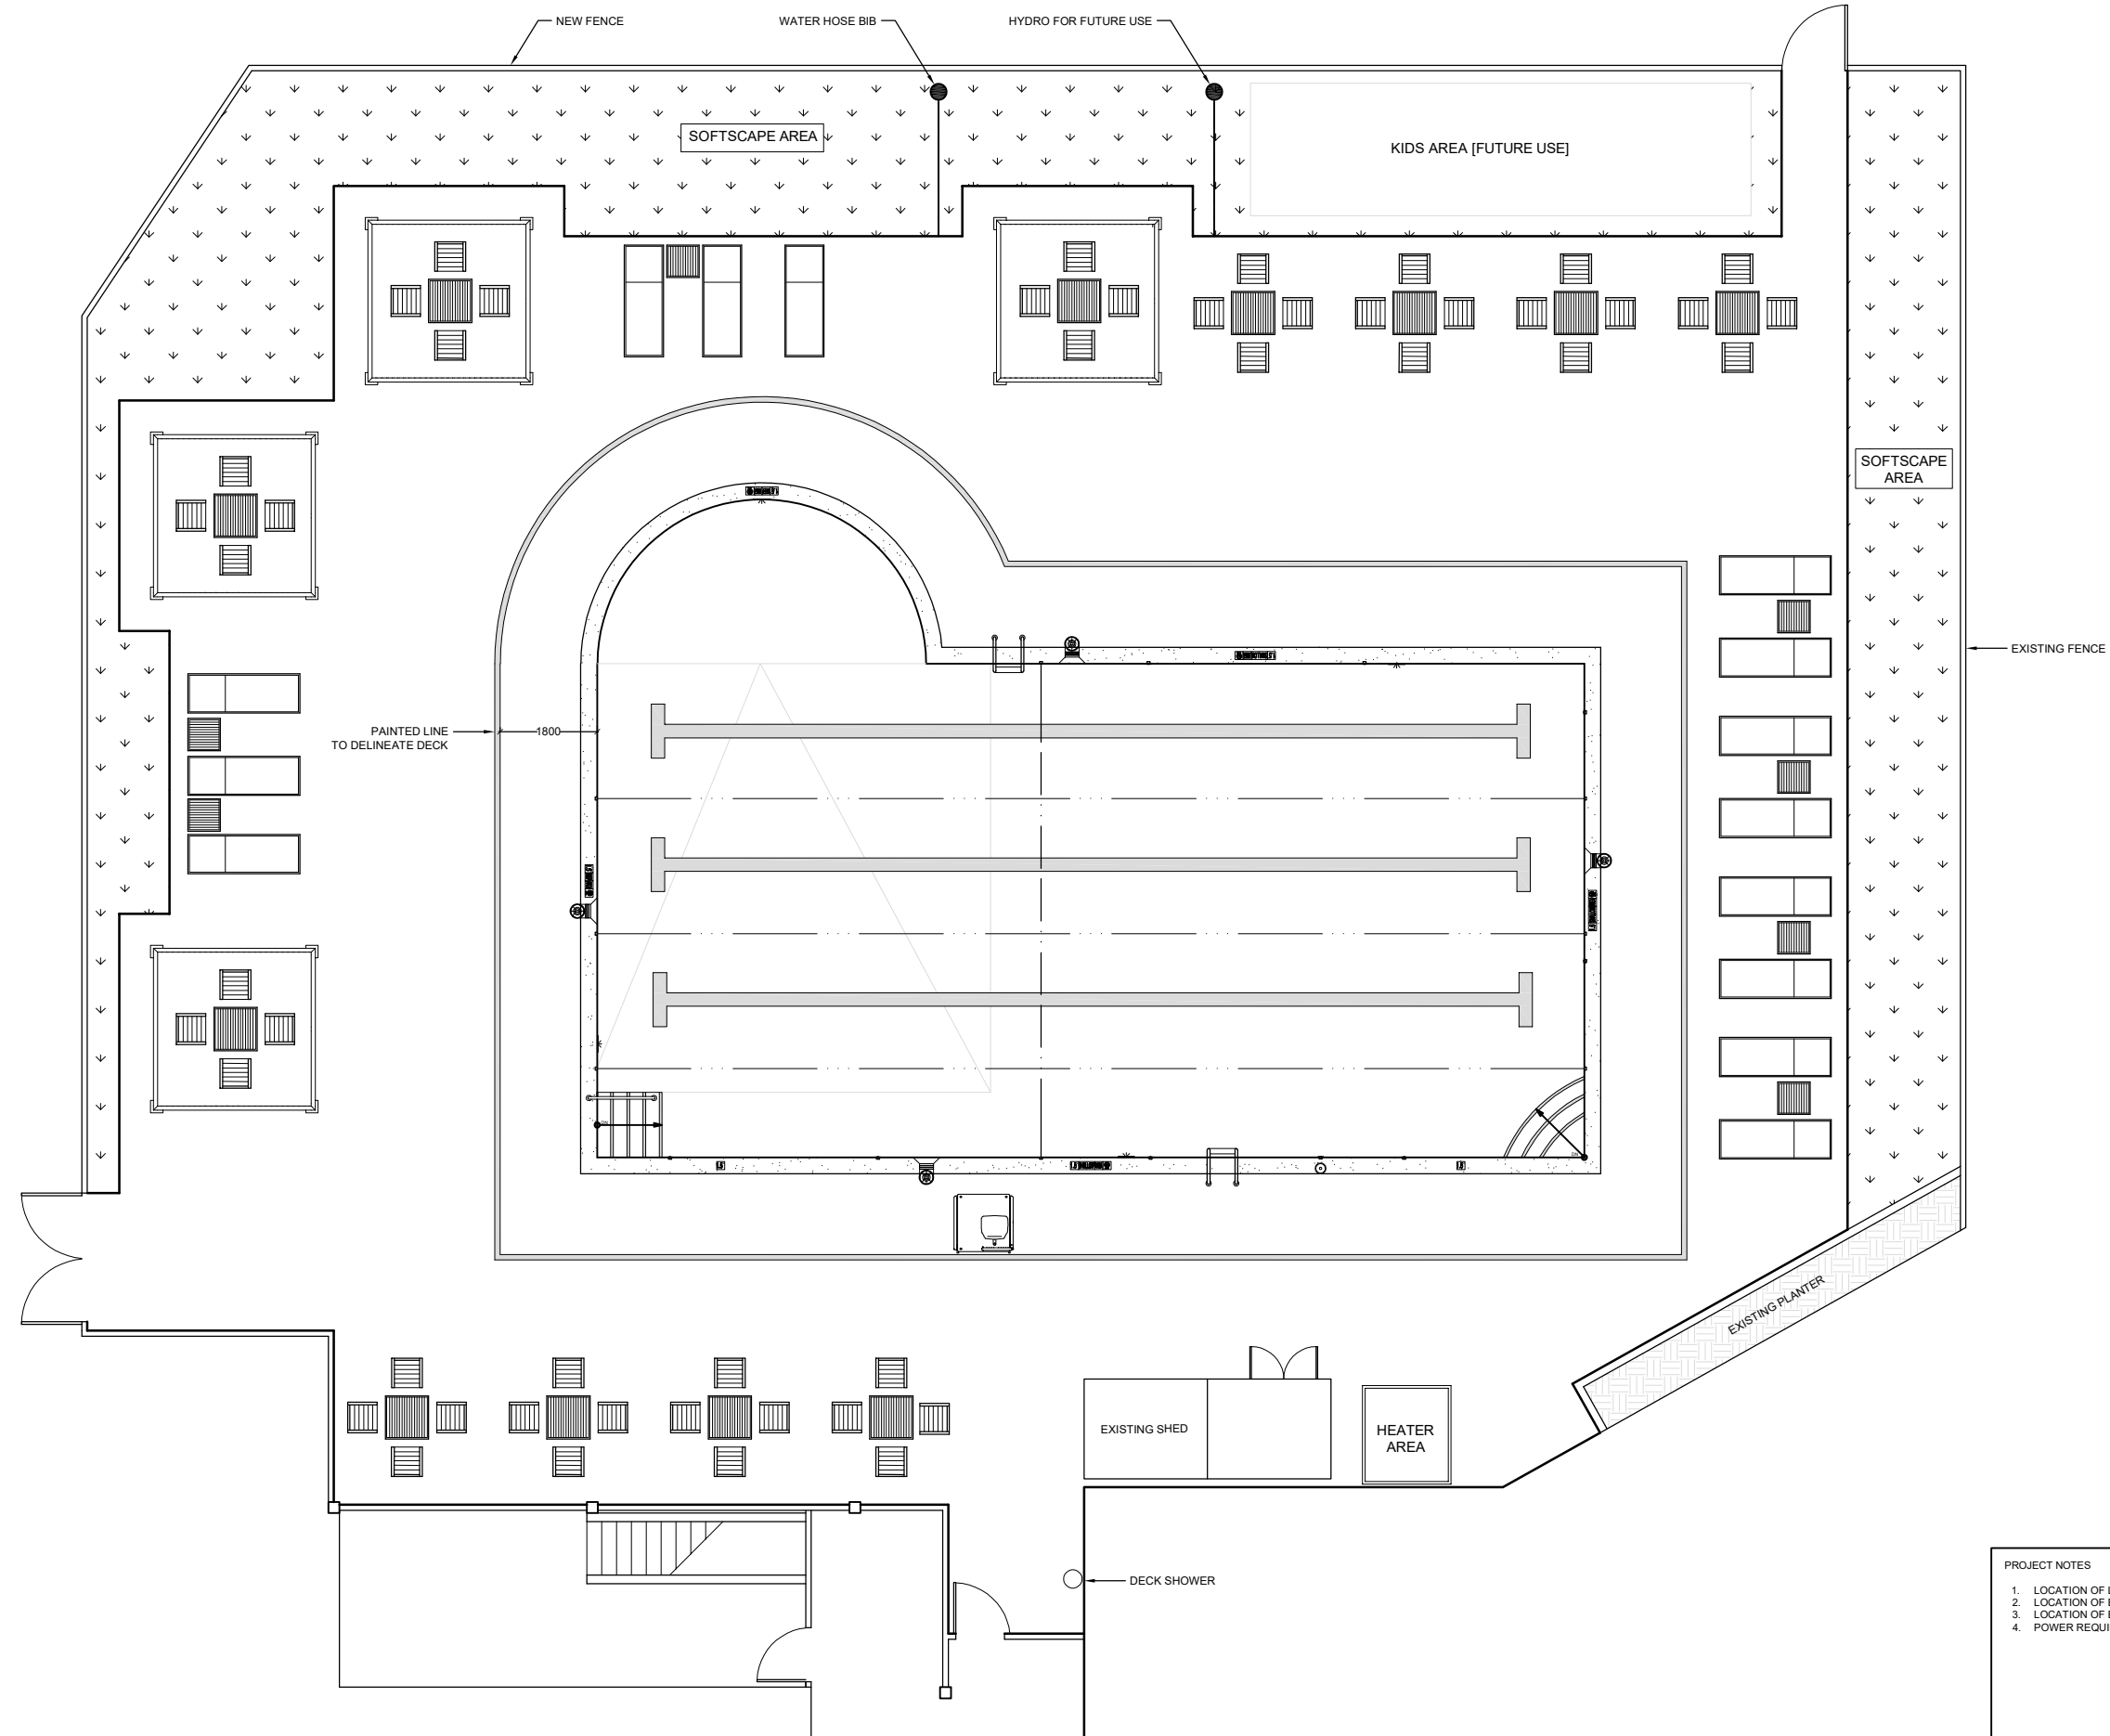

REVISION	DESCRIPTION	DATE

PROJECT NAME
AMBERWOOD VILLAGE

SHEET NAME
POOL LAYOUT

PLOTTED	JAN 2021
DRAWN BY	MC
CHECKED BY	BH
PROJECT #	NA
SCALE	AS NOTED

DRAWING TITLE
PW 100

POOL AREA LAYOUT



POOLWORKS

OTTAWA POOLWORKS


2900 SHEFFIELD RD UNIT 9
OTTAWA, ON K1B 1A4

TEL: (613) 521 9444
FAX: (613) 521 9495

WWW.OTTAWAPOOLWORKS.COM

GENERAL NOTES

- 1. CONTRACTOR(S) TO CHECK AND VERIFY ALL DIMENSIONS ON SITE PRIOR TO COMMENCING ANY WORK. THE DESIGNER DOES NOT ASSUME ANY RESPONSIBILITY AND LIABILITY IF THESE INSTRUCTIONS ARE NOT MET

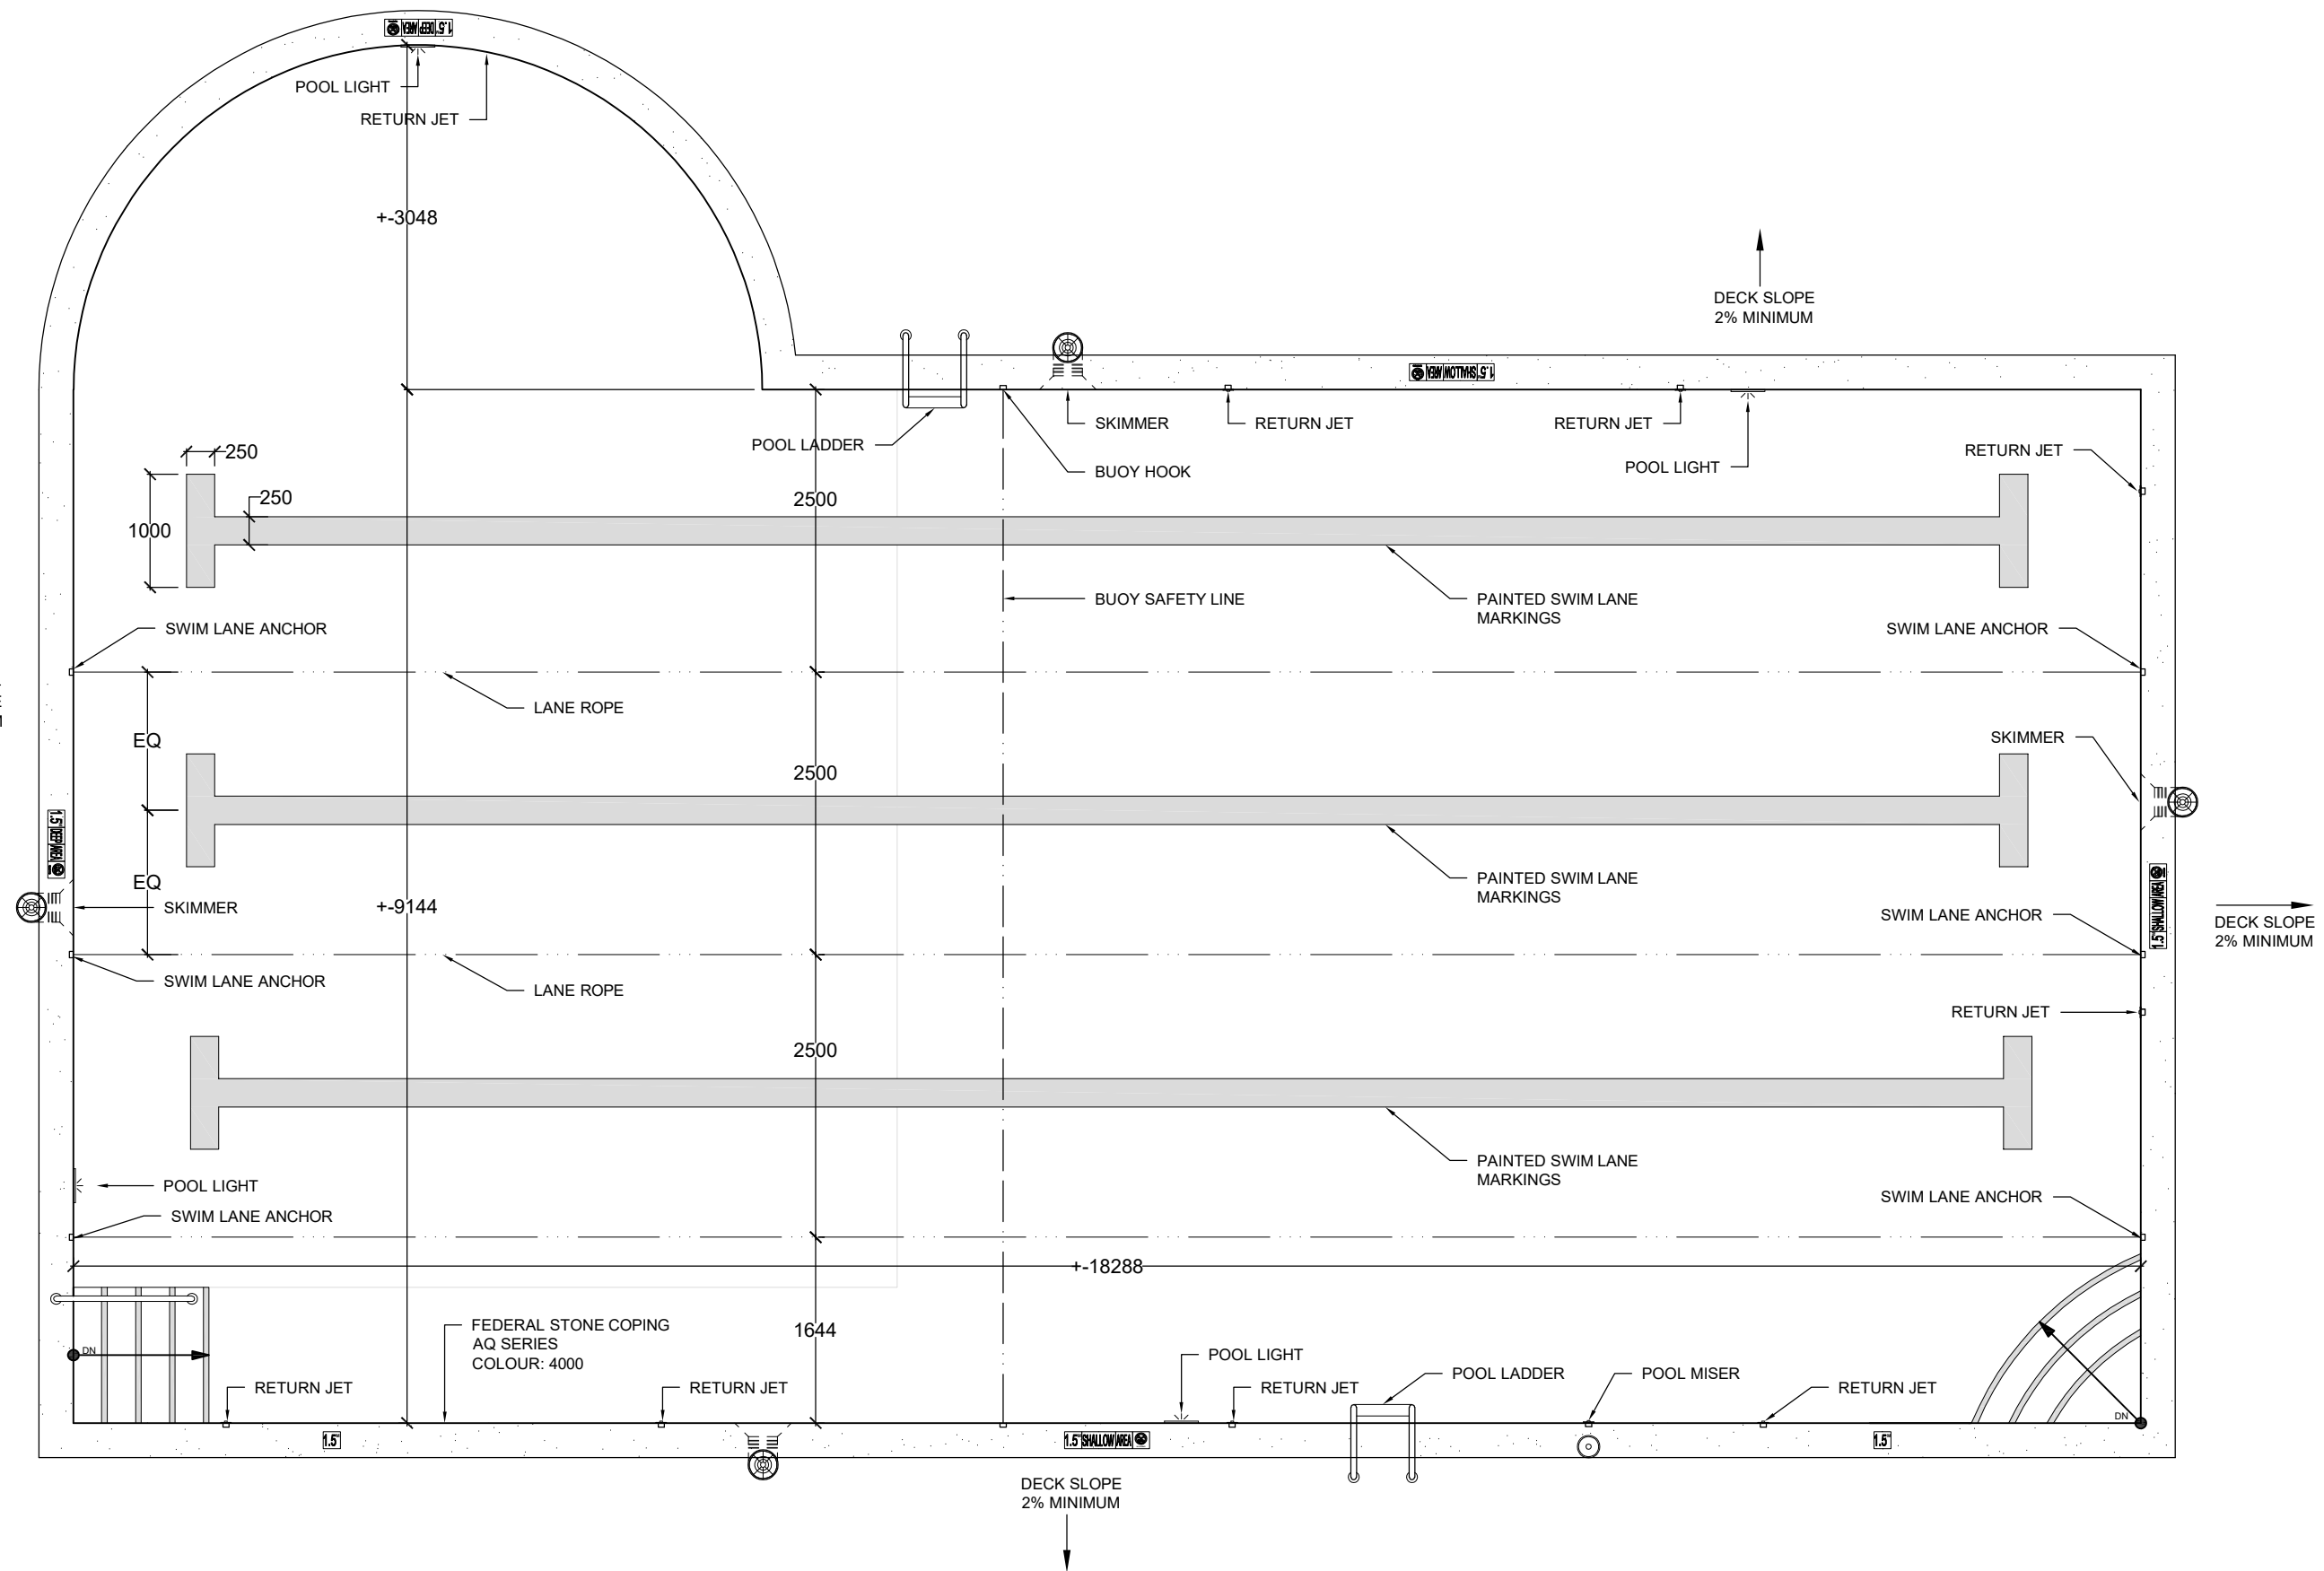

DECK SLOPE
2% MINIMUM

DECK SLOPE
2% MINIMUM

DECK SLOPE
2% MINIMUM

DECK SLOPE
2% MINIMUM

REVISION	DESCRIPTION	DATE

PROJECT NAME
AMBERWOOD VILLAGE

SHEET NAME
POOL LAYOUT

PLOTTED
JAN 2021

DRAWN BY
MC

CHECKED BY
BH

PROJECT #
NA

SCALE
AS NOTED

DRAWING TITLE

PW 101

POOL LAYOUT



POOLWORKS


OTTAWA POOLWORKS

2900 SHEFFIELD RD UNIT 9
OTTAWA, ON K1B 1A4

TEL: (613) 521 9444
FAX: (613) 521 9495

WWW.OTTAWAPOLWORKS.COM

GENERAL NOTES
1. CONTRACTOR(S) TO CHECK AND VERIFY ALL DIMENSIONS ON SITE PRIOR TO COMMENCING ANY WORK. THE DESIGNER DOES NOT ASSUME ANY RESPONSIBILITY AND LIABILITY IF THESE INSTRUCTIONS ARE NOT MET

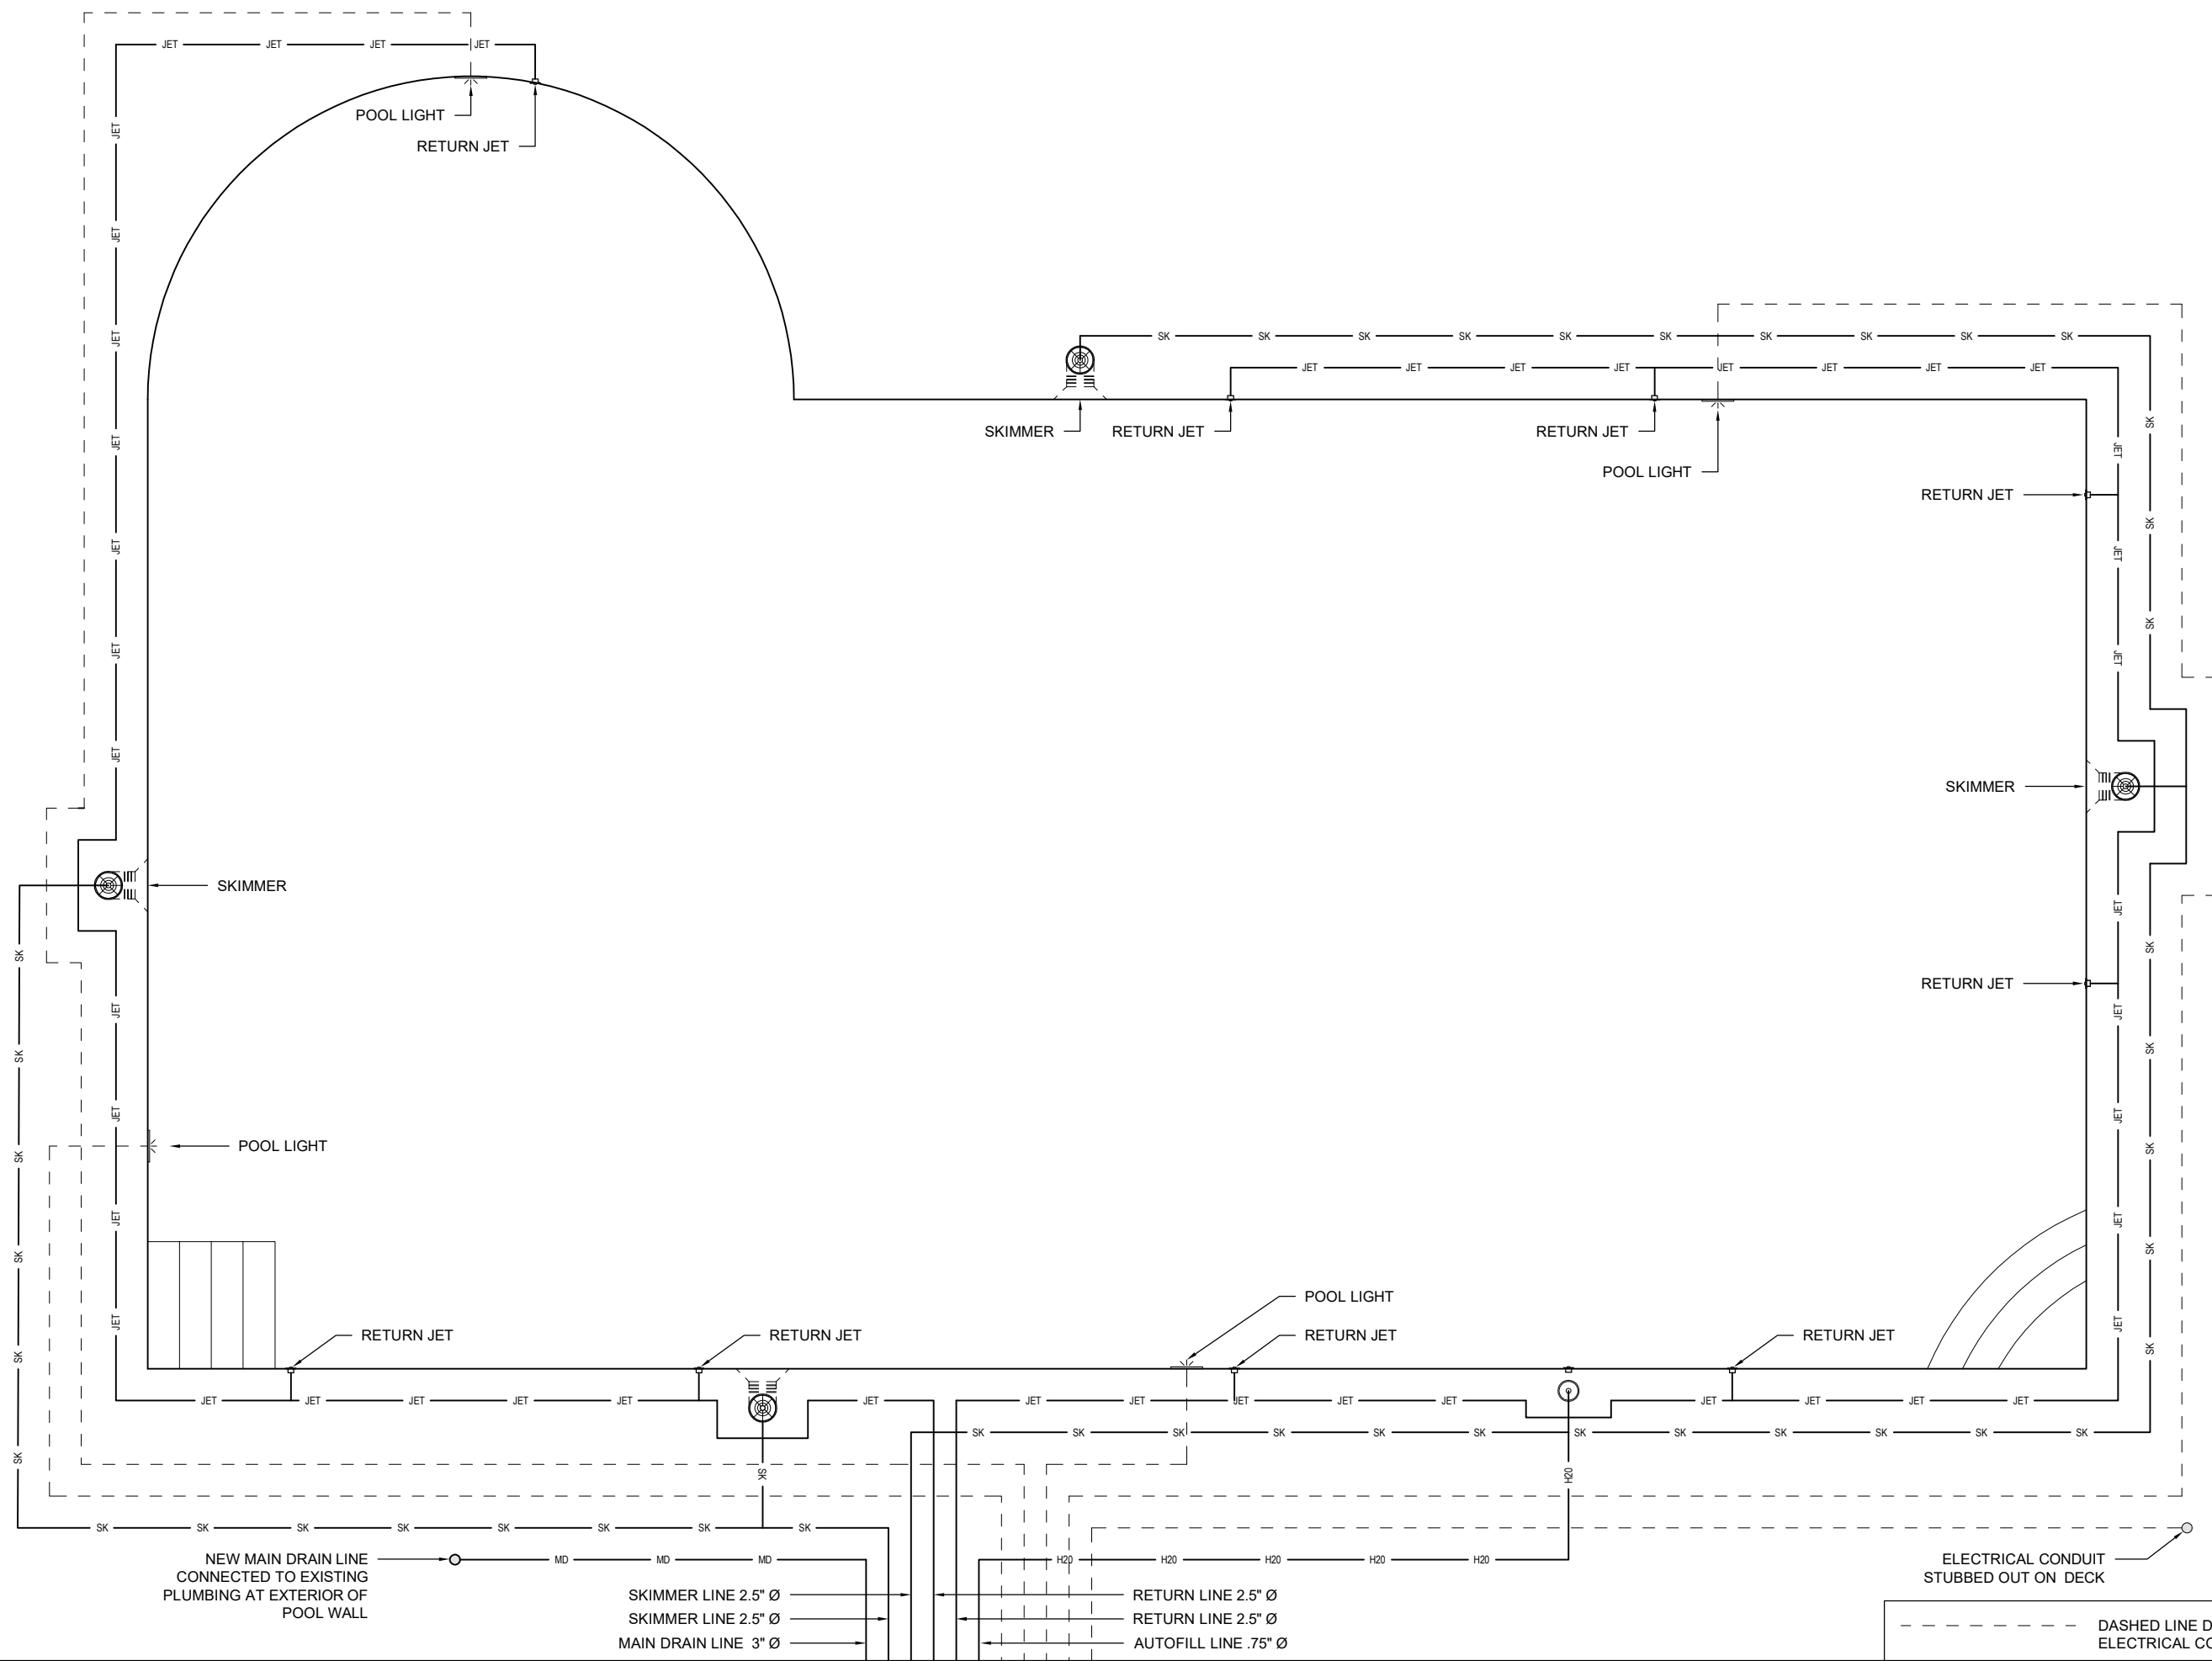

REVISION	DESCRIPTION	DATE
NO 1	ISSUED FOR REVIEW	0000/0000

PROJECT NAME
AMBERWOOD VILLAGE

SHEET NAME
POOL PLUMBING LAYOUT

PLOTTED JAN 2021

DRAWN BY MC

CHECKED BY BH

PROJECT # NA

SCALE AS NOTED

DRAWING TITLE
PW 102