



BUSINESS 1ST FLOOR - 14,233 SF
13,390 SF LEASABLE

SCALE: N.T.S.

Flexible 3-Bedroom with Office Space

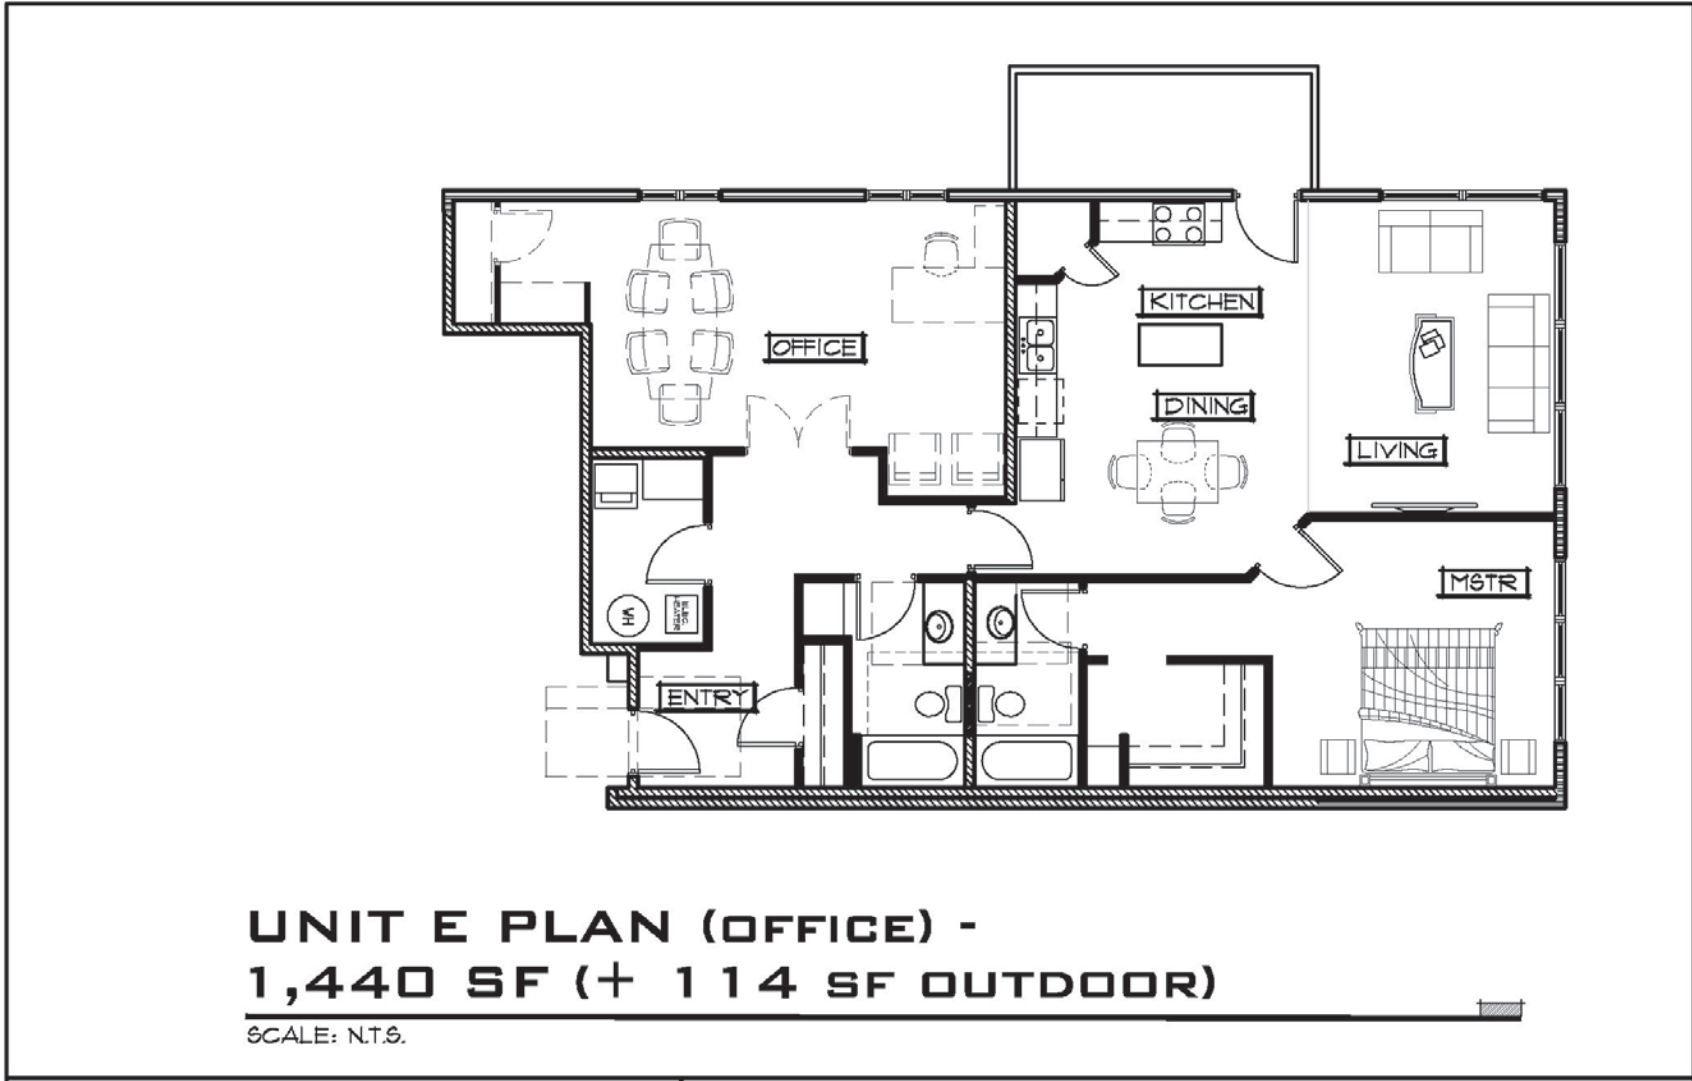

Flexible 3-Bedroom with Office Space

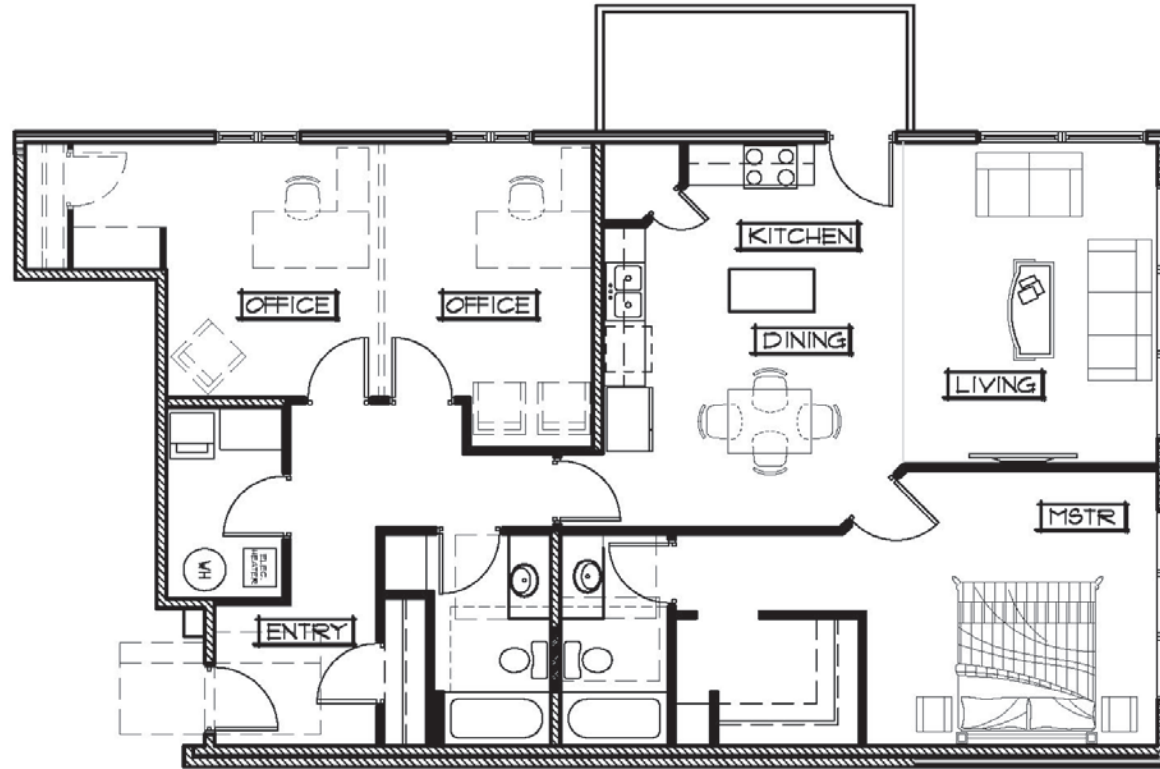

**UNIT E PLAN (OFFICE) -
1,440 SF (+ 114 SF OUTDOOR)**

SCALE: N.T.S.