


SECOND FLOOR

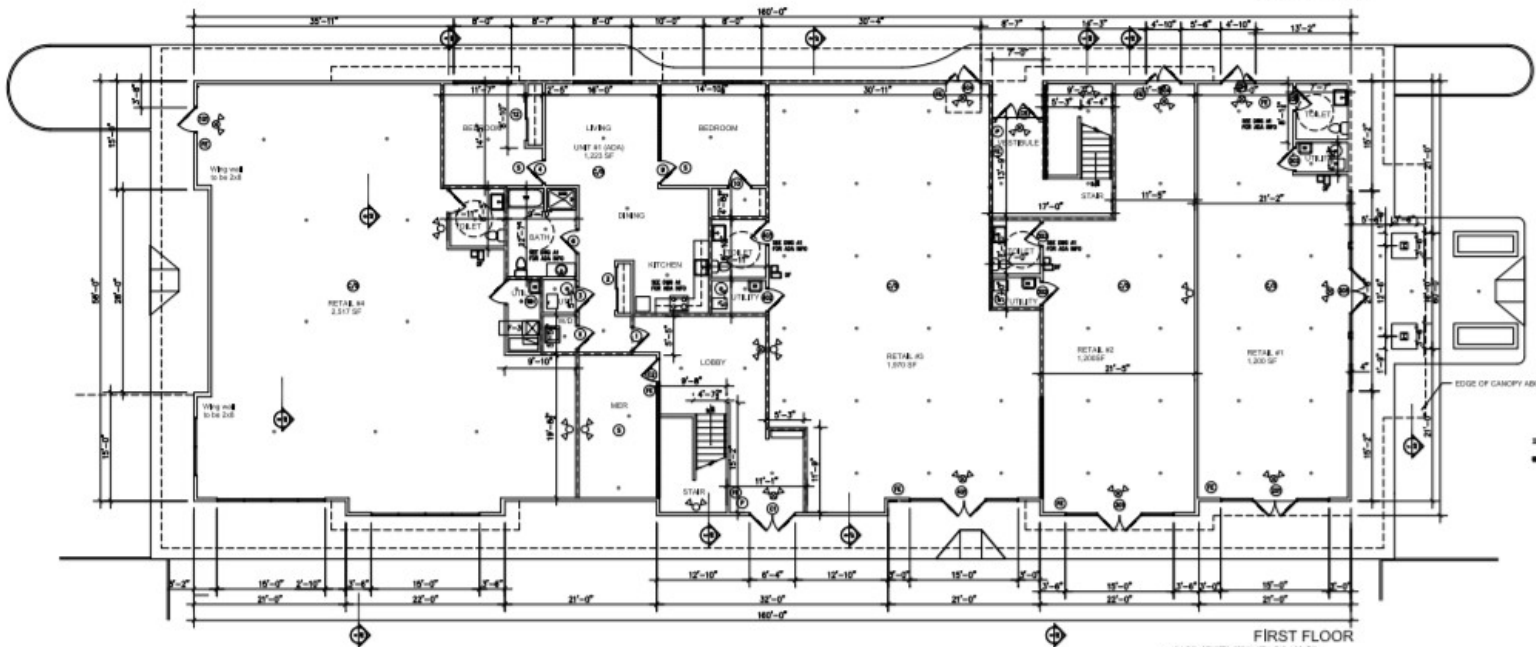

FIRST FLOOR

\* SYMBOL DENOTES SPRINKLER HEAD LOCATION

LEGEND

- ▬ ONE HOUR FIRE RATED WALL
- ▬ SHEAR WALL
- ⊙ EXIT LIGHT
- ⊕ EXIT EMERGENCY LIGHT COMBO
- ⊕ EMERGENCY LIGHT
- ⊕ FURNACE
- ⊕ HOT WATER HEATER
- ⊕ SPRINKLER HEAD
- ⊕ FIRE ALARM PULL BOX
- ⊕ FIRE EXTINGUISHER
- ⊕ SMOKE DETECTOR
- ⊕ COMBINATION CO/SMOKE DETECTOR

PREPARED BY:  
**SOPIA ENGINEERING P.L.L.C.**  
 7 LORNA LANE  
 LOUDONVILLE, NY 12111  
 PHONE: 482-0067  
 EMAIL: VSDT@NYCAP.RR.COM

REVISIONS:  
 RETAIL #2-#4 FLOOR IS DESIGN  
 RETAIL #2-#4 CANOPY TRUSS  
 REVISED TO THE TOWN  
 COMMENTS

APARTMENT/RETAIL  
 TOWN OF COLONIE, NY

PAGE:  
 FIRST FLR  
 SECOND FLR

DATE: 11-16-16

DRAWN BY: JH

SCALE: NOTED



ENGINEER ASSOCIATION

SHEET

A.1

TOTAL