



# Project No. 1: South Reservoir

**Estimated Project Cost: \$1,651,000**

**Project Priority: Low**

## Project Description

A new 800,000 gallon reservoir will be constructed west of the south end of Dog River Road. 300ft of 12-inch diameter waterline will replace existing 2-inch diameter waterline and 700ft of new 12" diameter waterline will connect the new reservoir to the 14-inch diameter waterline on Dog River Road. The South Reservoir will provide additional storage for the entire District and provide fire storage for the pressure zones south of Booth Hill in the event the spring was not usable. Along with upsized waterlines, the South Reservoir will also improve fire flow in the pressure zones south of Booth Hill.

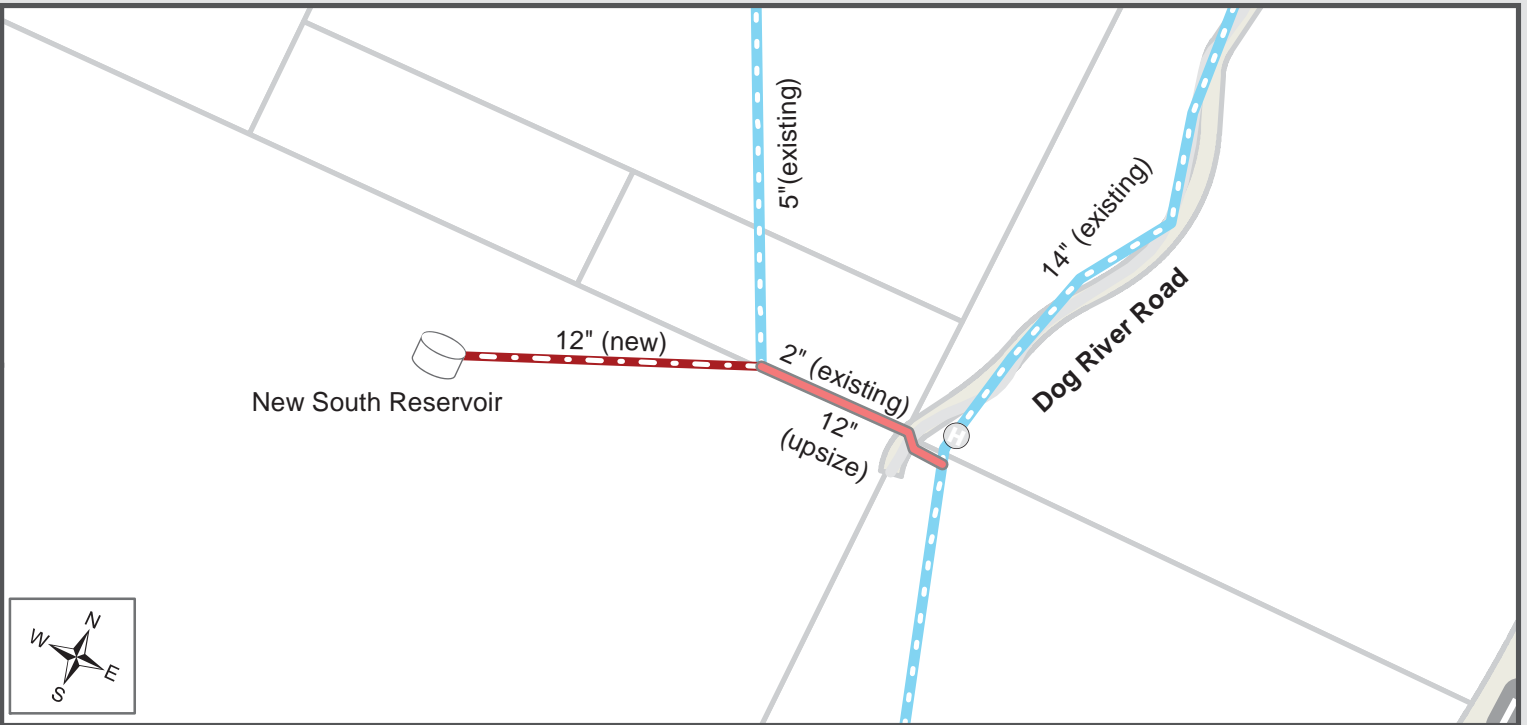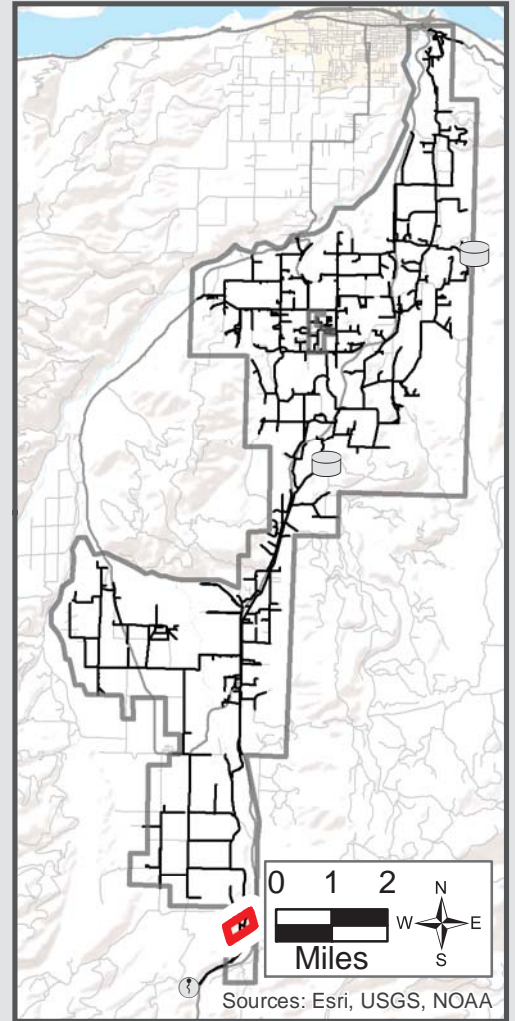

Upsized Waterline	Relief Valve	Crystal Spring	Highway/Road
New Waterline	Hydrants	Existing Reservoir	Property line
New PRV	Existing Reservoir	Existing Waterline	Water
New Reservoir			
PRV Existing			

0 1,000 Feet

