



Project No. 20: Davis Drive

Estimated Project Cost: \$756,900

Project Priority: Medium

Project Description

A total of 2,900ft of 12-in diameter waterline will be installed along Davis Drive, beginning east of Odell Highway and ending at Stadelman Drive, replacing existing 8-in waterline. The upsized waterline will improve fire flows and distribution capacity within Odell, specifically increasing fire flows to the industrial area.

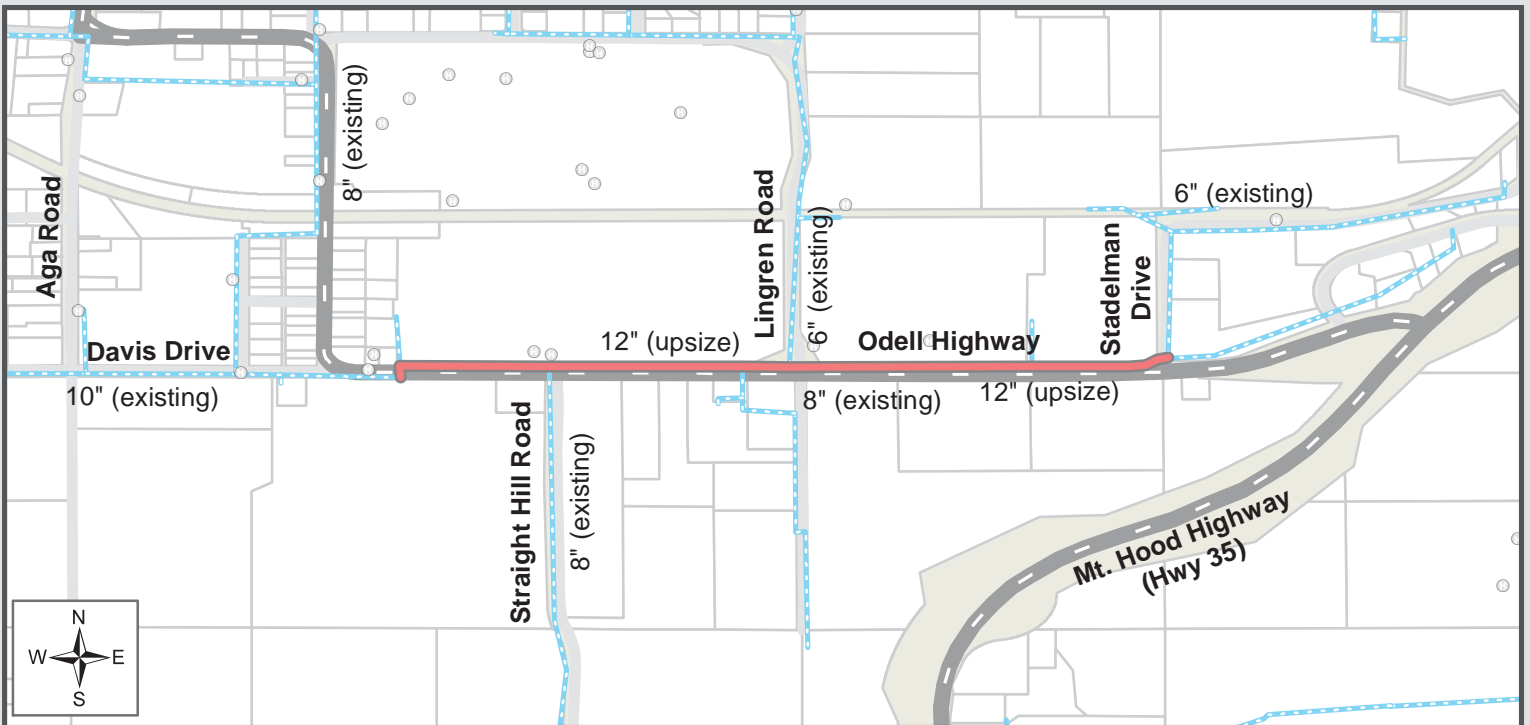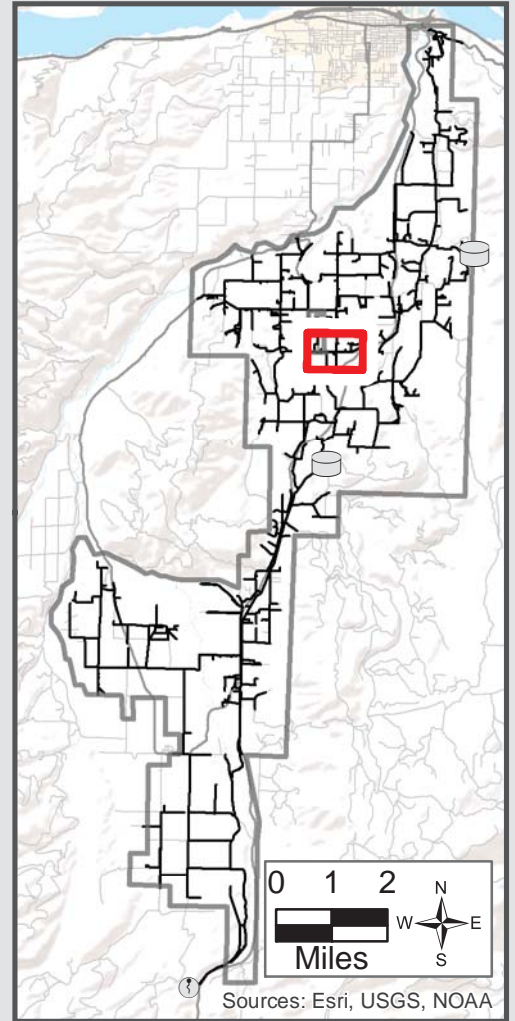

Upsized Waterline	Relief Valve	Crystal Spring	Highway/Road
New Waterline	Hydrants	Existing Reservoir	Property line
New PRV	Existing Reservoir	Existing Waterline	Water
New Reservoir	0 1,000 Feet		
PRV Existing			

