


SOUTH ELEVATION

1/16" = 1'-0"


1

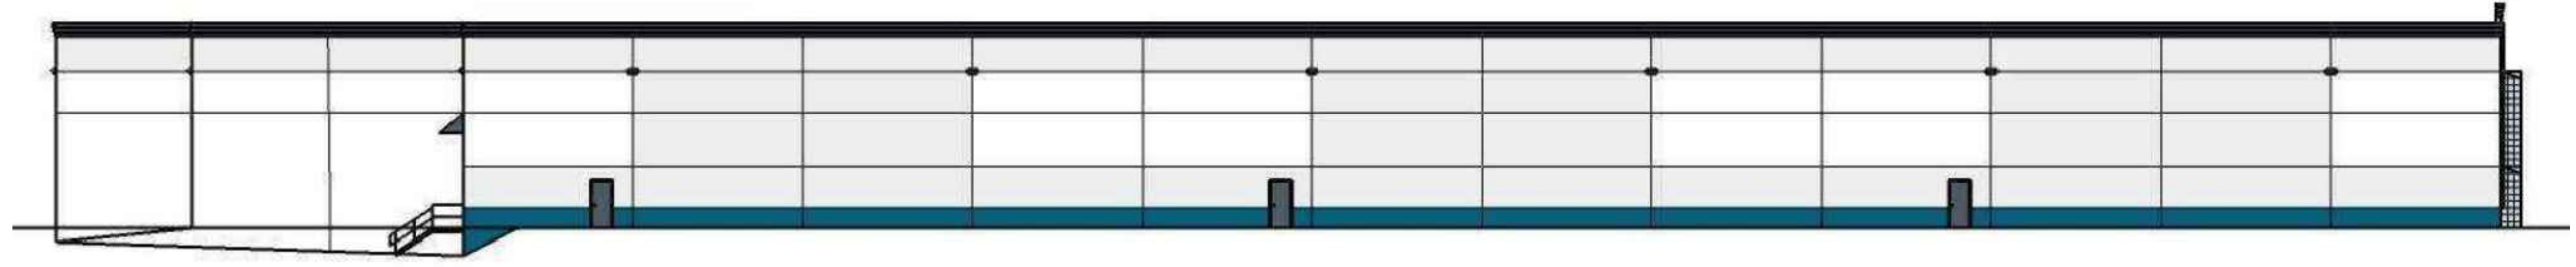

NORTH ELEVATION

1/16" = 1'-0"

2

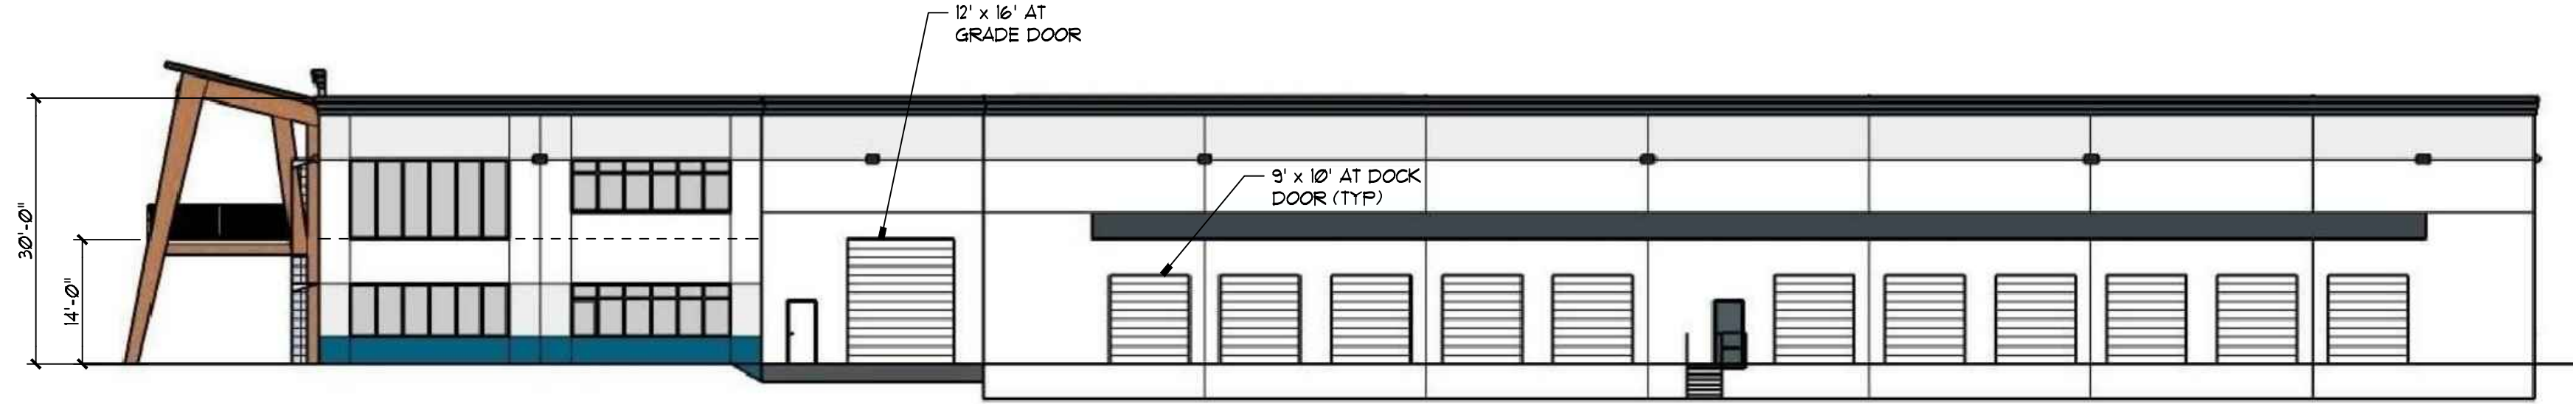

EAST ELEVATION

1/16" = 1'-0"


3



WEST ELEVATION

1/16" = 1'-0"

4

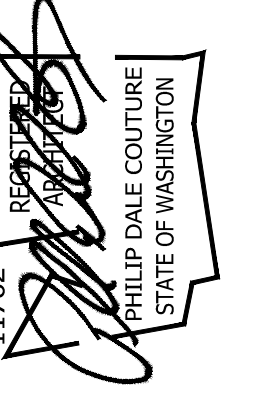

11762  
REGISTERED ARCHITECT  
STATE OF WASHINGTON  
REUSE OF DOCUMENTS  
THIS DOCUMENT IS THE PROPERTY OF TAHOMA DESIGN GROUP AND IS TO BE USED ONLY FOR THE PROJECT AND SITE SPECIFICALLY IDENTIFIED HEREIN. IT IS THE PROPERTY OF TAHOMA DESIGN GROUP AND IS NOT TO BE REPRODUCED OR TRANSMITTED IN ANY FORM OR BY ANY MEANS, ELECTRONIC OR MECHANICAL, INCLUDING PHOTOCOPYING, RECORDING, OR BY ANY INFORMATION STORAGE AND RETRIEVAL SYSTEM, WITHOUT THE WRITTEN PERMISSION OF TAHOMA DESIGN GROUP.