




0 50' 100' 200'
MARCH 28, 2019

STAR AND CHERRY ROUNDABOUT

CONCEPT DESIGN #1 - PHASED DUAL-LANE ROUNDABOUT - CENTERED

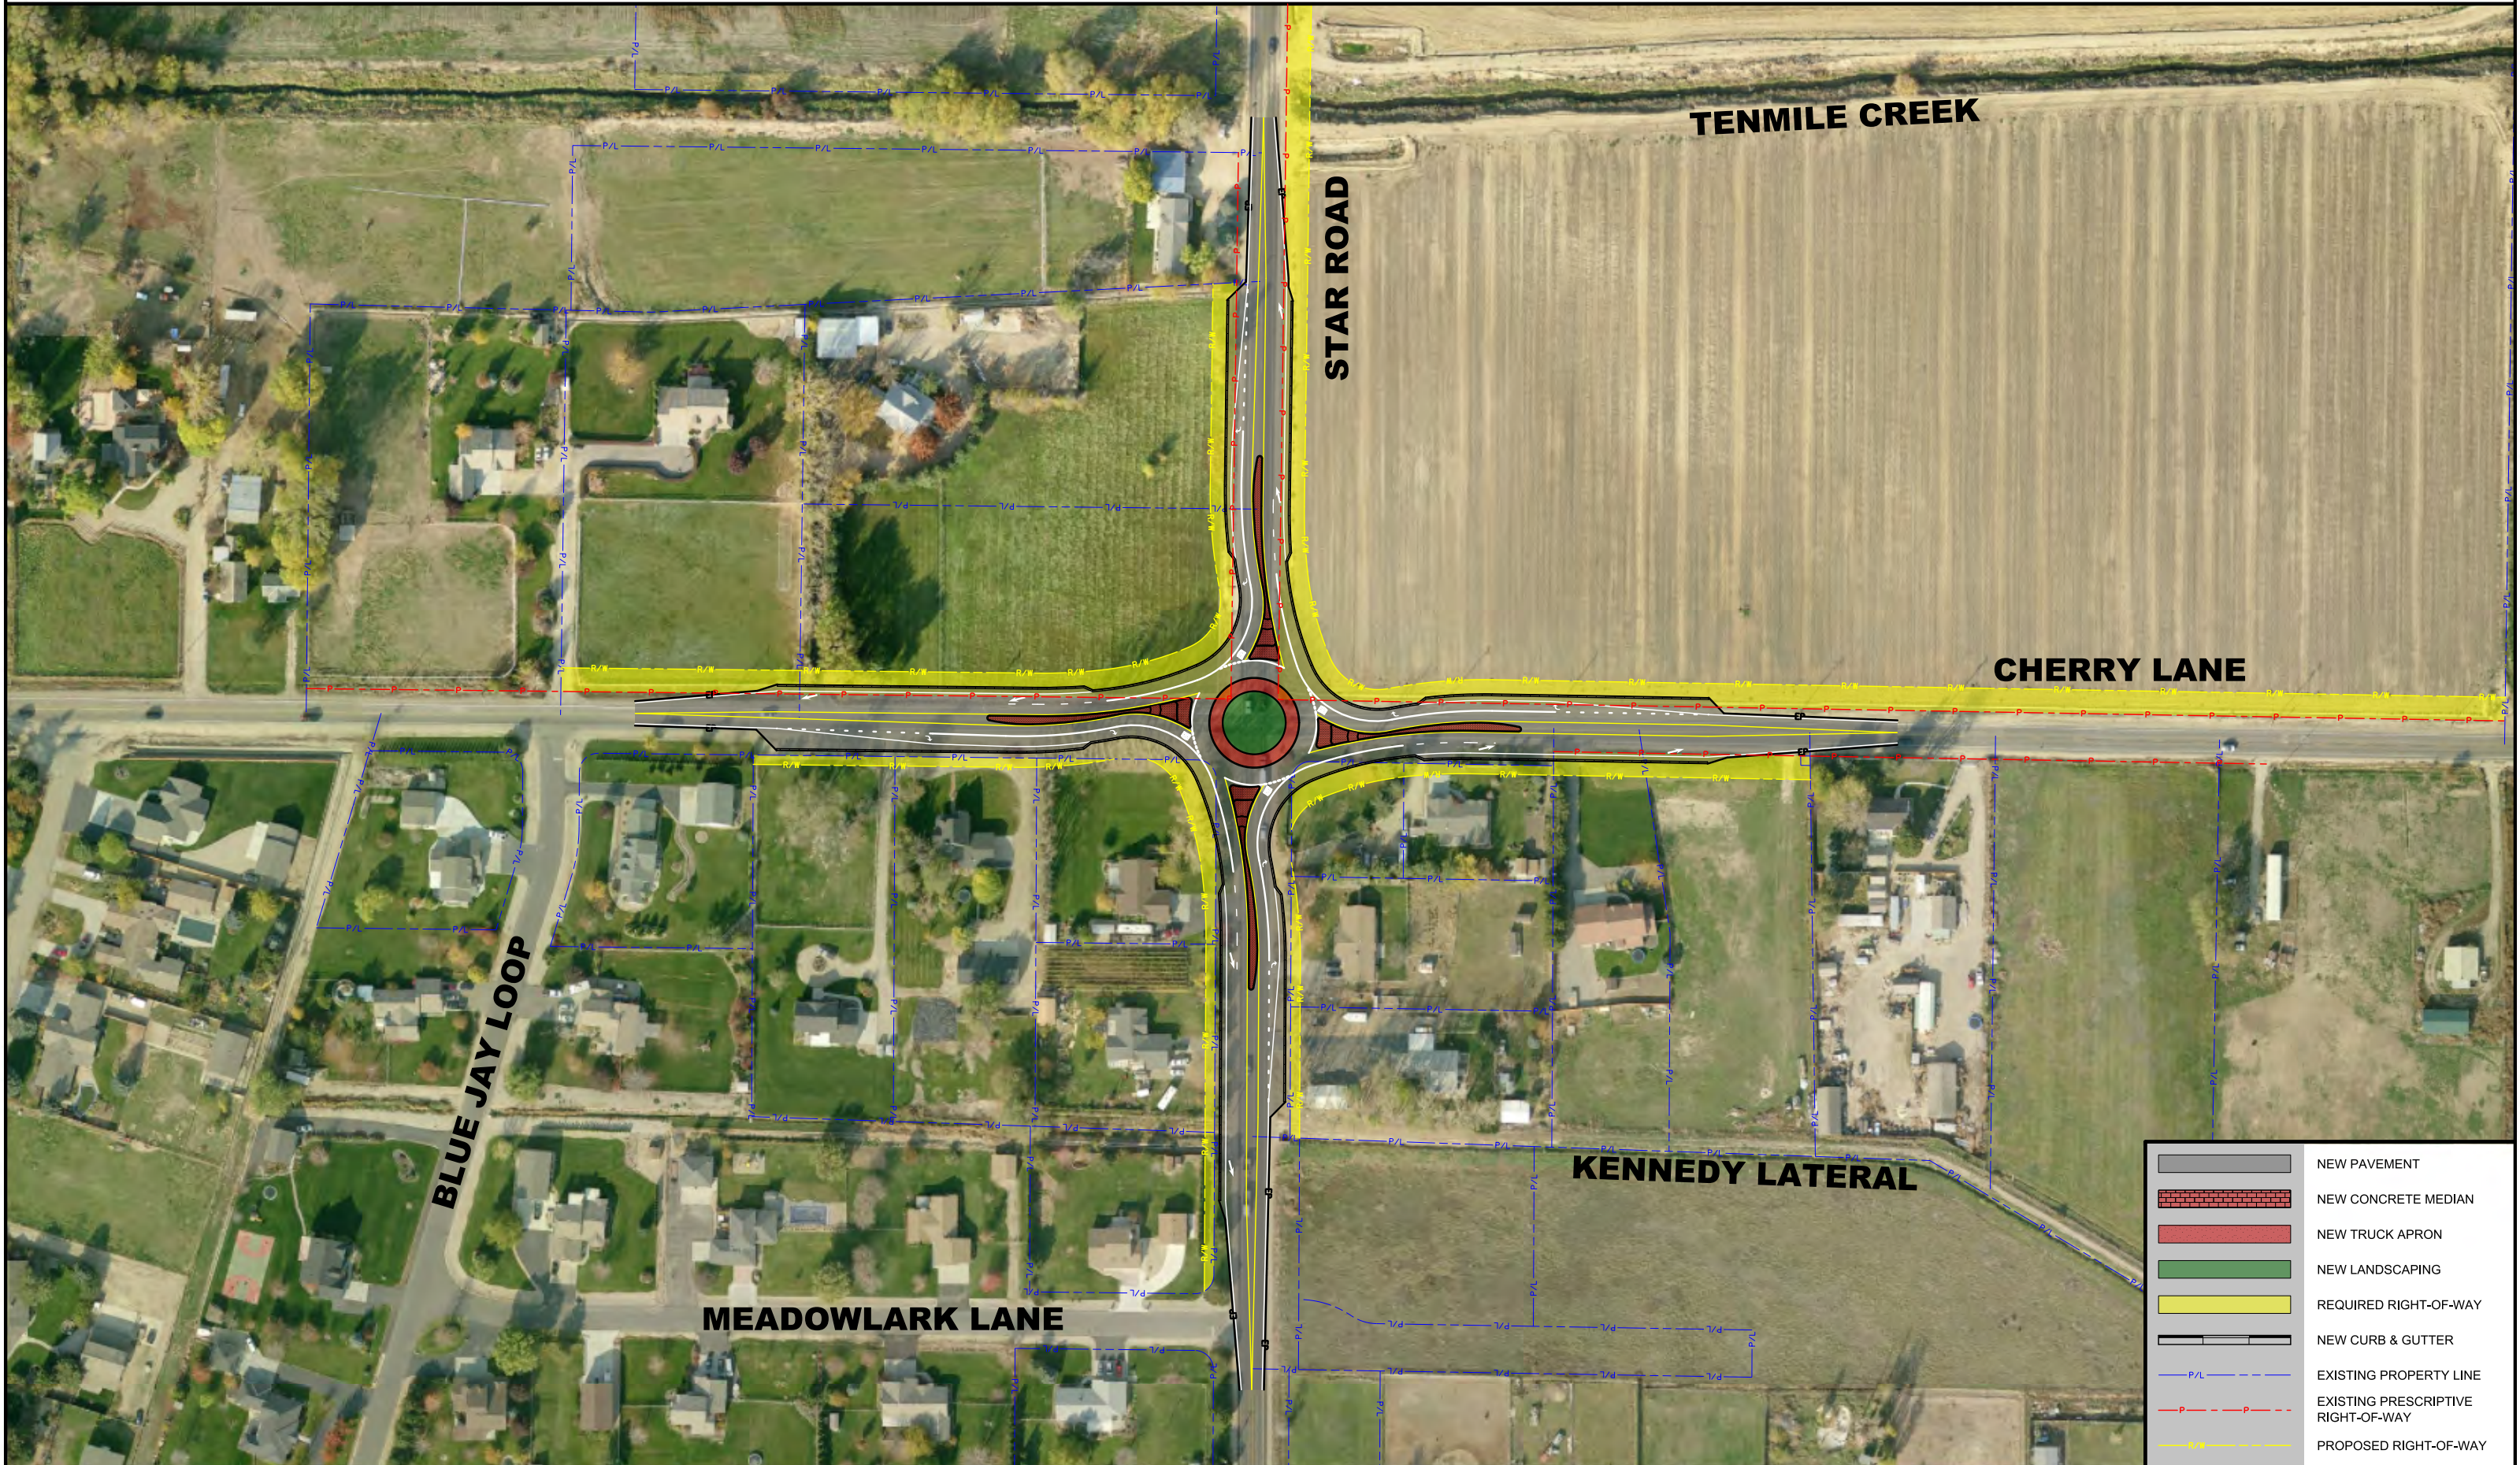

	NEW PAVEMENT
	NEW CONCRETE MEDIAN
	NEW TRUCK APRON
	NEW LANDSCAPING
	REQUIRED RIGHT-OF-WAY
	NEW CURB & GUTTER
	EXISTING PROPERTY LINE
	EXISTING PRESCRIPTIVE RIGHT-OF-WAY
	PROPOSED RIGHT-OF-WAY