



Project No. 12: HWY 35 and Endow Dr.

Estimated Project Cost: \$435,000

Project Priority: High

Project Description

A total of 2,000ft of 8-in diameter waterline will be installed along the west side of Highway 35 north of Endow Drive. The 8-in waterline will replace existing 4-in waterline and complete previously started improvements. The upsized waterline will reduce high flow velocities through this section and improve fire flows, redundancy, and distribution capacity in the central part of the District west of Booth Hill.

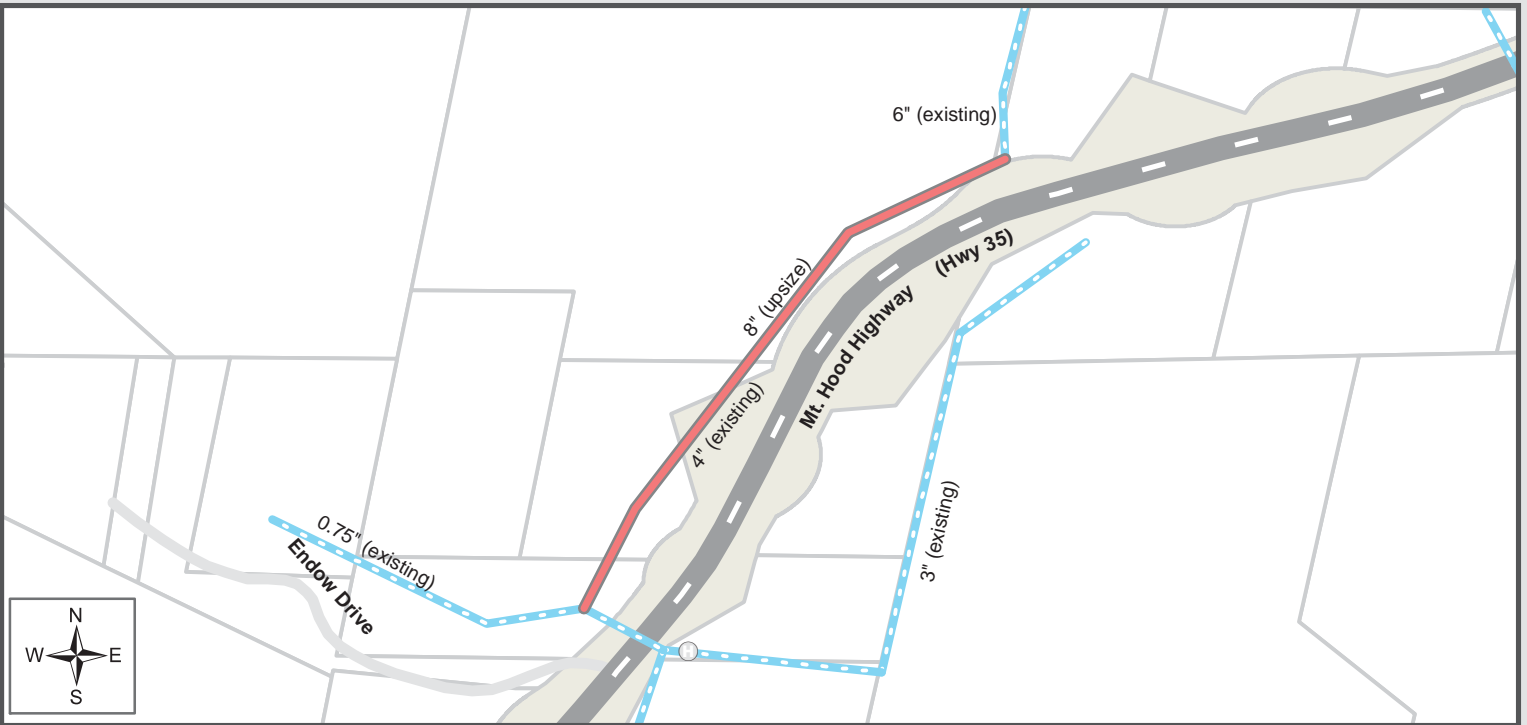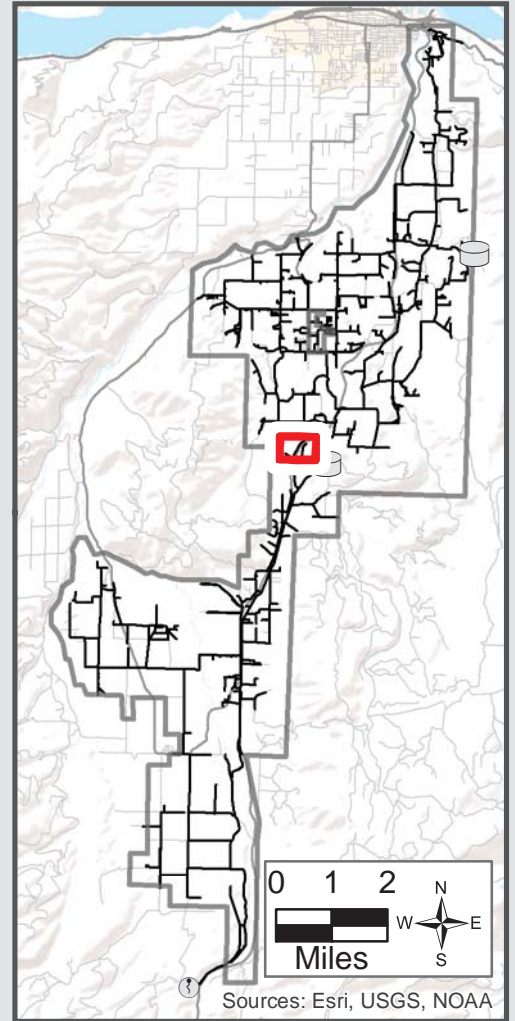

Upsized Waterline	Relief Valve	Crystal Spring	Highway/Road
New Waterline	Hydrants	Existing Waterline	Property line
New PRV	Existing Reservoir		Water
New Reservoir			
PRV Existing			

0 1,000 Feet

