


Construction Guide For SNAP Installation Meter On Pole (New Style)

REVISED 01/2021

Golden Valley Electric Association, Inc.
758 Illinois Street
Fairbanks, AK 99701
New Construction Phone: (907) 458-5870

Notes:

1. This construction guide is for SNAP equipment mounted on a meter pole only (existing or new).
2. Refer to SNAP documentation Option 1 or Option 2 for technical specifications.

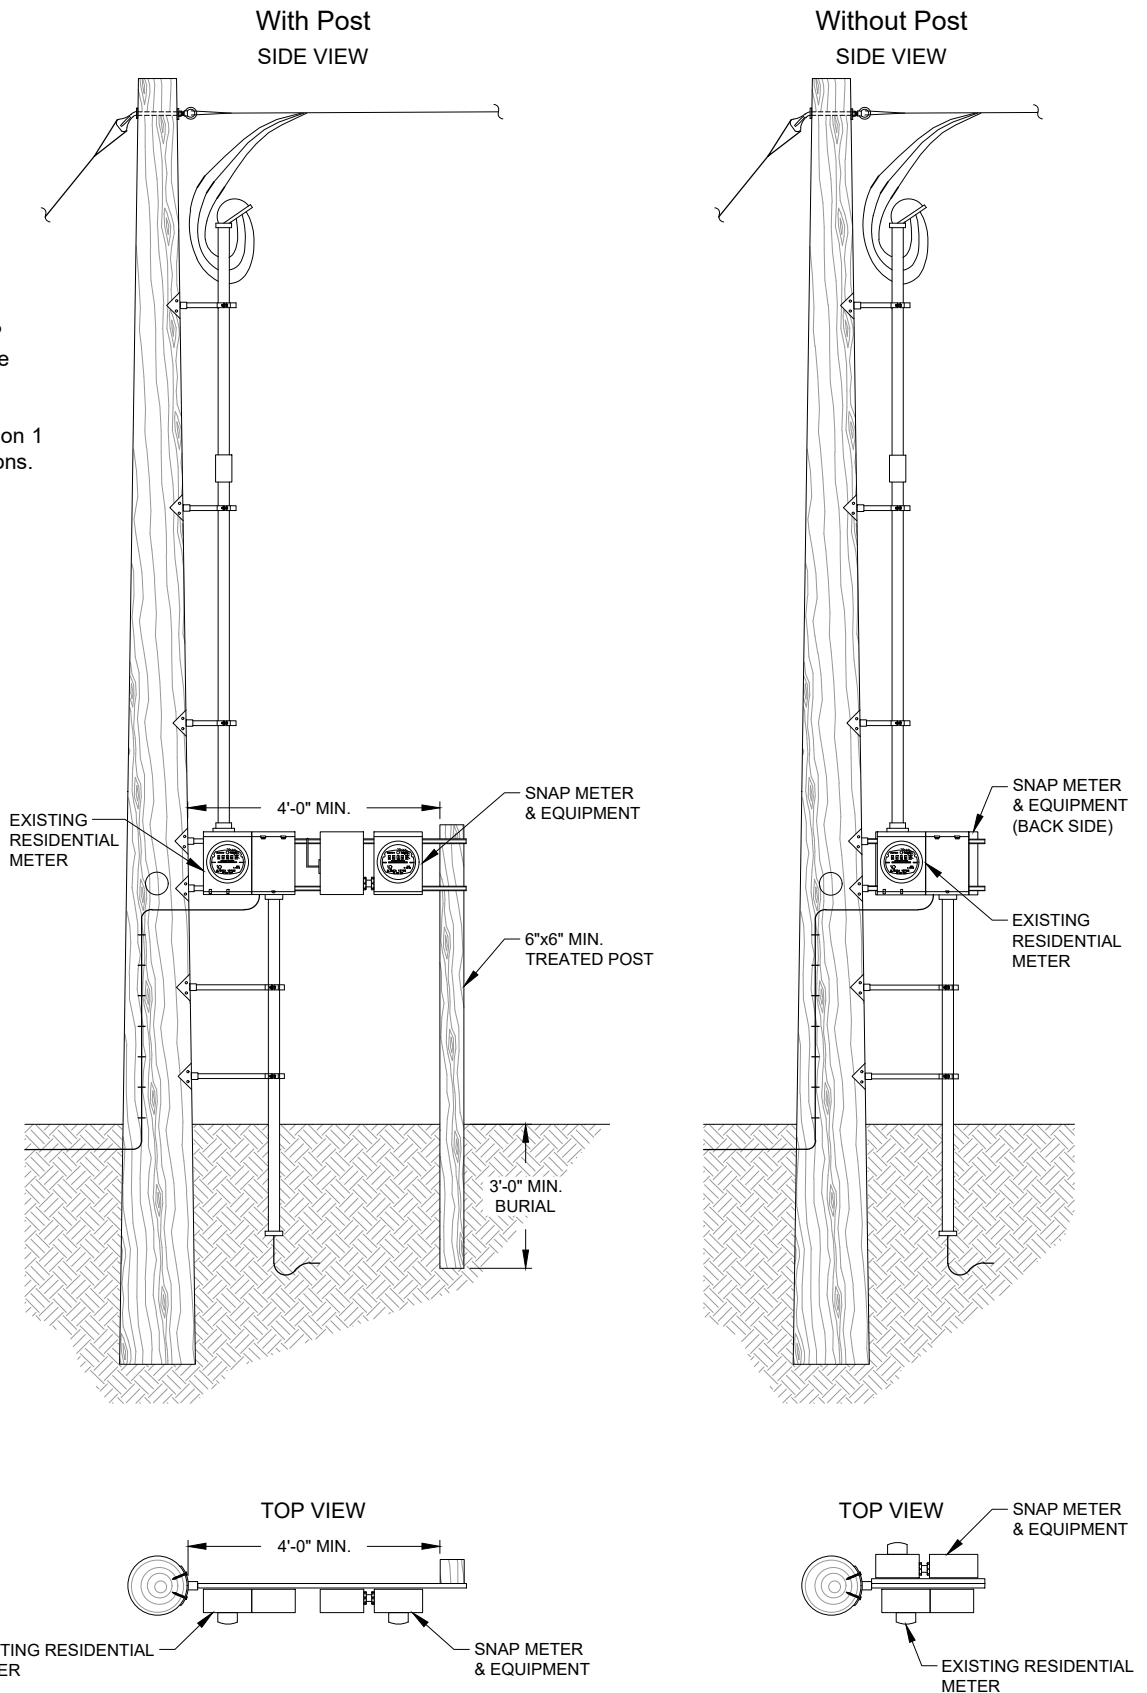



Construction Guide For SNAP Installation Meter On Pole (Old Style)

REVISED 01/2021

Golden Valley Electric Association, Inc.
758 Illinois Street
Fairbanks, AK 99701
New Construction Phone: (907) 458-5870

Notes:

1. This construction guide is for SNAP equipment mounted on a meter pole only (existing or new).
2. Refer to SNAP documentation Option 1 or Option 2 for technical specifications.

