
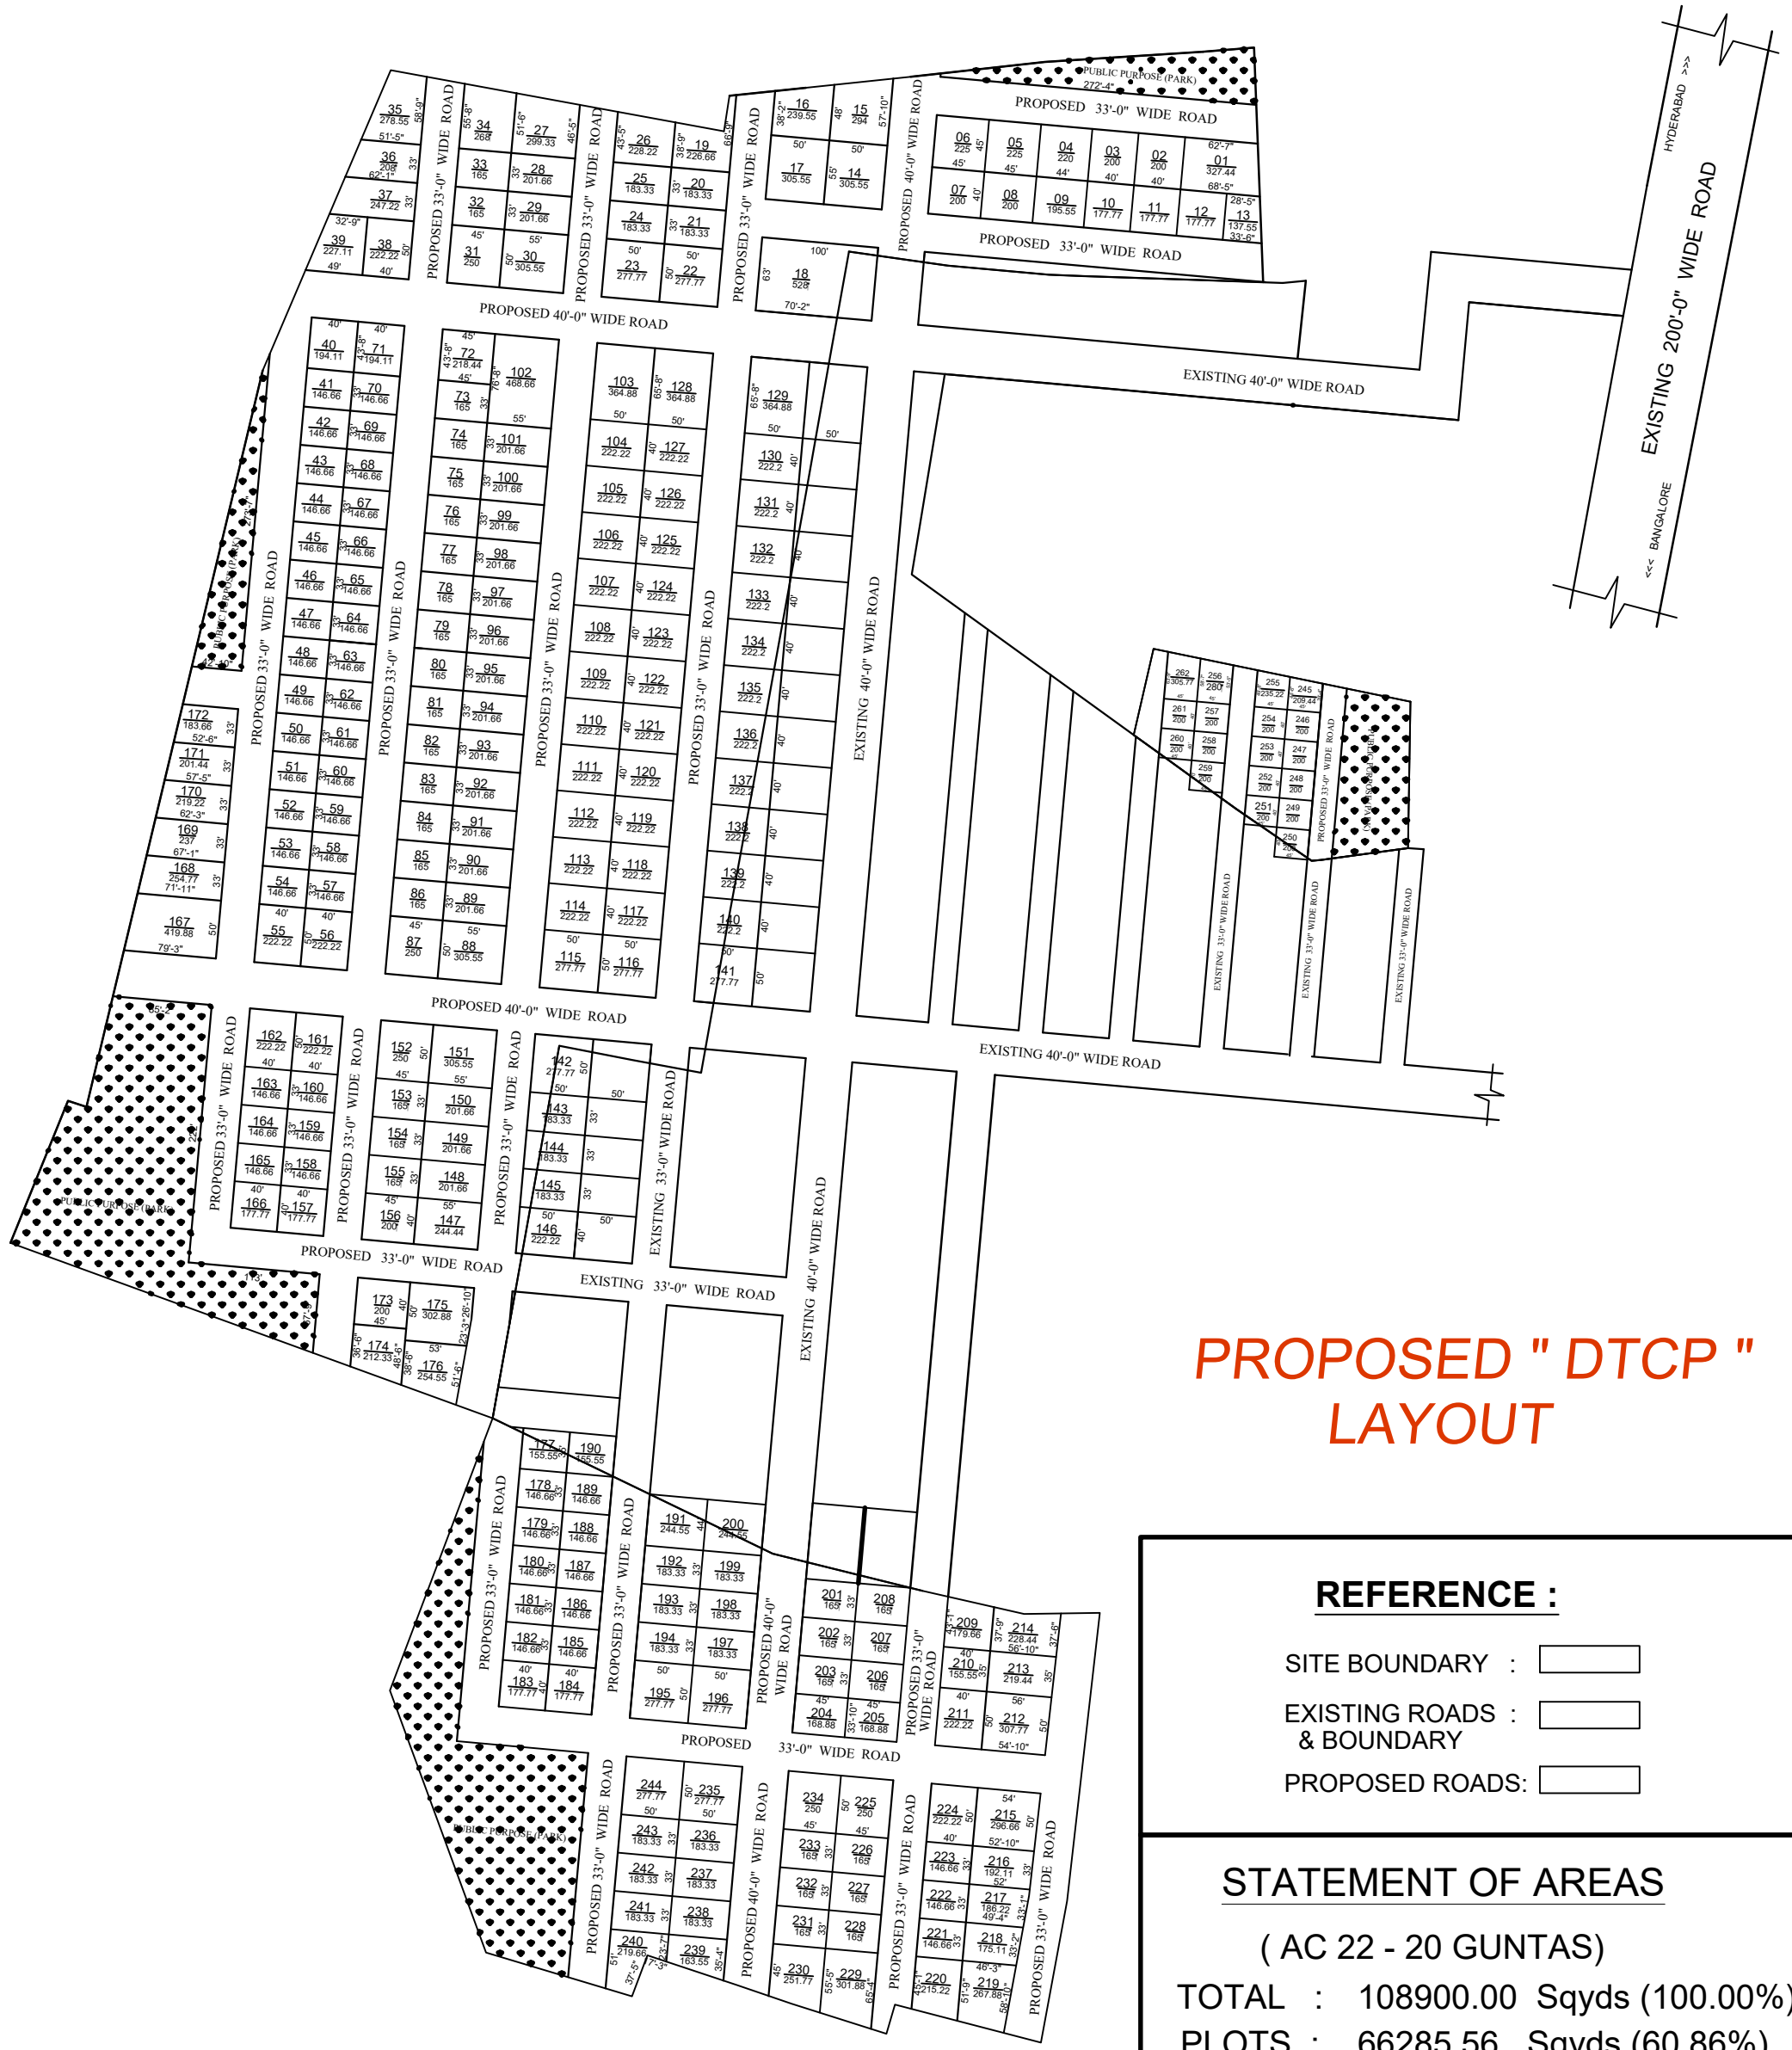


PLAN SHOWING THE LAY OUT OF SY NO: 24,33,35 & 36, , SITUATED  
 AT RAIKAL VILL, FAROOQNAGAR MANDAL, RANGA REDDY DISTRICT.  
 TELANGANA STATE,

"PRAKRUTI AVENUES PVT LTD"  
 " WHITE FIELD "  
 Annex  
 (TENTATIVE LAYOUT)

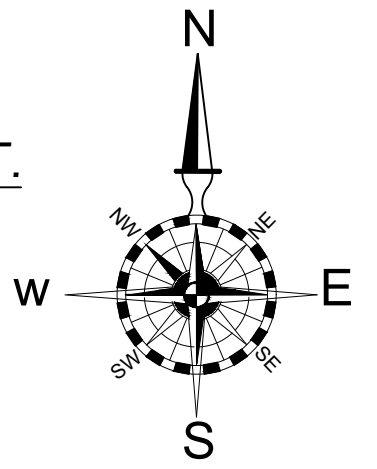

**PROPOSED " DTCP " LAYOUT**

**REFERENCE :**

SITE BOUNDARY :	
EXISTING ROADS : & BOUNDARY	
PROPOSED ROADS:	

**STATEMENT OF AREAS**  
 ( AC 22 - 20 GUNTAS)

TOTAL :	108900.00 Sqyds (100.00%)
PLOTS :	66285.56 Sqyds (60.86%)
ROADS :	31724.33 Sqyds (29.13%)
PARK :	10890.11 Sqyds (10.01%)