




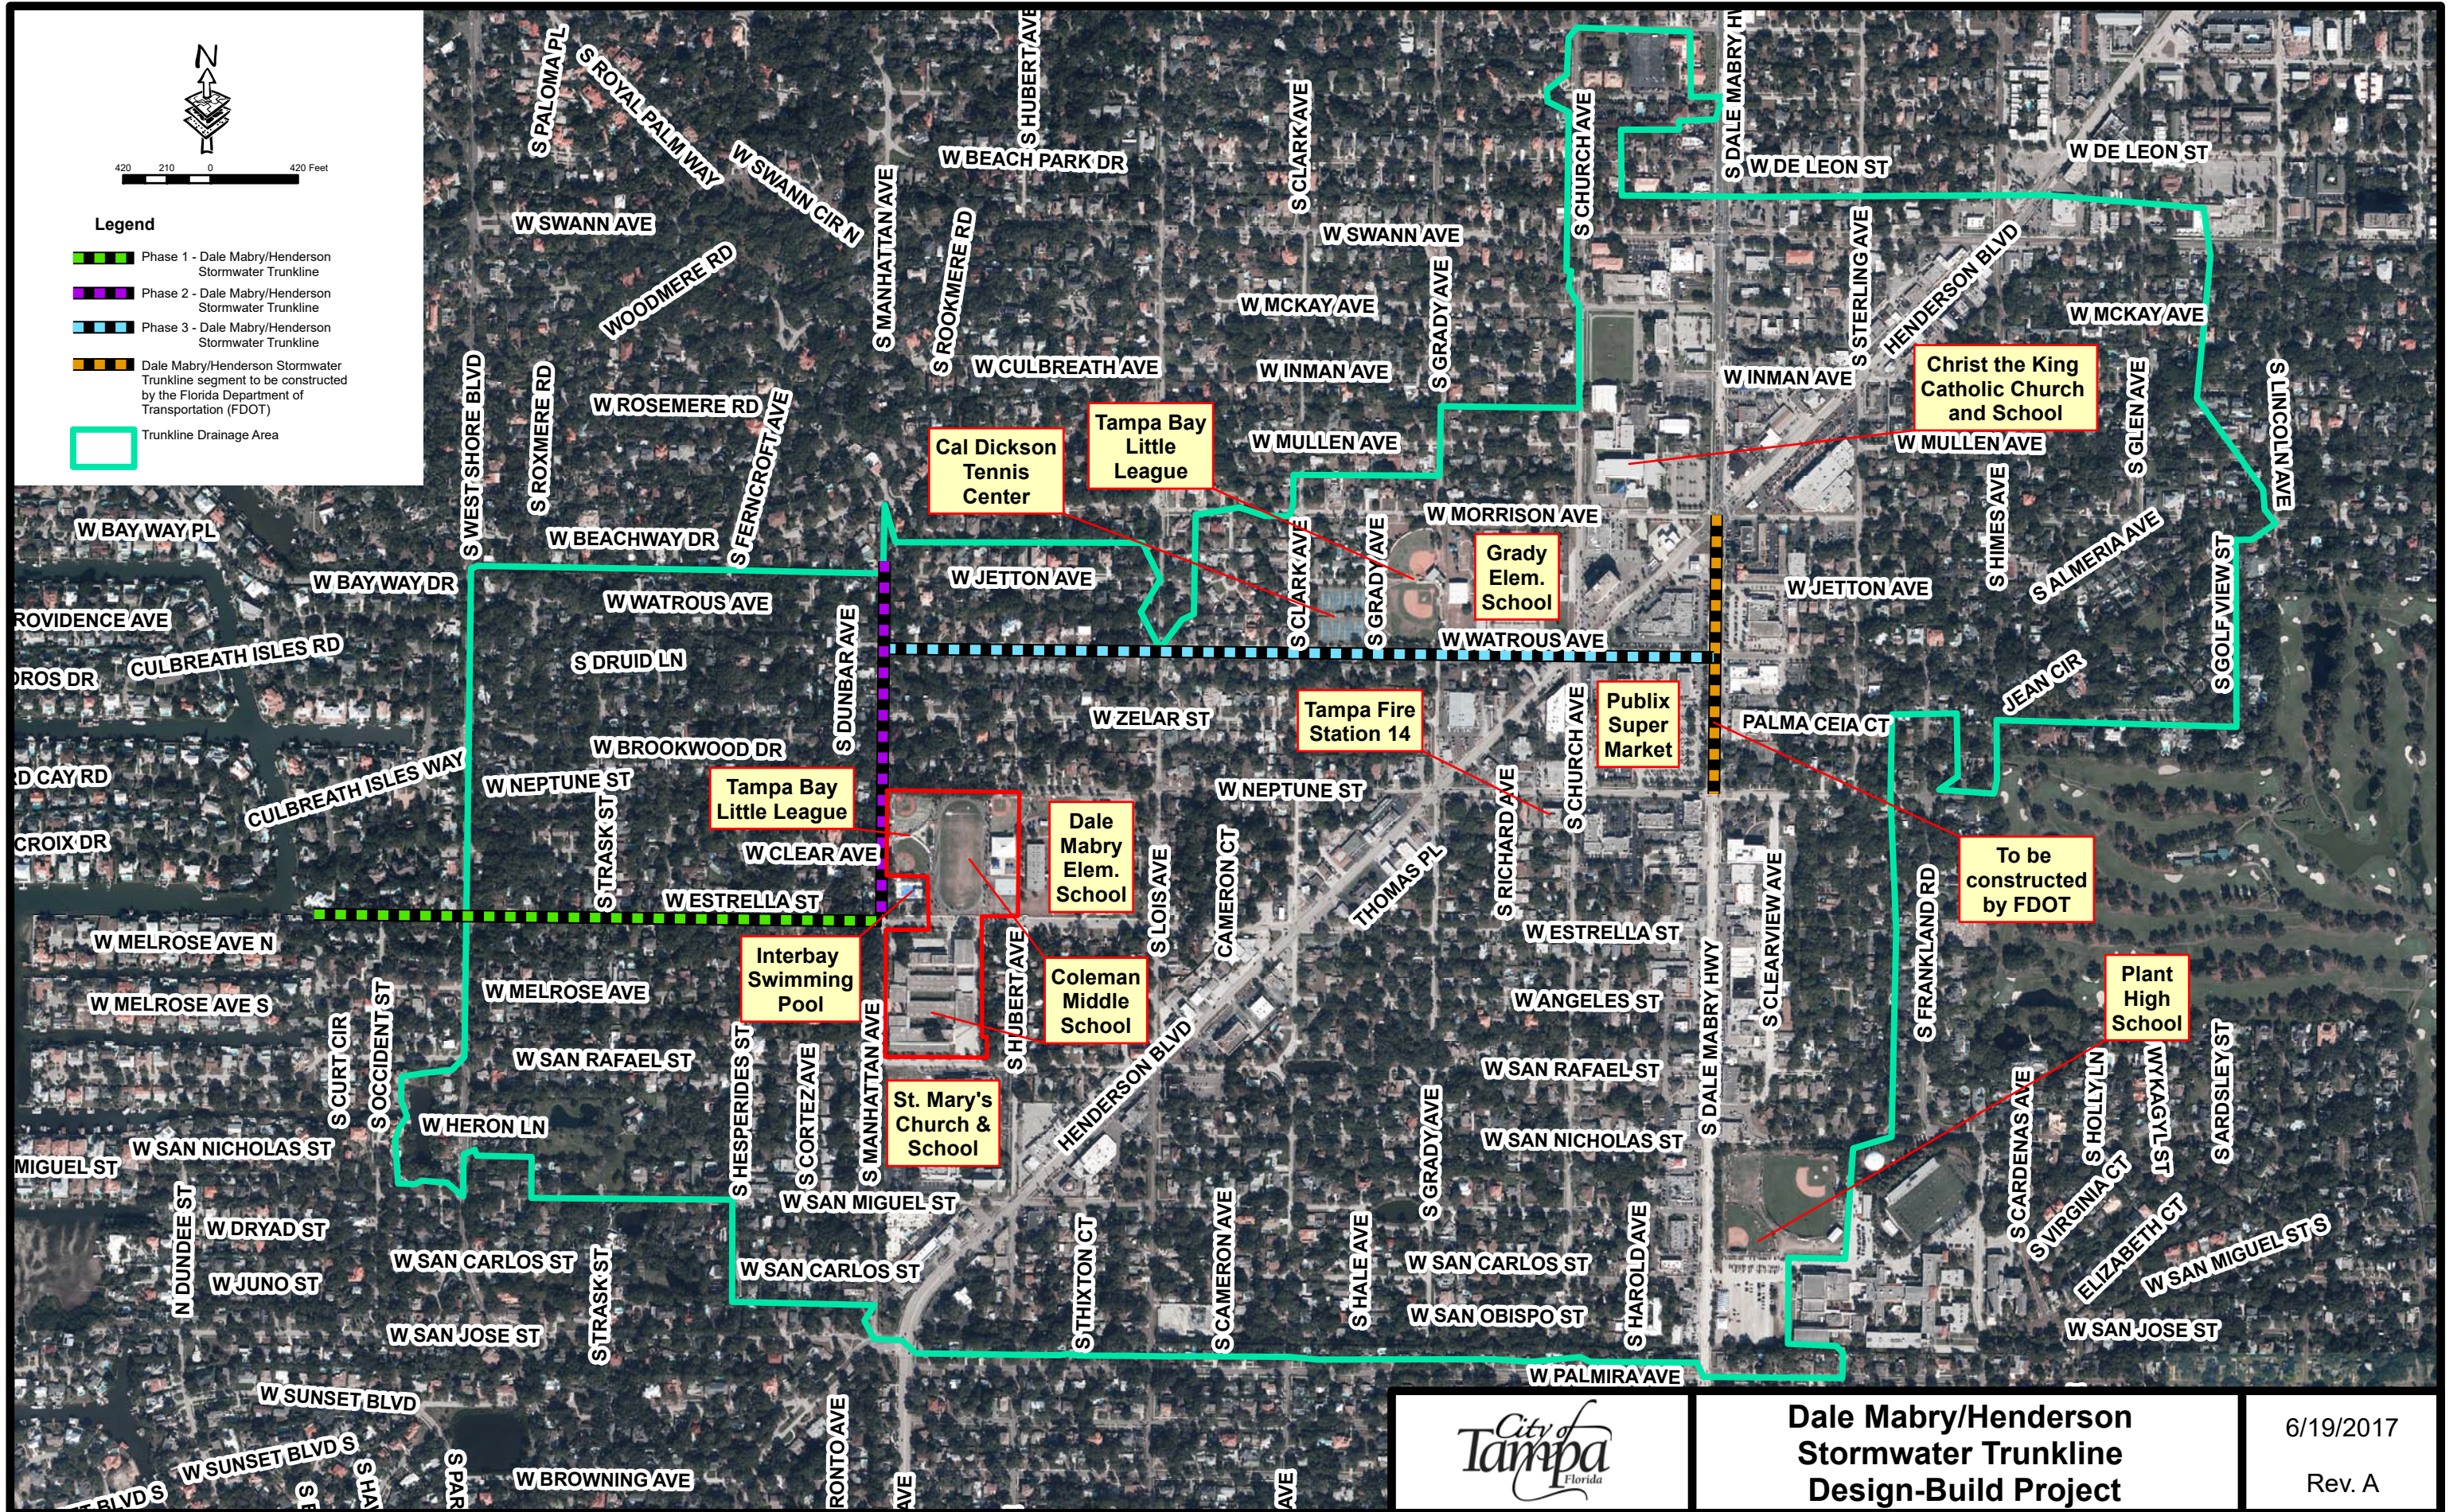




420 210 0 420 Feet

Legend

-  Phase 1 - Dale Mabry/Henderson Stormwater Trunkline
-  Phase 2 - Dale Mabry/Henderson Stormwater Trunkline
-  Phase 3 - Dale Mabry/Henderson Stormwater Trunkline
-  Dale Mabry/Henderson Stormwater Trunkline segment to be constructed by the Florida Department of Transportation (FDOT)
-  Trunkline Drainage Area



Dale Mabry/Henderson Stormwater Trunkline Design-Build Project

6/19/2017

Rev. A