


APPENDIX L


LONG TERM CORRIDOR

Visit the website for any updates or addendums
www.shuswapnorthokanaganrailtrail.ca/development-plan




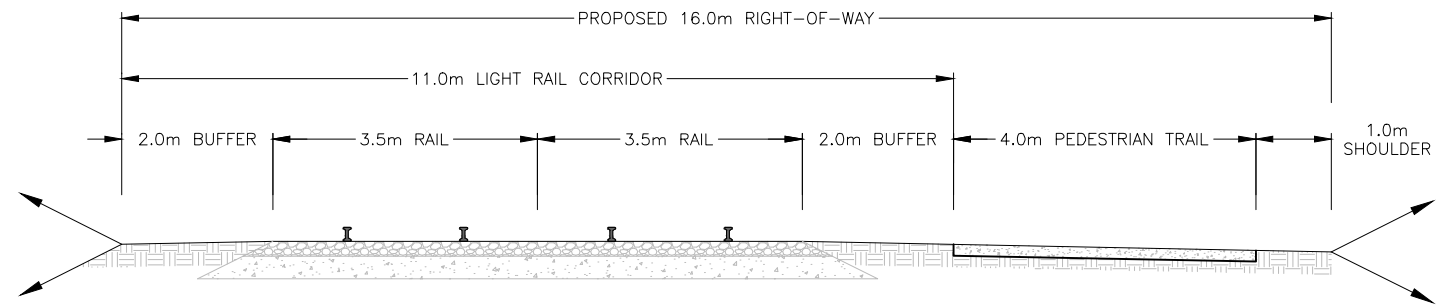


1 DUAL LIGHT RAIL AND TRAIL – TYPICAL SECTION
SCALE 1:100

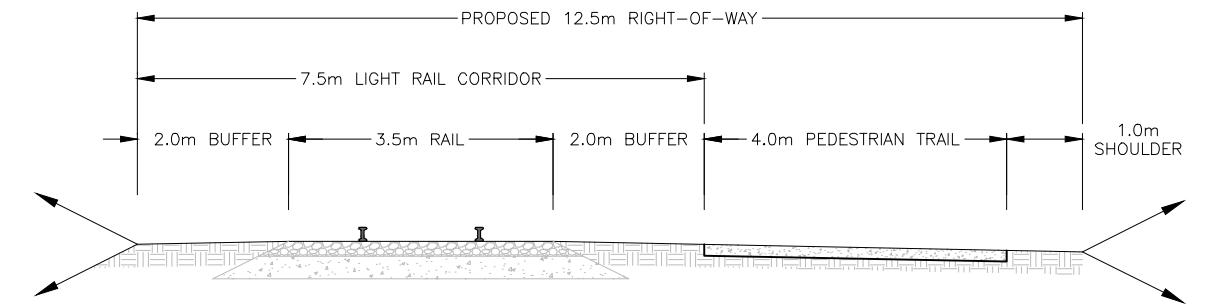

3 SINGLE LIGHT RAIL AND TRAIL – TYPICAL SECTION
SCALE 1:100

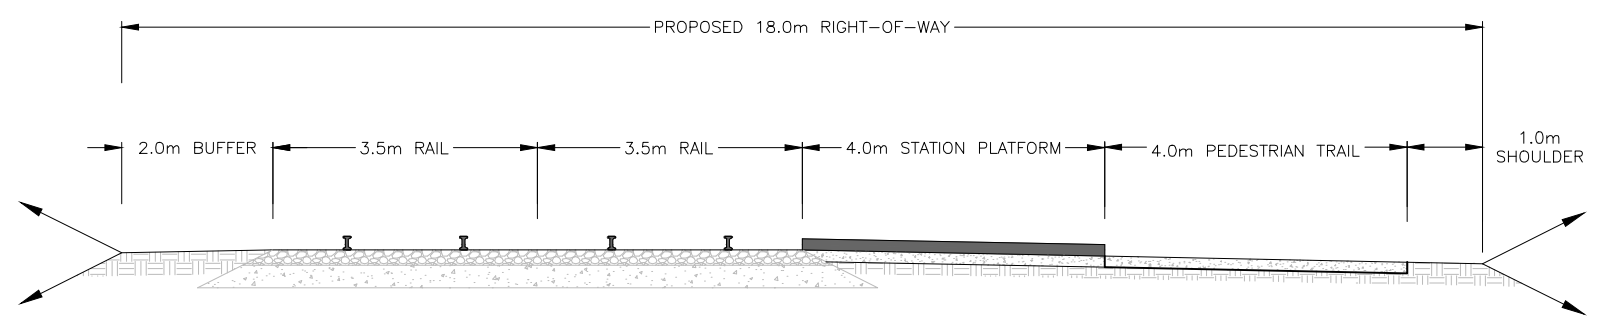

2 DUAL LIGHT RAIL AND TRAIL c/w STATION PLATFORM
SCALE 1:100

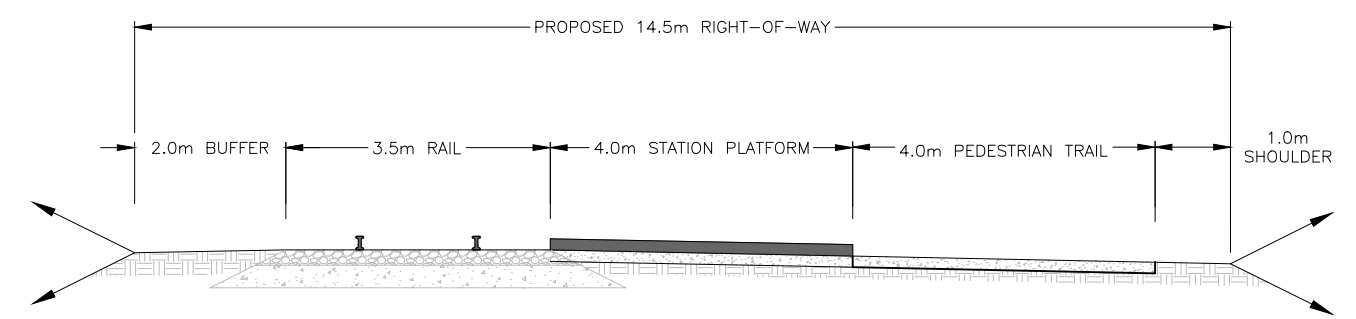

4 SINGLE LIGHT RAIL AND TRAIL c/w STATION PLATFORM
SCALE 1:100