



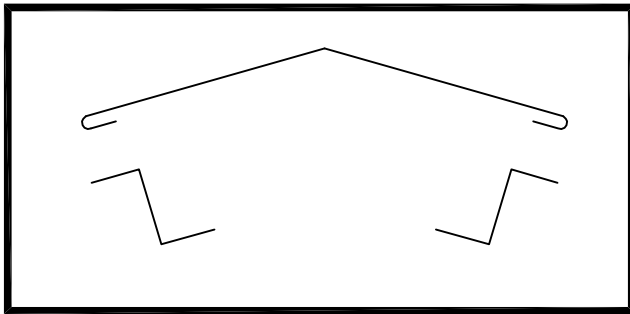

SNAP-CLAD - PLYWOOD DECK HIP/RIDGE DETAIL

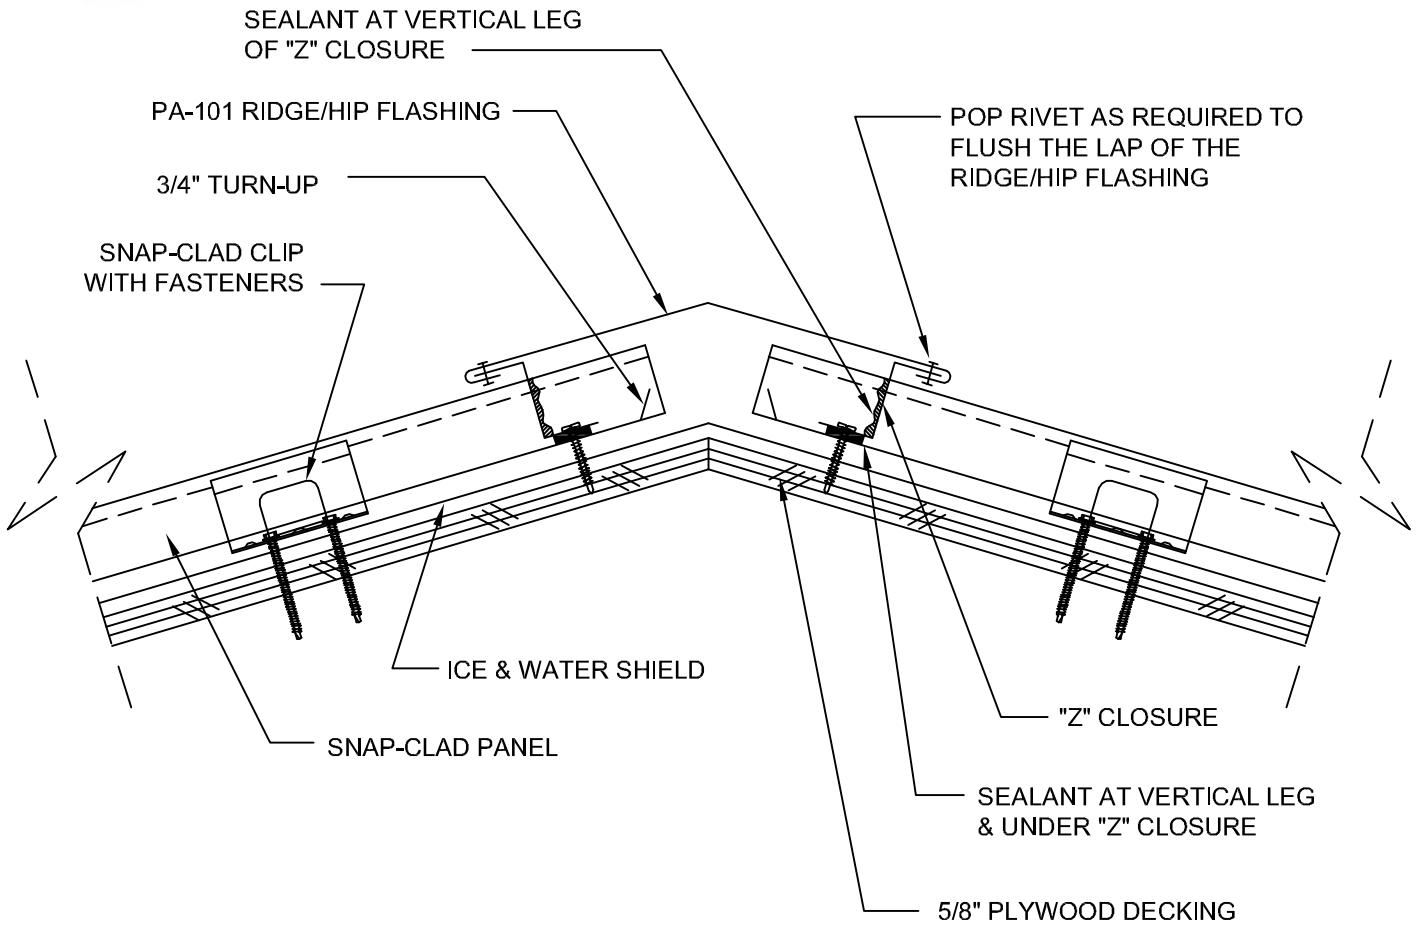

FLASHING COMPONENTS

Job Name _____ Contractor _____

Date _____ Notes _____

BART ENTERPRISES

P.O. Box 11295
St. Thomas, VI 00801
PH: (340) 201-9788

BARTVI.COM INFO@BARTVI.COM