


UPPER FLOOR PLAN

Building 1 Shown, Building 2 is a Mirror Image  
 1 ea. 2-Bedroom Apartment. 1,080 sf Gross Floor Area

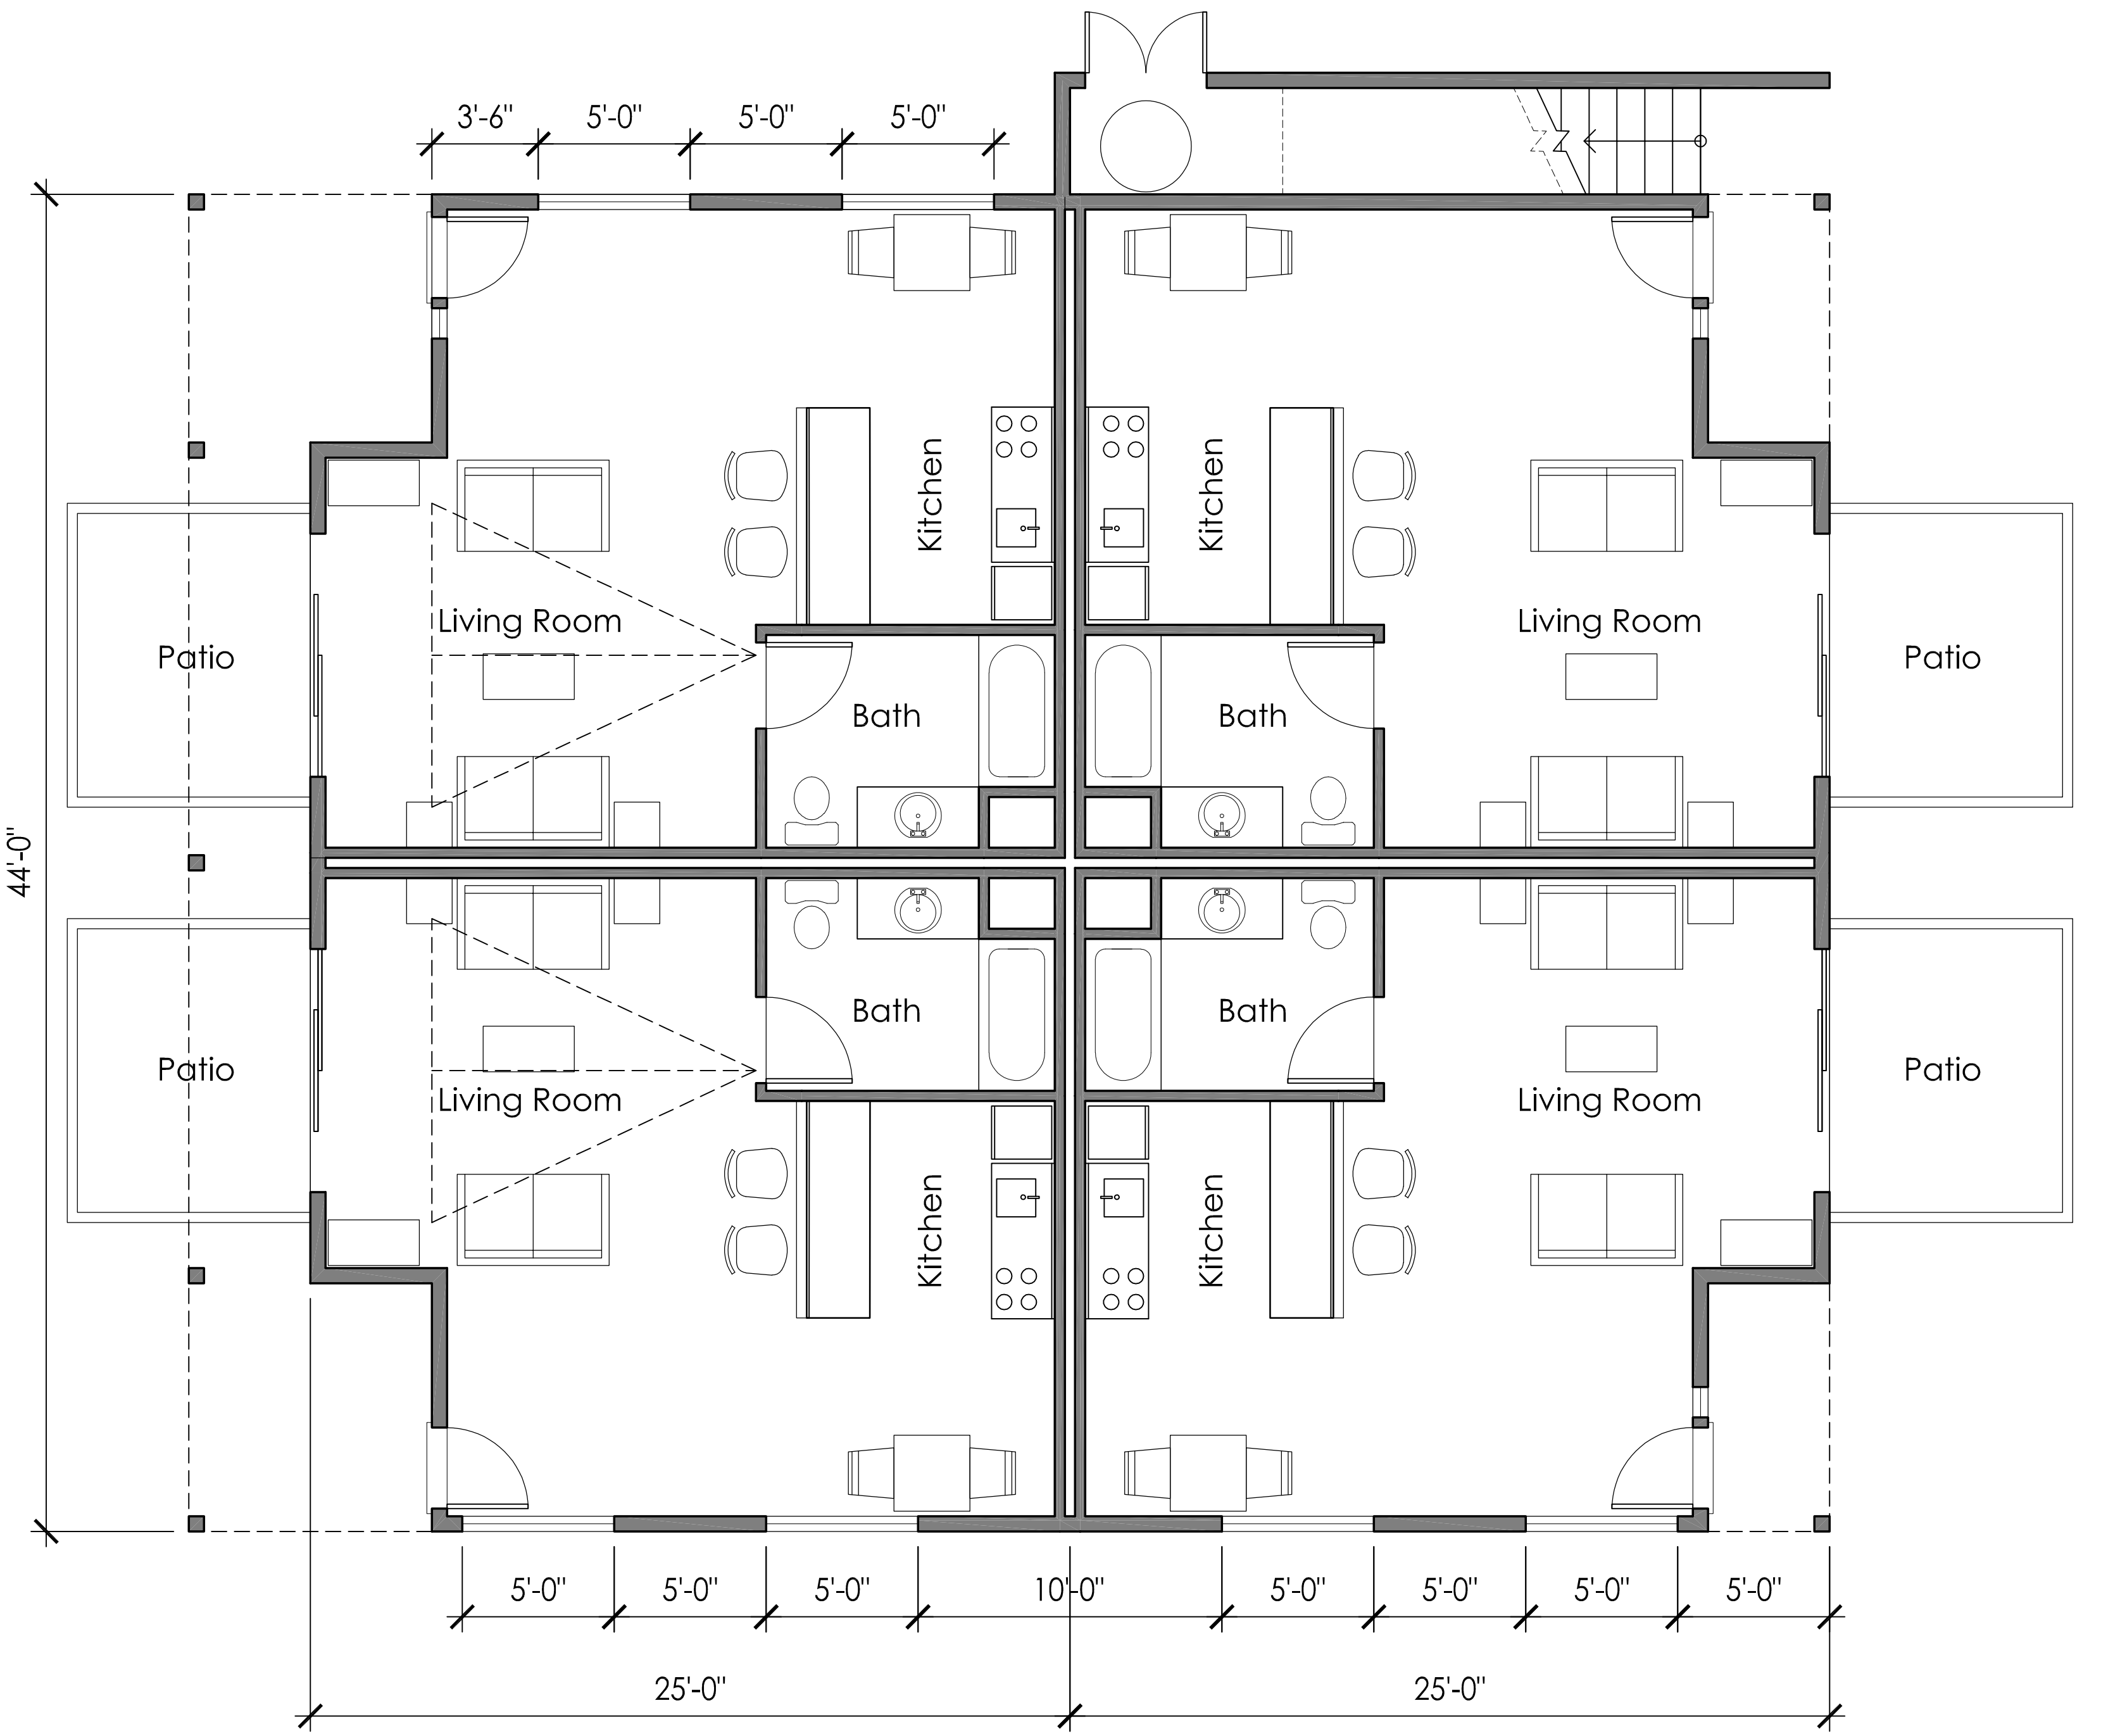

LOWER FLOOR PLAN

Building 1 Shown, Building 2 is a Mirror Image  
 4-Studio Apartments @ 510 sf Gross Floor Area - 2,040 sf



In association with  
 Craig W. Roland FAIA  
 Marty Winter  
 Developer

Rustic Shops and Apartments  
 Building 1 & 2 Upper and Lower Floor Plans

August 19, 2019

