


UPPER FLOOR PLAN 2 Units @ 534 sf Gross Floor Area = 1,068 sf

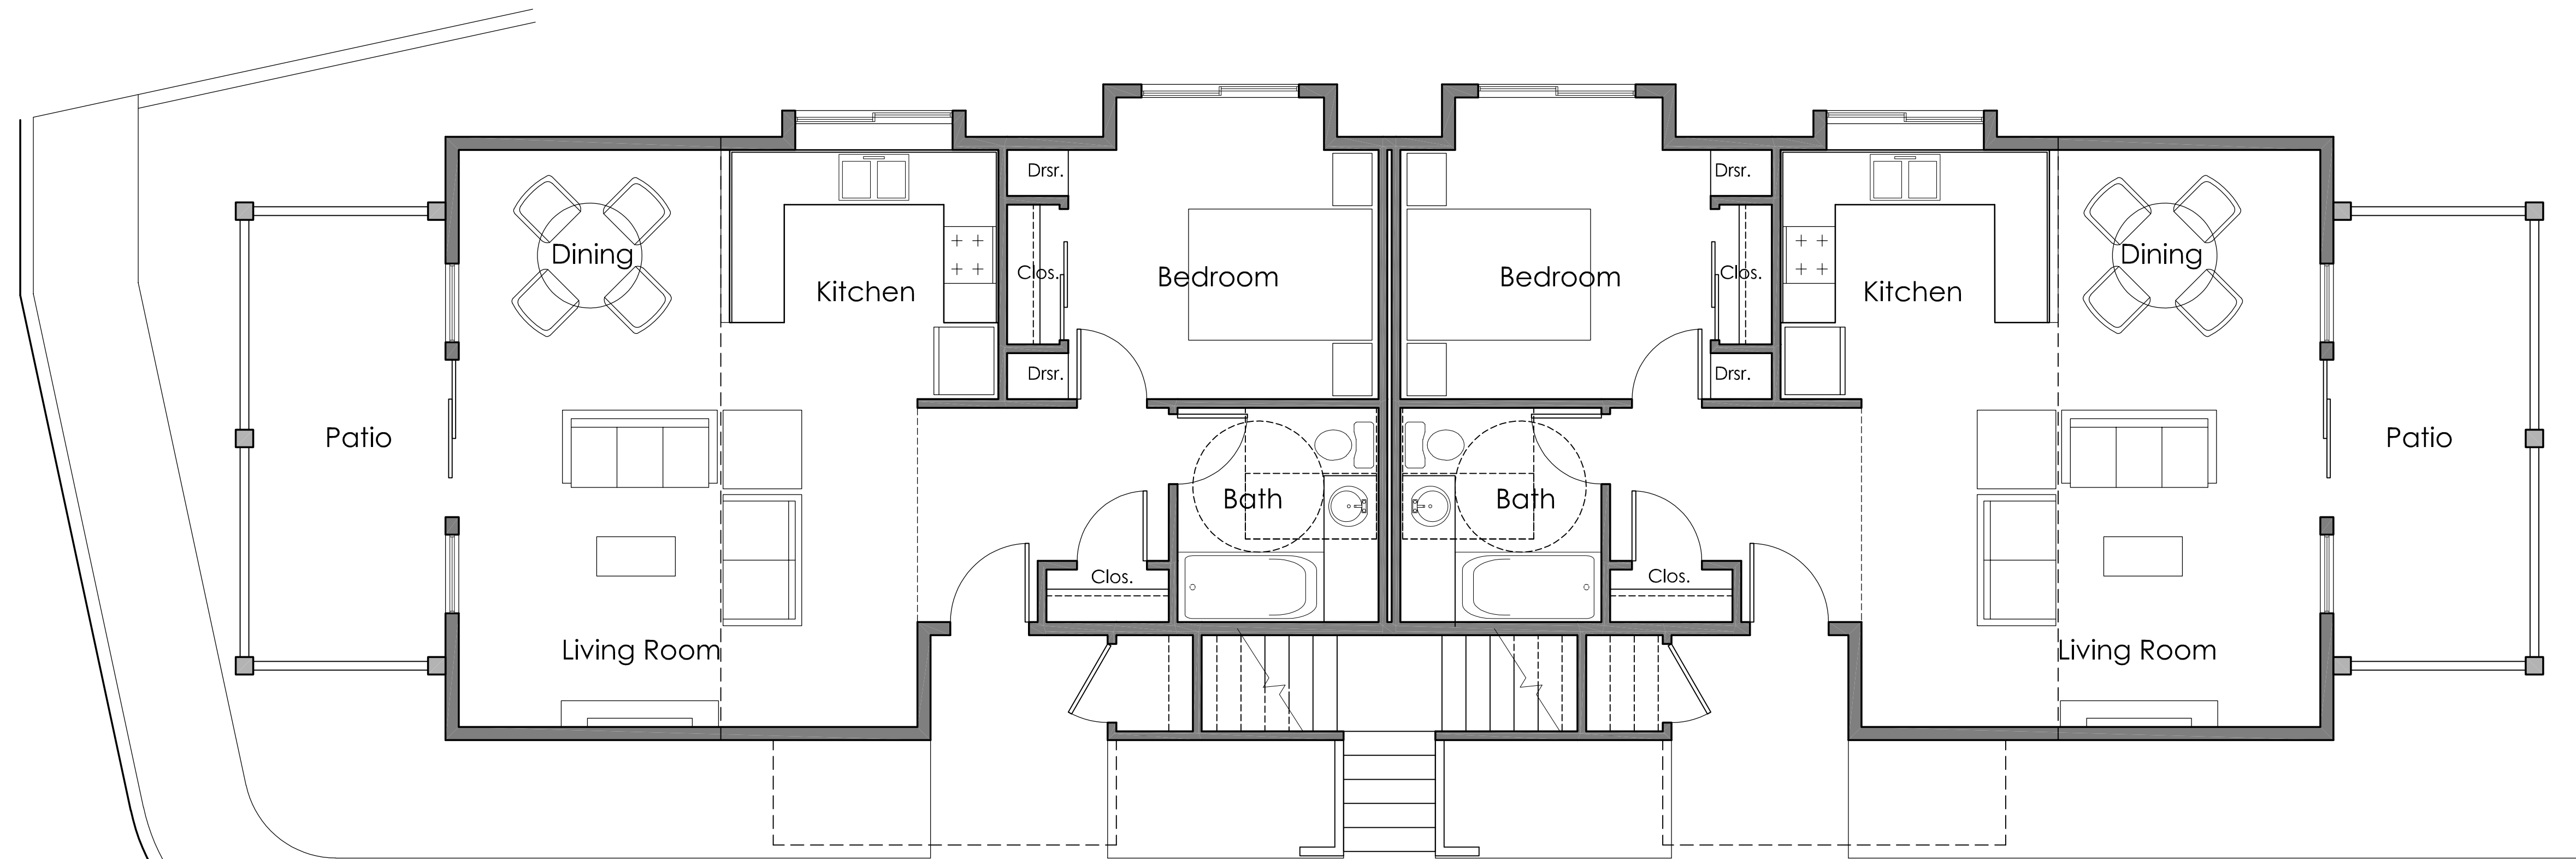

LOWER FLOOR PLAN 2 Units @ 774 sf Gross Floor Area = 1,548 sf



In association with  
Craig W. Roland FAIA  
Marty Winter  
Developer

Rustic Shops and Apartments  
Building 4 Floor Plans

August 19, 2019

