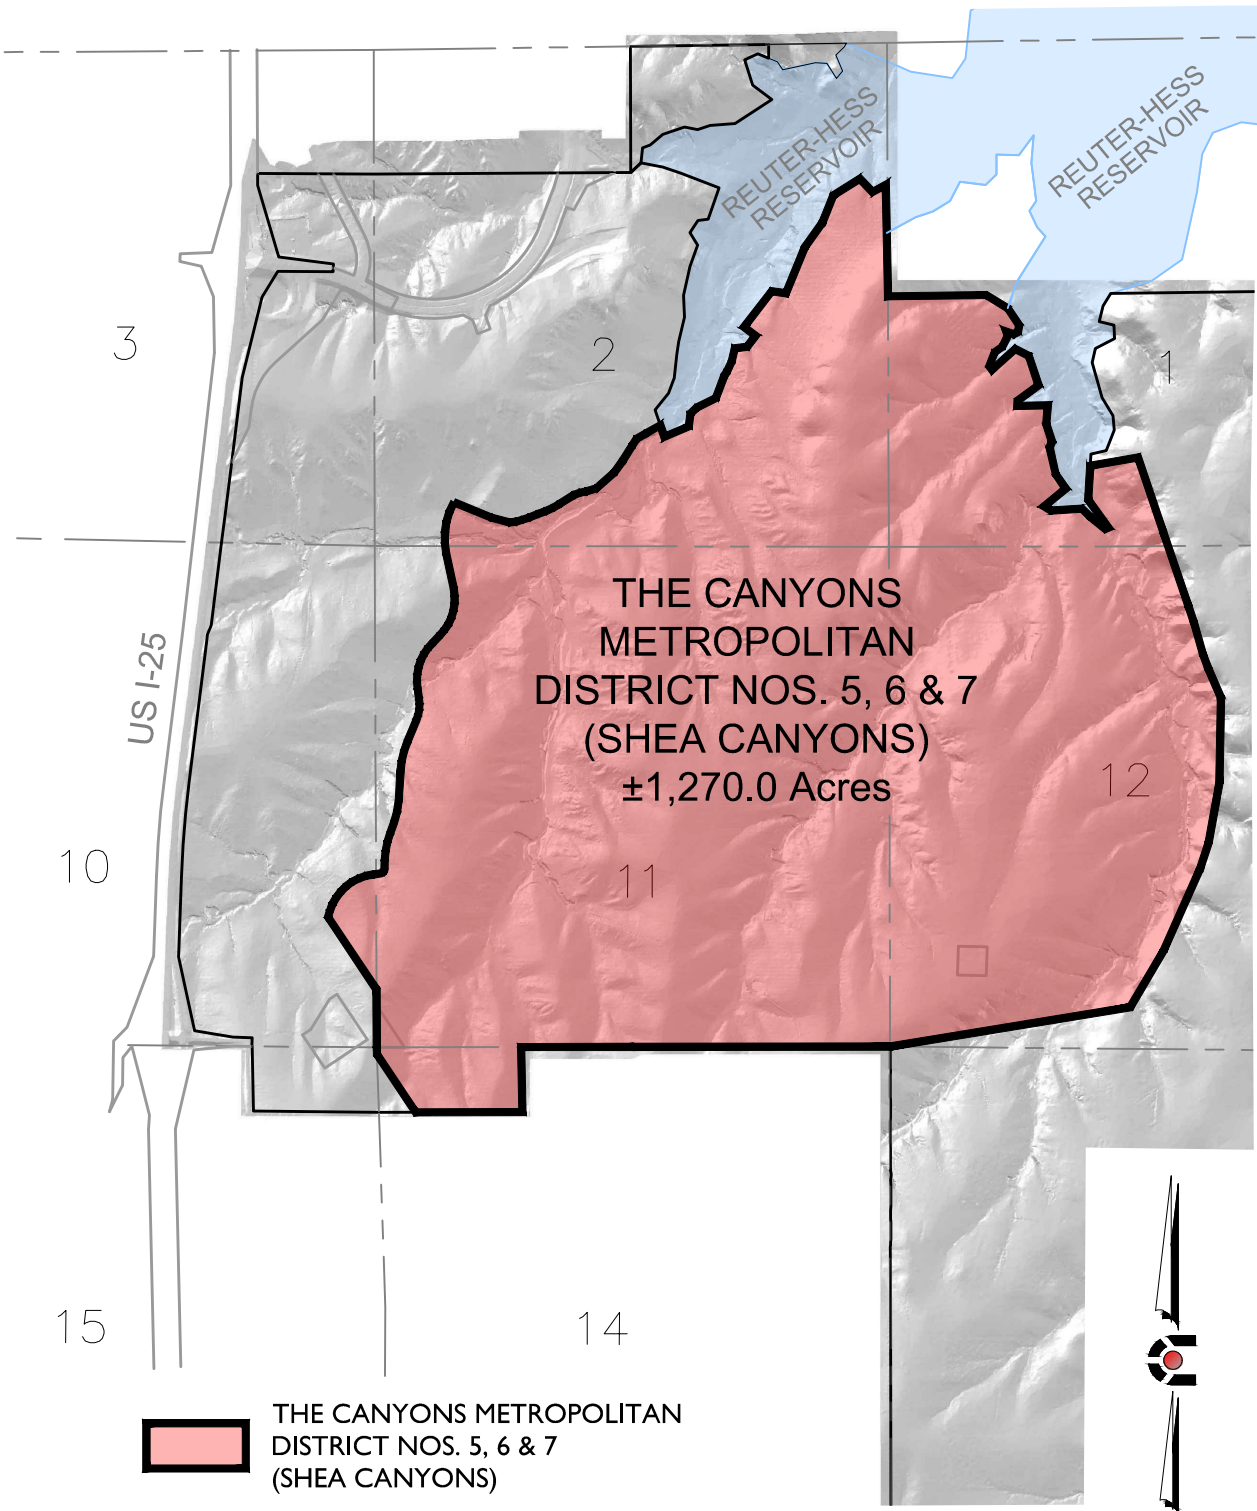

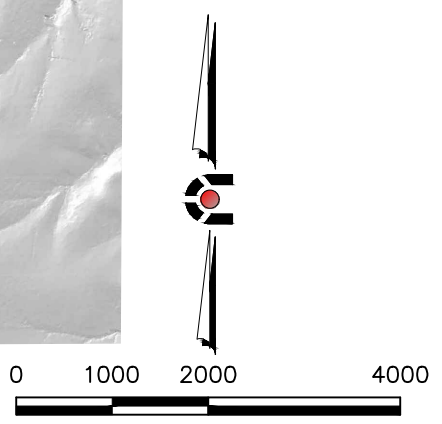


# THE CANYONS METROPOLITAN DISTRICT NOS. 5, 6 & 7 OVERALL MAP



 THE CANYONS METROPOLITAN DISTRICT NOS. 5, 6 & 7 (SHEA CANYONS)



SCALE: 1" = 2000'

NOTE: THIS DOES NOT REPRESENT A MONUMENTED SURVEY.  
IT IS INTENDED ONLY TO DEPICT THE ATTACHED DESCRIPTION.  
PROJECT: 14-002  
DATE: 04/28/2020  
SHEET 1 OF 1

DR: J. ANTON  
DS: T. GIRARD  
P.M. K. ROHRBOUGH



**CORE**  
CONSULTANTS

CIVIL ENGINEERING  
DEVELOPMENT CONSULTING  
NATURAL RESOURCES  
LAND SURVEYING  
303.703.4444  
1950 W. Littleton Blvd., Ste. 109  
Littleton, CO 80120