



SECTION THRU HORIZ.  
ON SLOPED ROOF

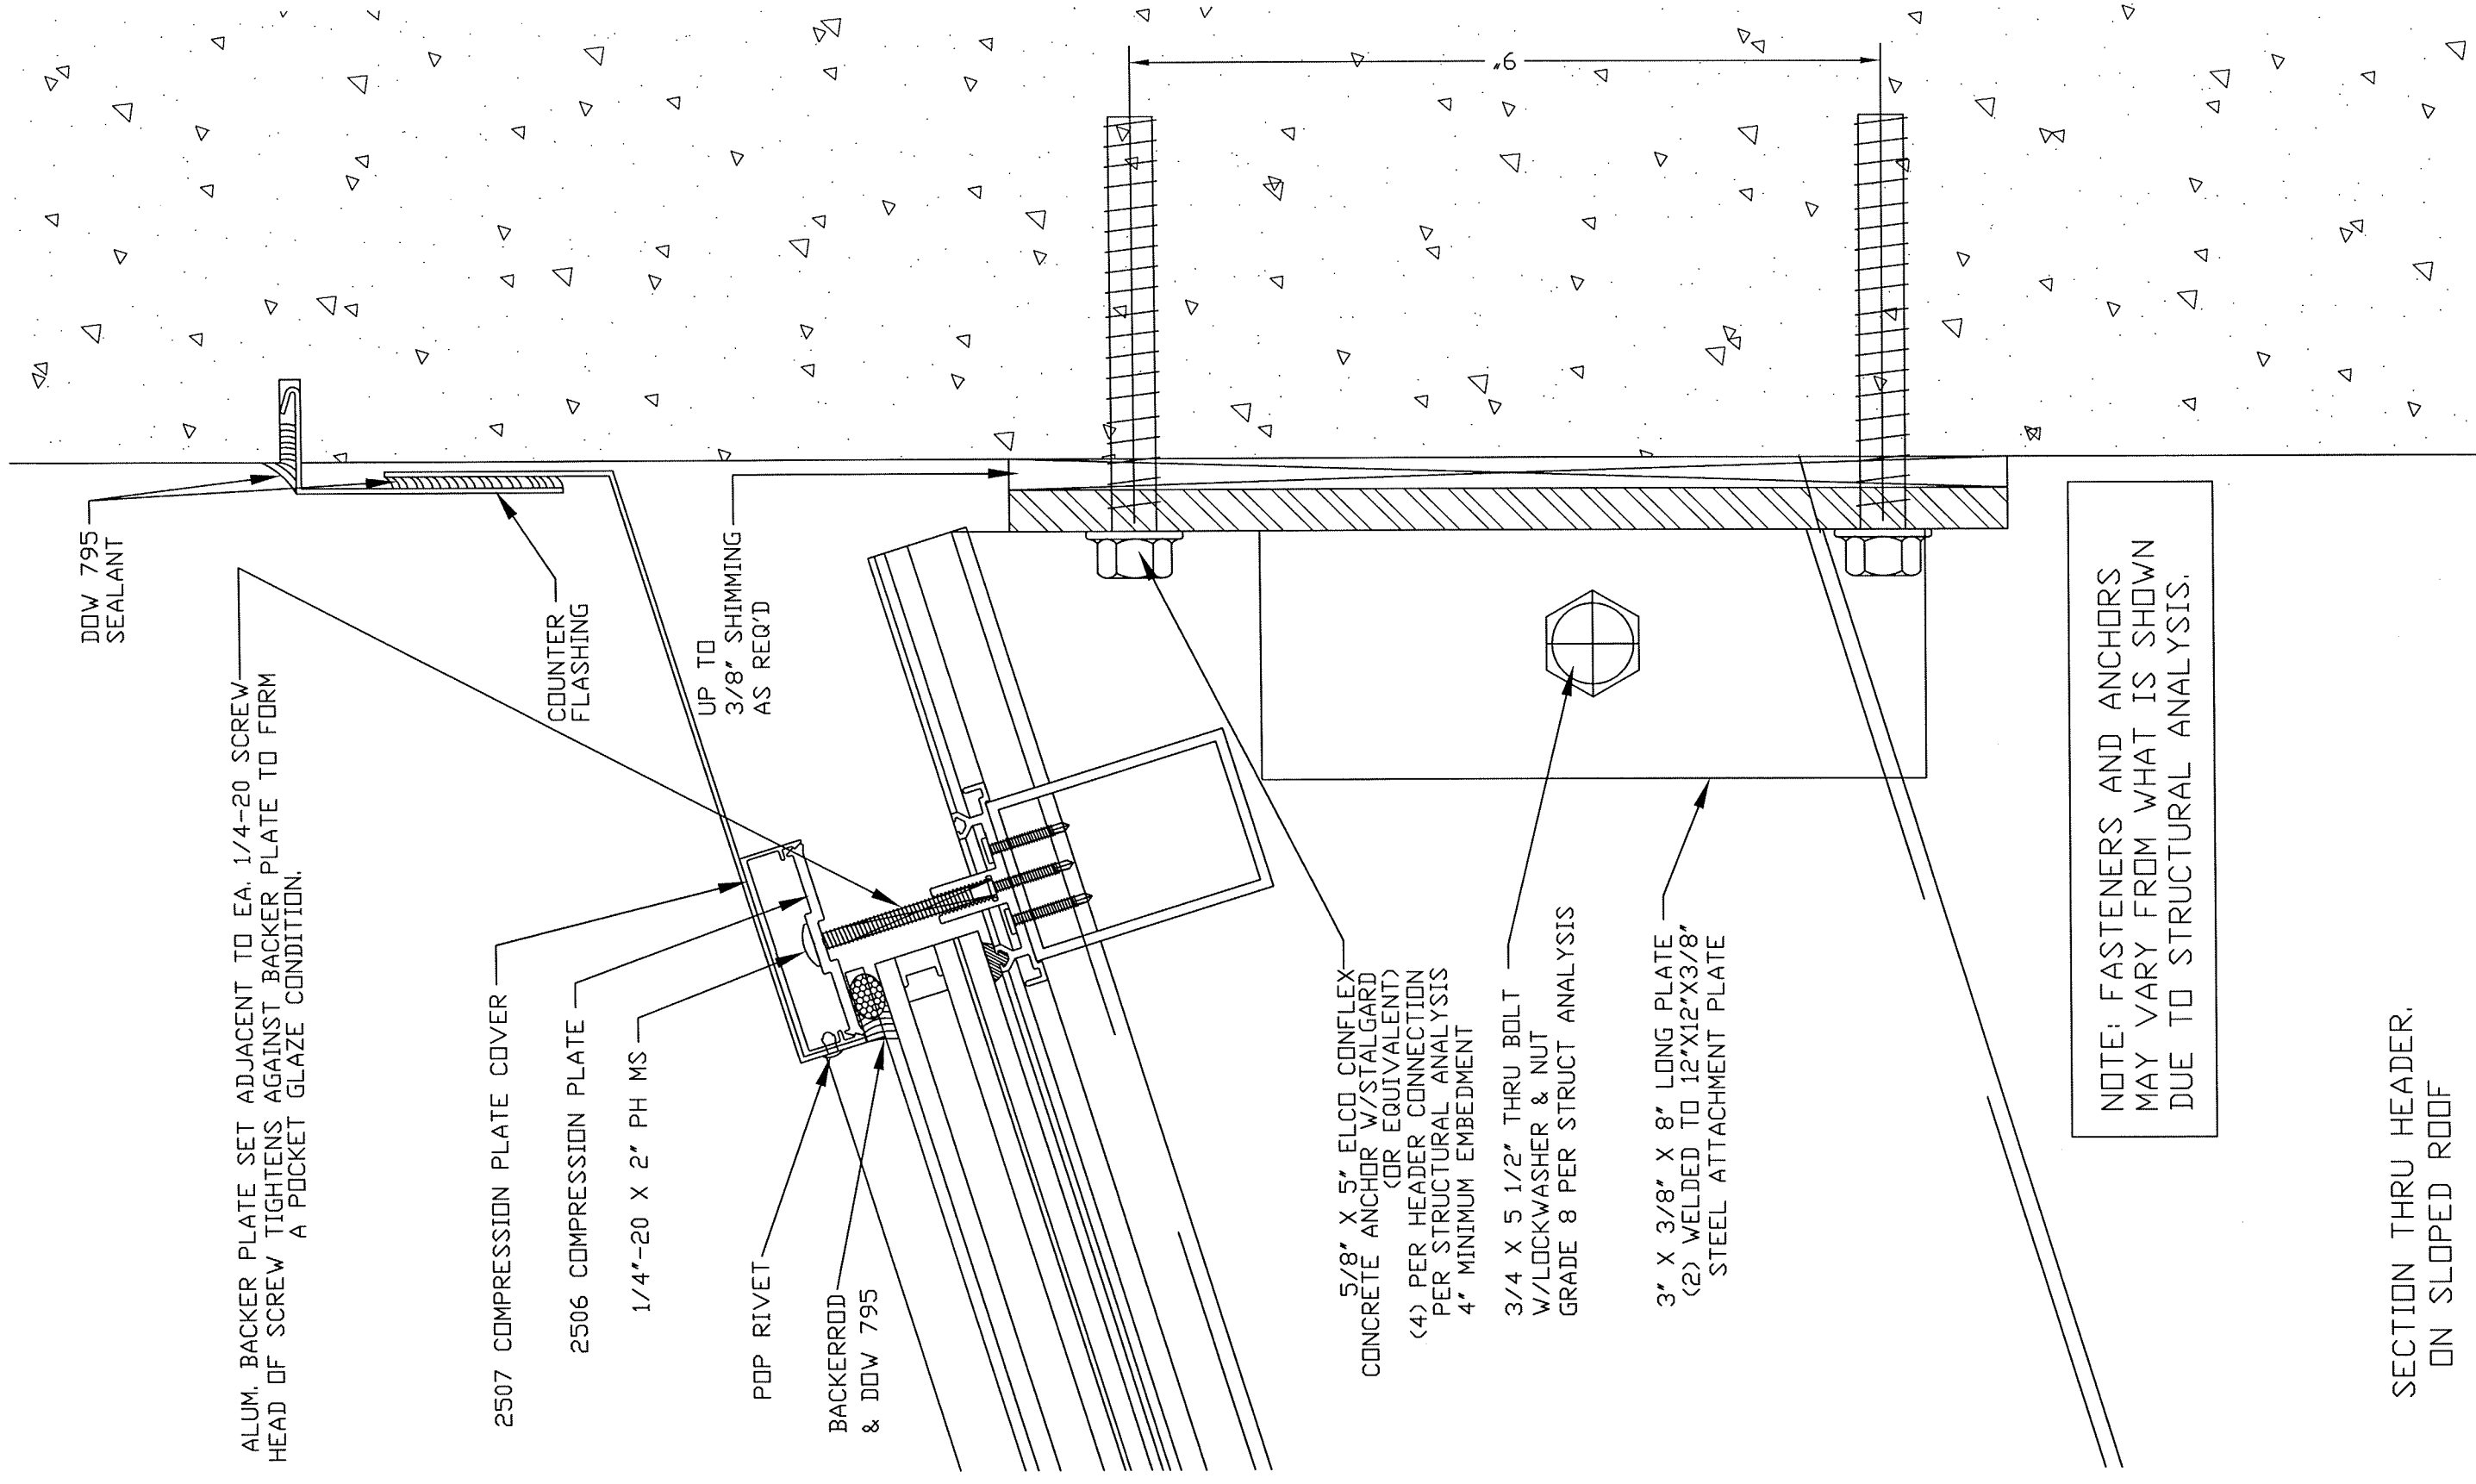

ALUM. BACKER PLATE SET ADJACENT TO EA. 1/4-20 SCREW HEAD OF SCREW TIGHTENS AGAINST BACKER PLATE TO FORM A POCKET GLAZE CONDITION.

NOTE: FASTENERS AND ANCHORS MAY VARY FROM WHAT IS SHOWN DUE TO STRUCTURAL ANALYSIS.

SECTION THRU HEADER, ON SLOPED ROOF

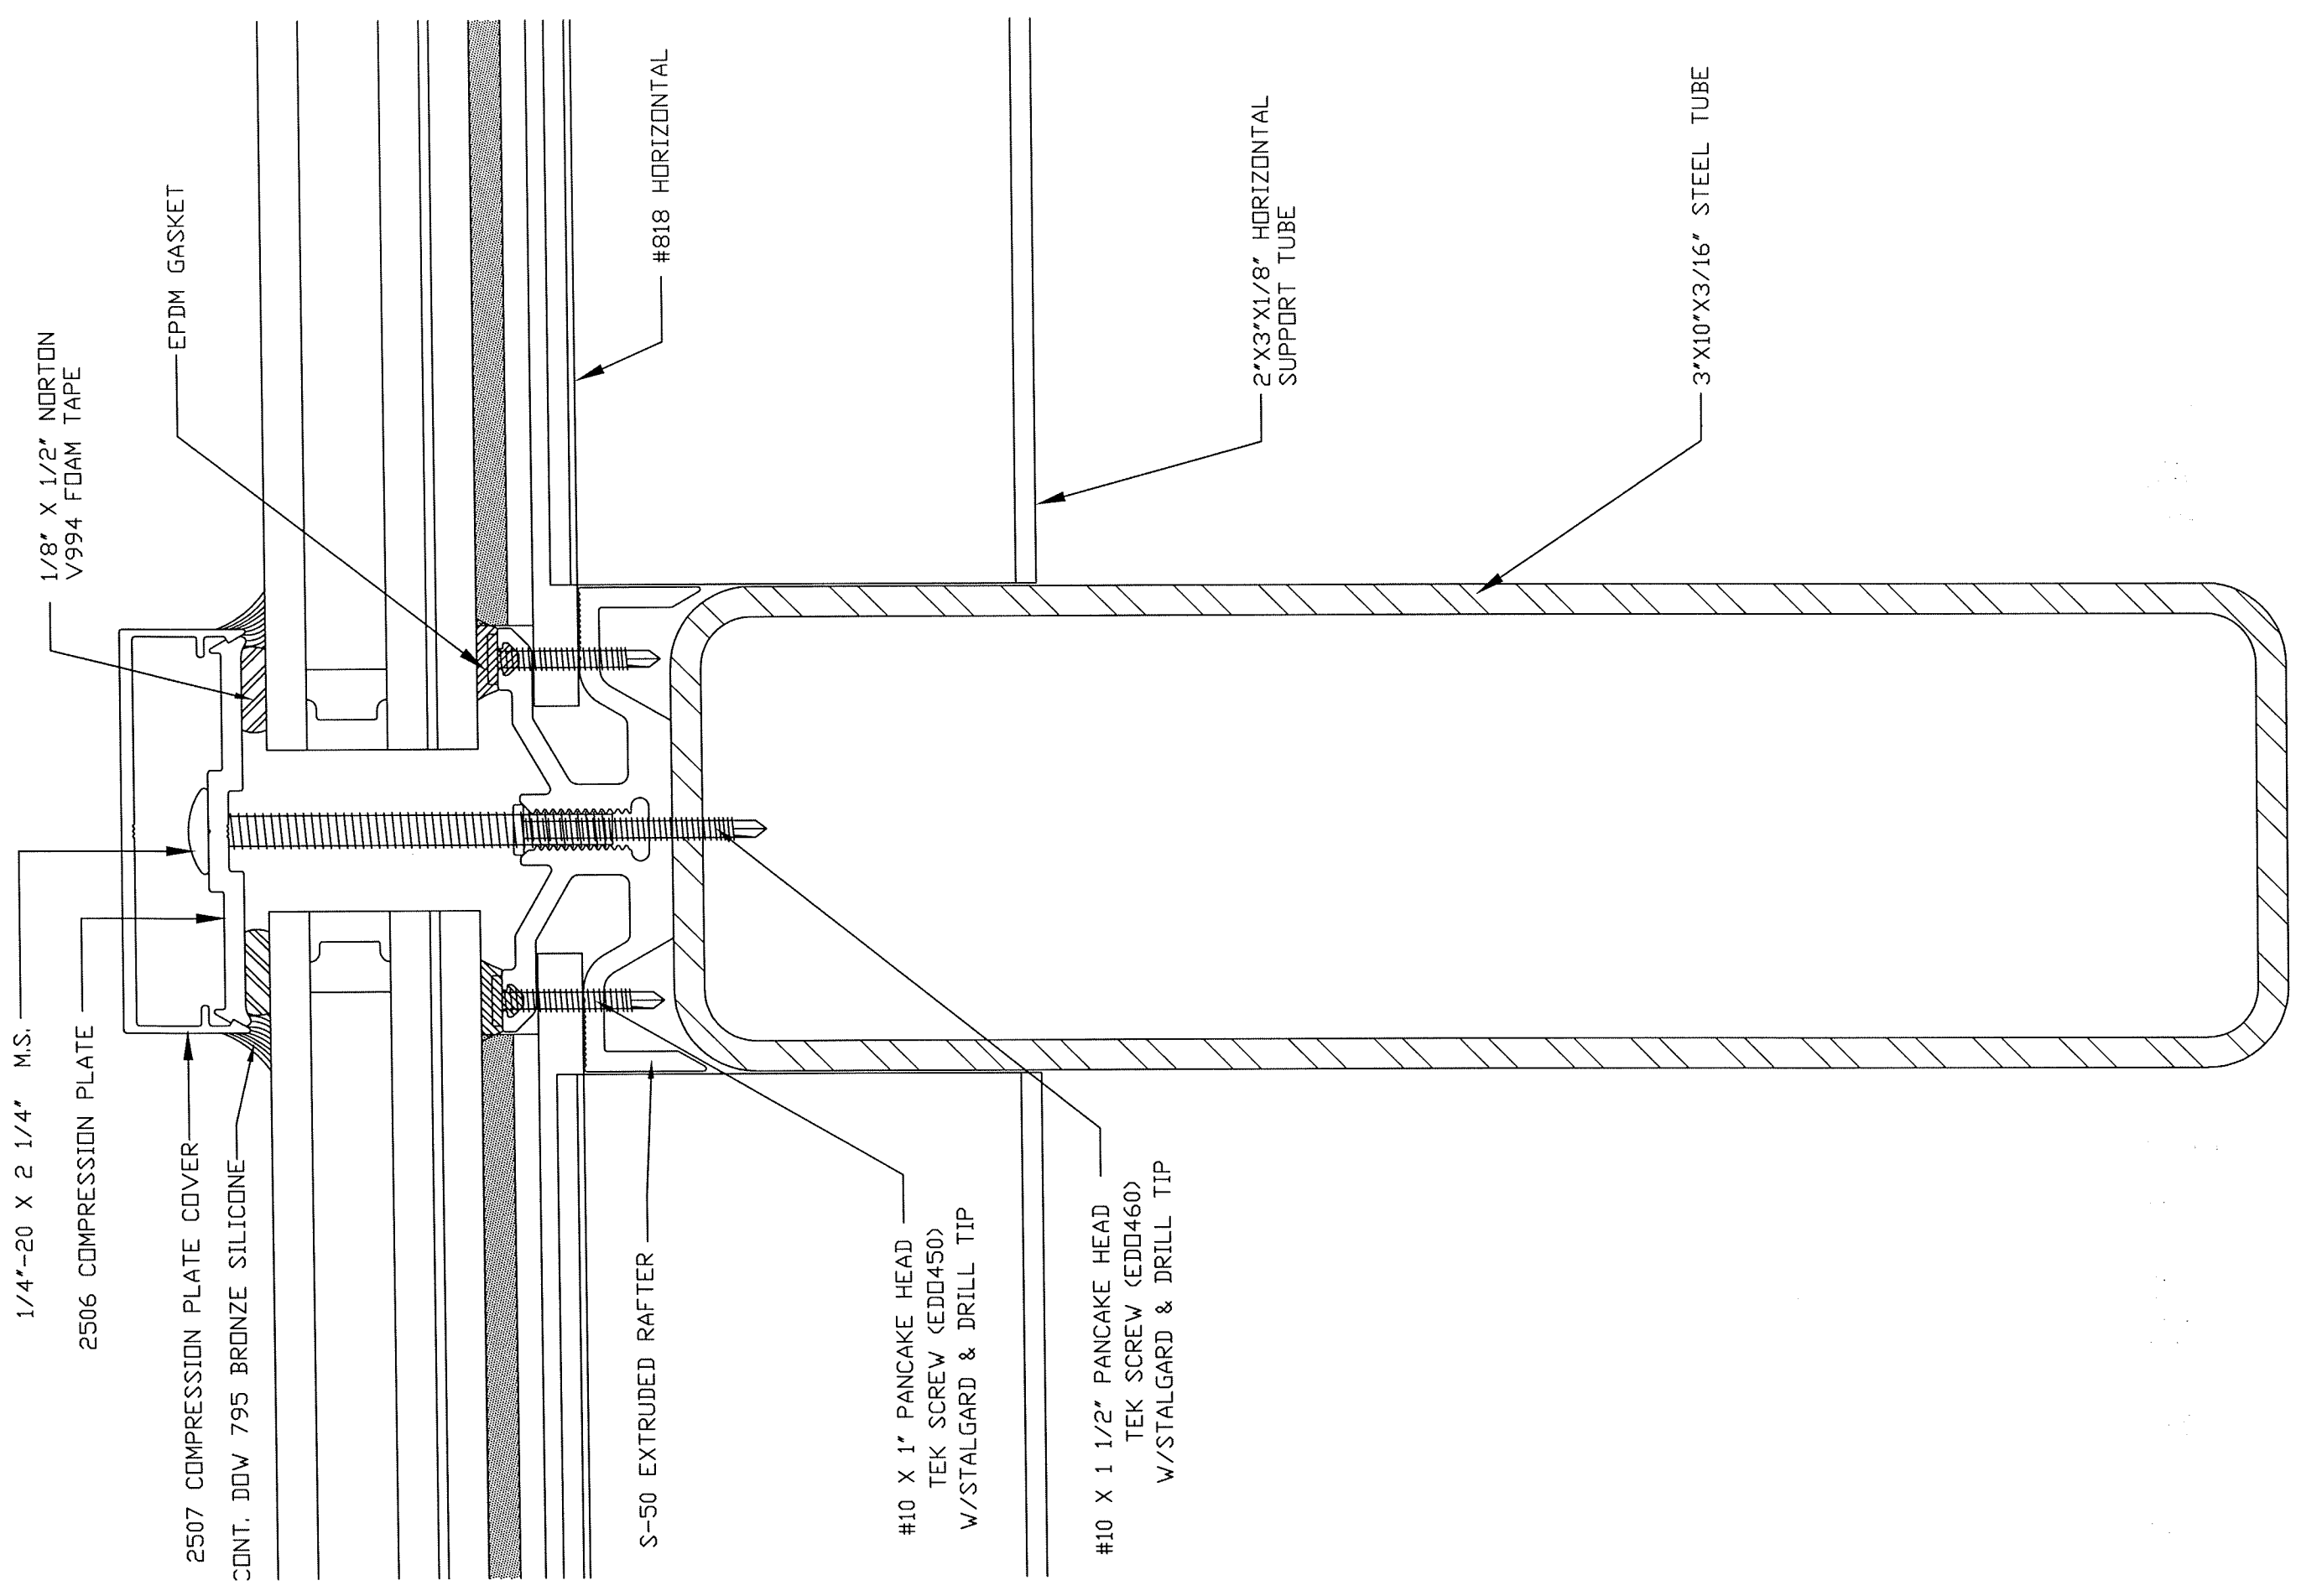

SECTION THRU ROOF RAFTER  
S-50 ON SLOPED ROOF @ HORIZ. LOCATION