

I REQUIRE THIS PLAN TO BE DEPOSITED UNDER THE REGISTRY ACT.

November 26th 1983


F. M. Mc Gregor
ONTARIO LAND SURVEYOR

RECEIVED AND DEPOSITED AS

PLAN 13 R5589

Dec 28 1983

Deputy
LAND REGISTRAR FOR THE
REGISTRY DIVISION OF
FRONTENAC (NO 13)

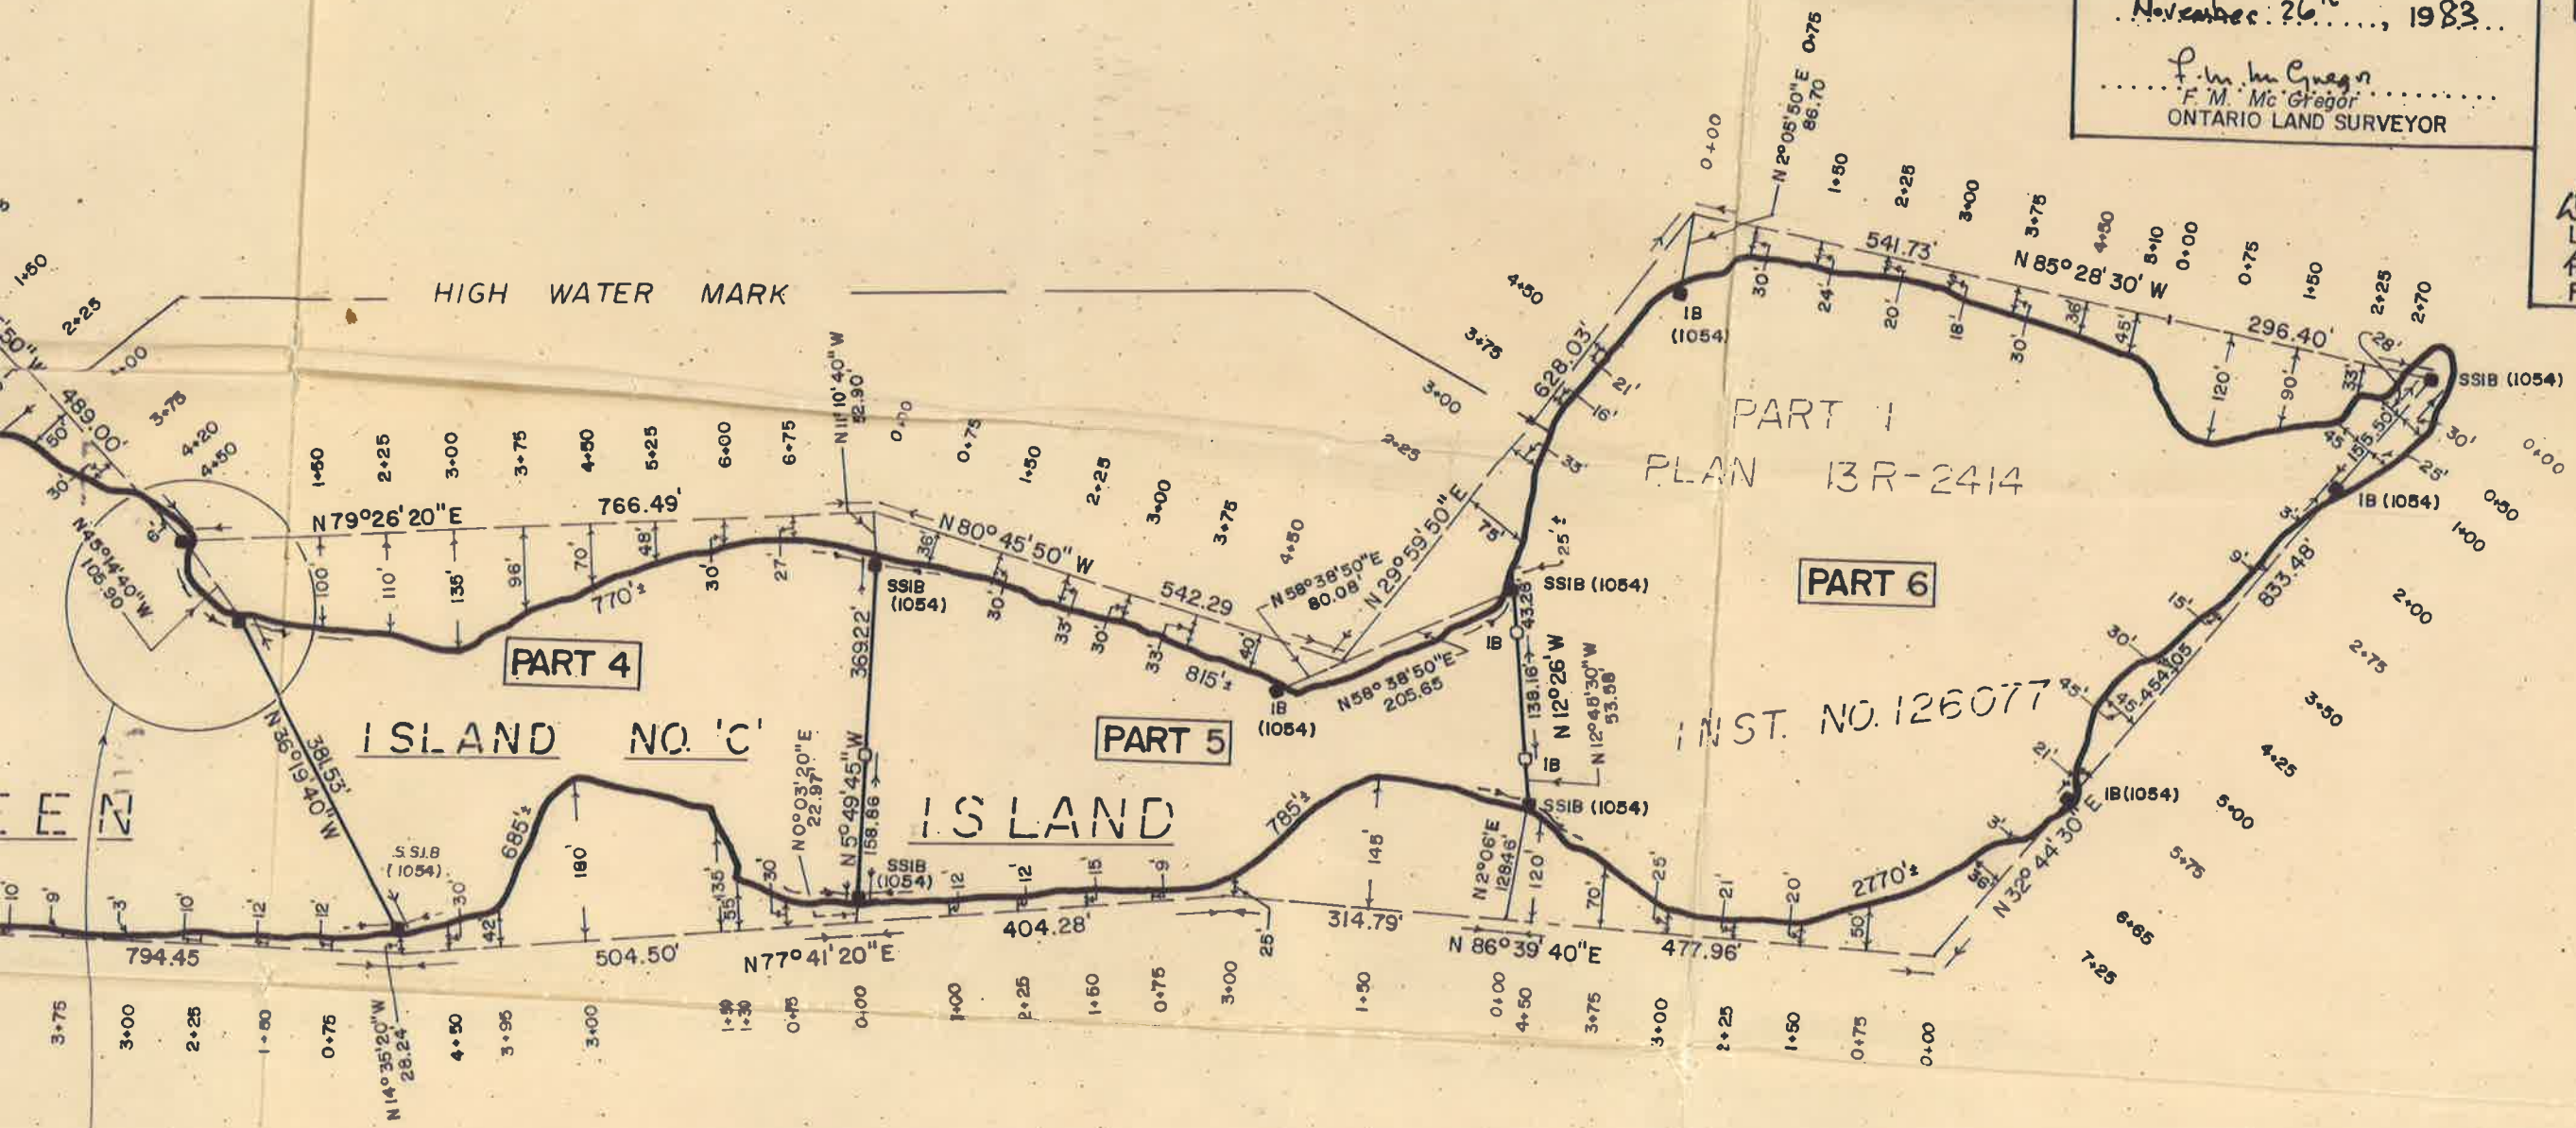

PART 1
PLAN 13R-2414

PART 6

INST. NO. 126077

ISLAND NO. 'C'

ISLAND

PLAN OF SURVEY OF PART OF
ISLAND 'C' IN SHARBOT LAKE

TOWNSHIP OF OLDEN
COUNTY OF FRONTENAC

SCALE: 1" = 200'

1983