


THERMOCROMEXTM SHEATHED FRAMING SUBSTRATE WITH INSULATION BOARD AND Z FURRING MEMBERS

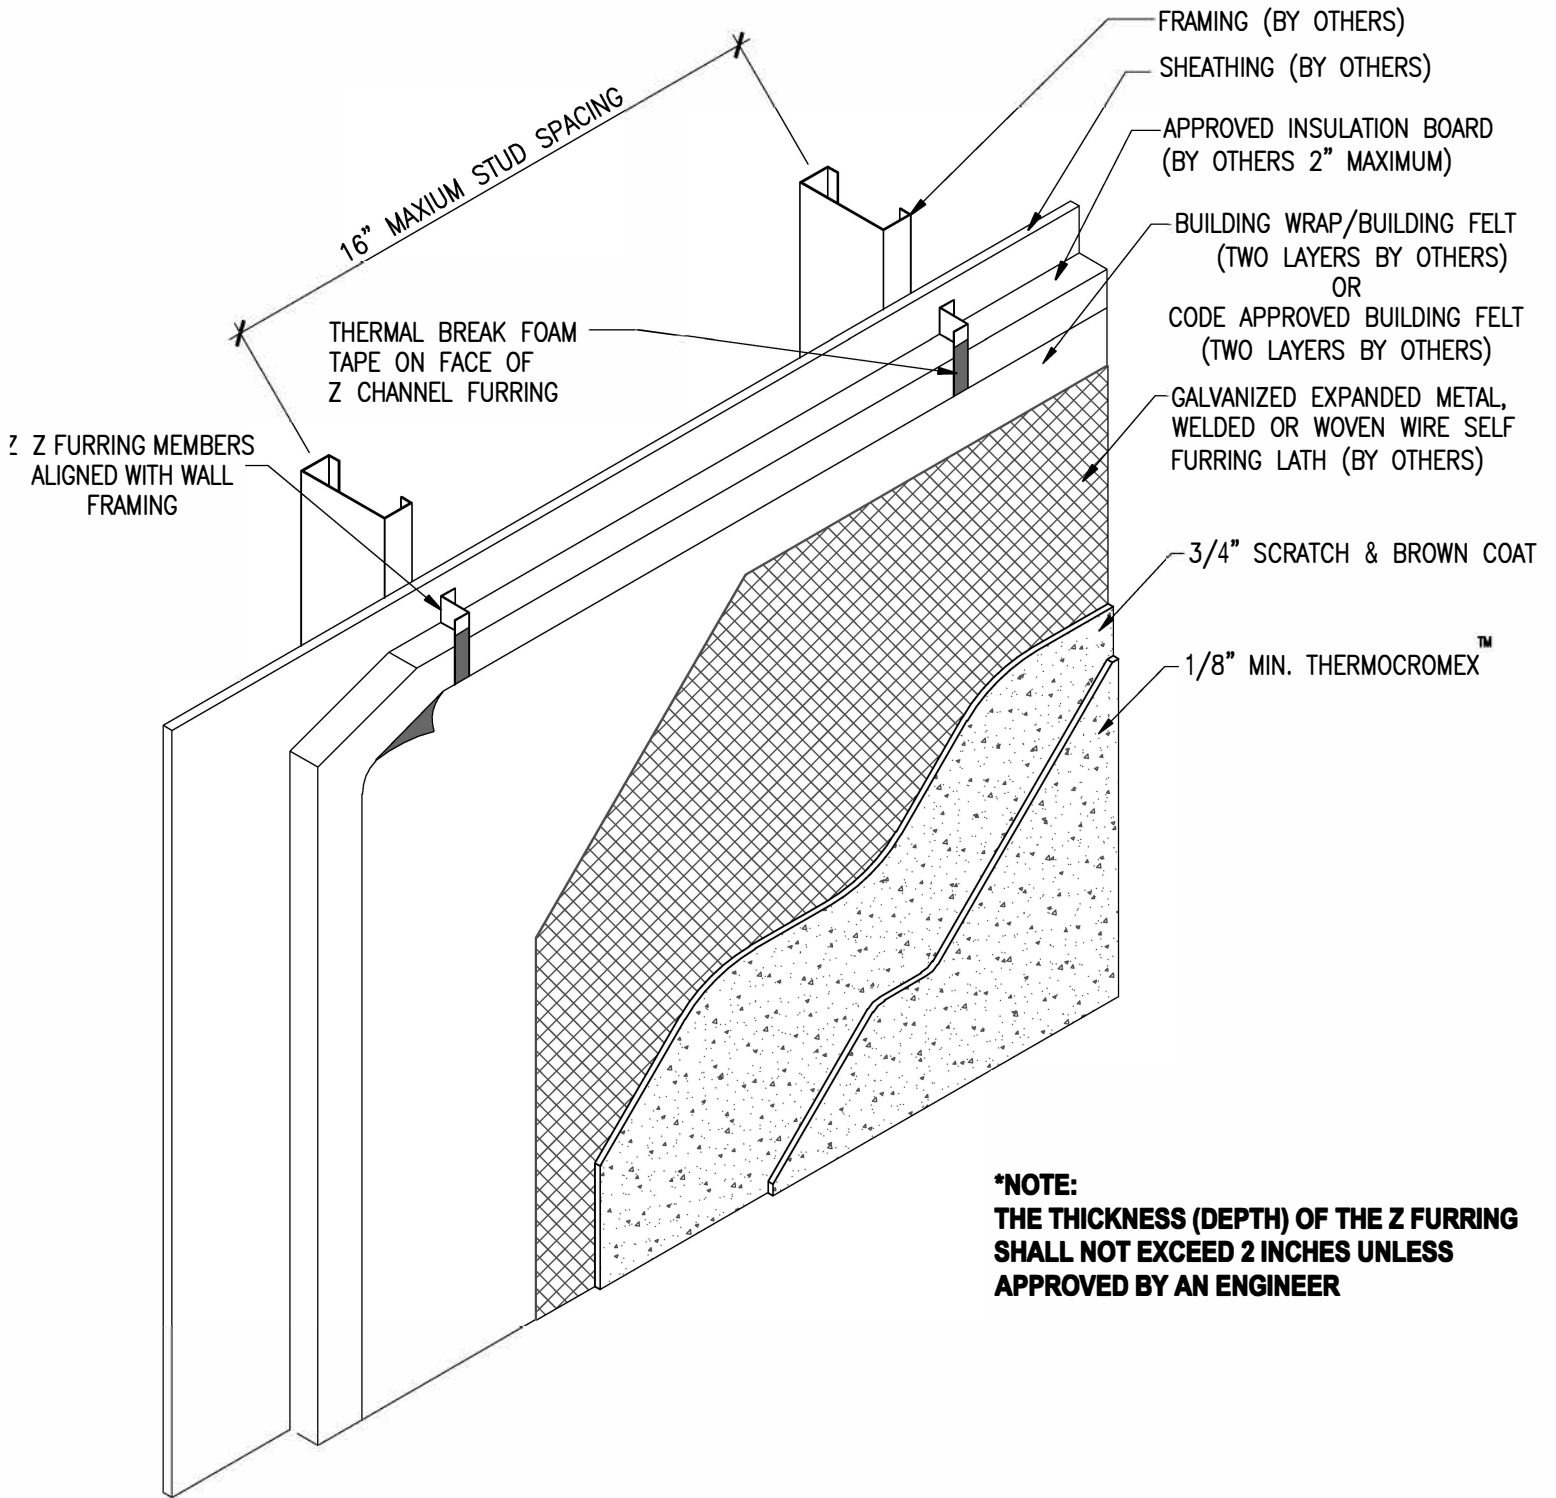

***NOTE:
THE THICKNESS (DEPTH) OF THE Z FURRING SHALL NOT EXCEED 2 INCHES UNLESS APPROVED BY AN ENGINEER**

SCALE = 1" = 1'-0"