


WESTERN HIGHLAND BRIDGE



DRAFT COPY
SUBJECT TO CHANGE
WITHOUT NOTICE

© 2020 Westwood Professional Services, Inc.


DETAIL A
1" = 10'

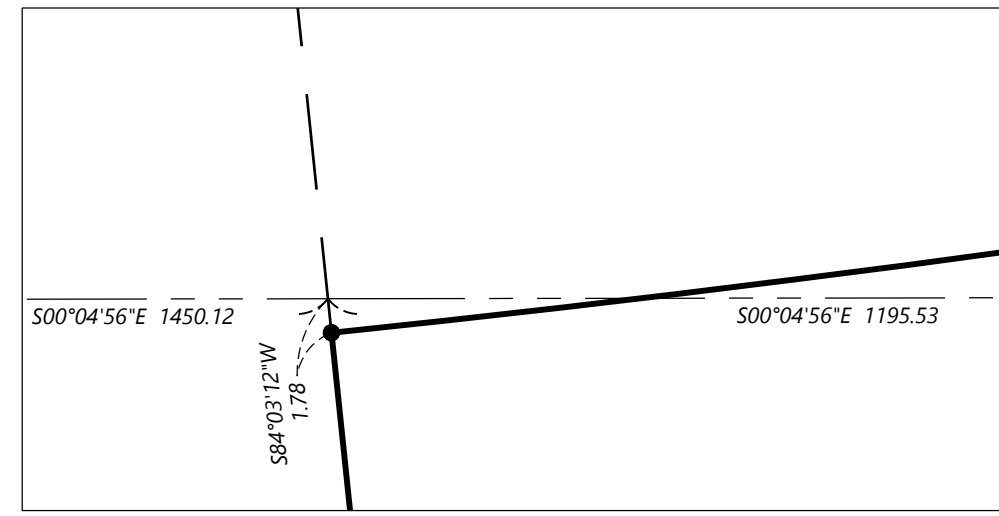


DETAIL B
NOT TO SCALE

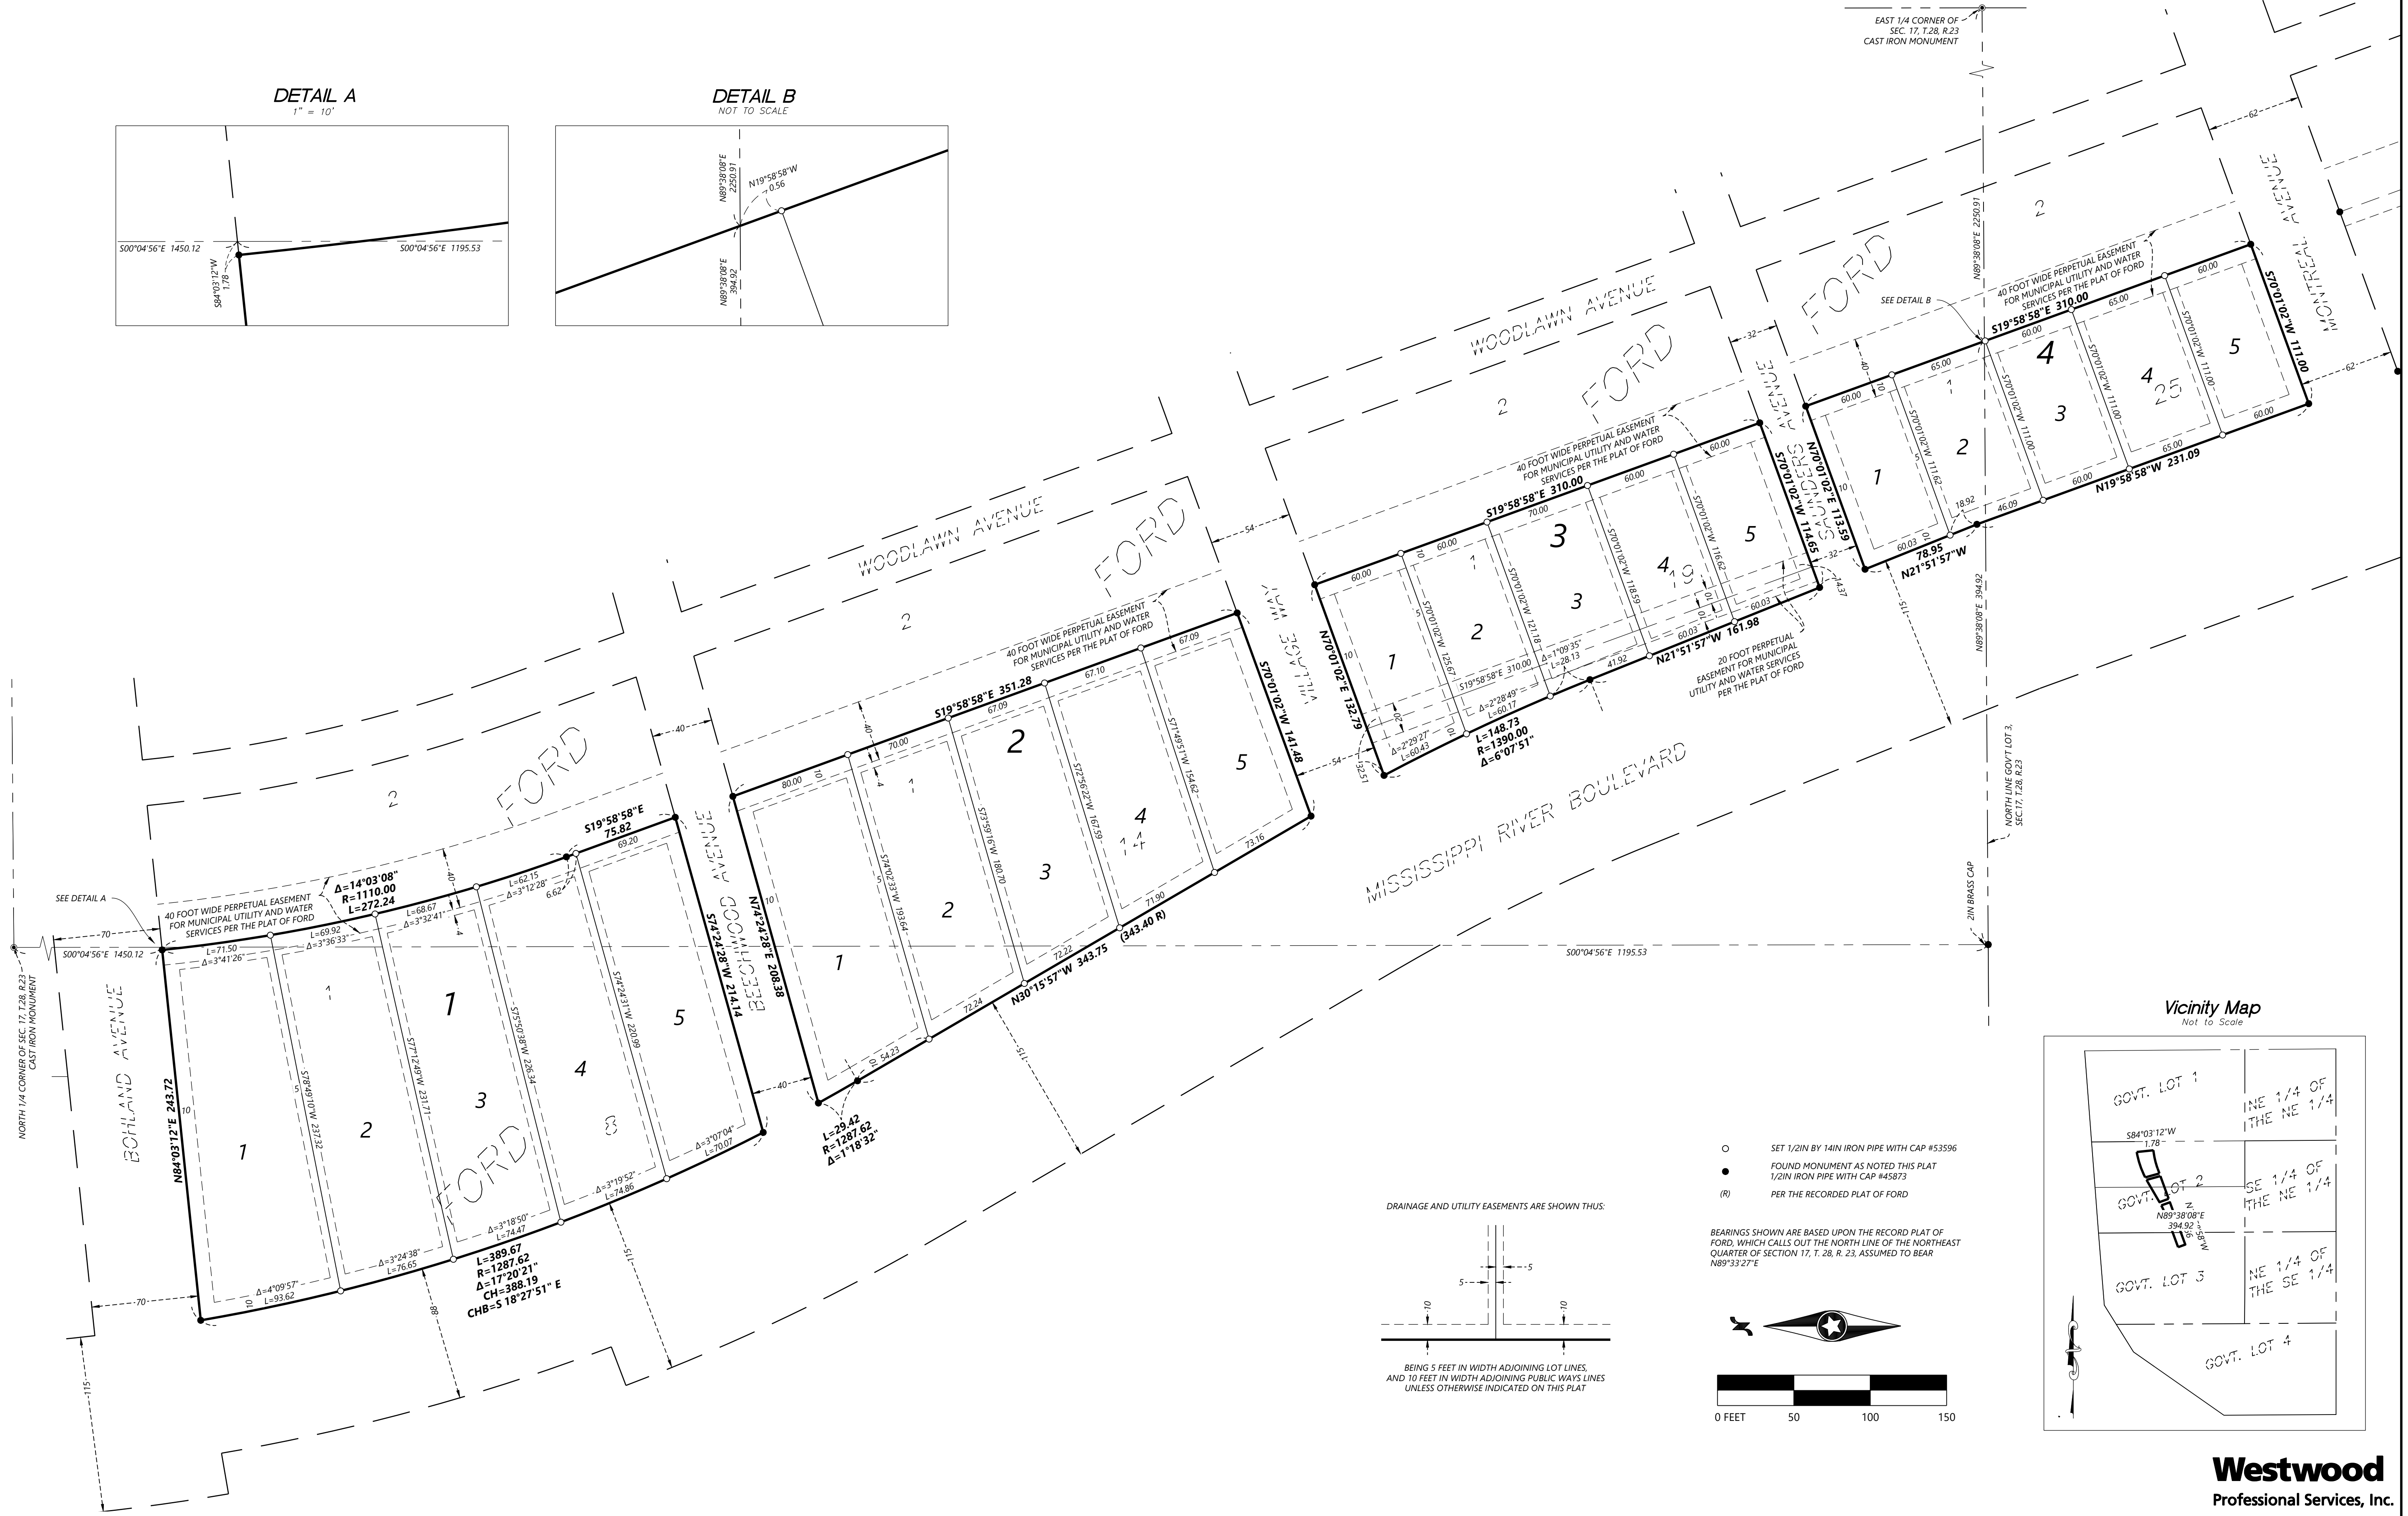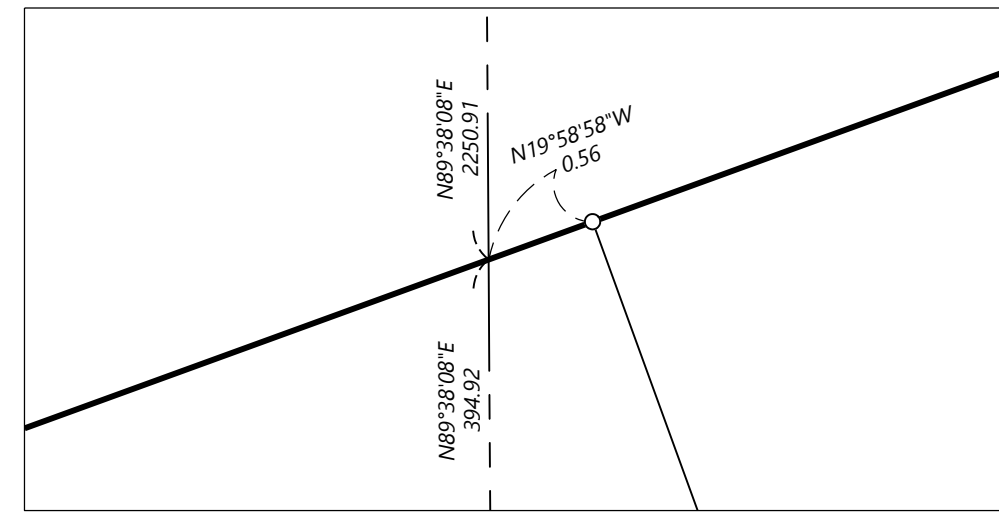

Vicinity Map
Not to Scale

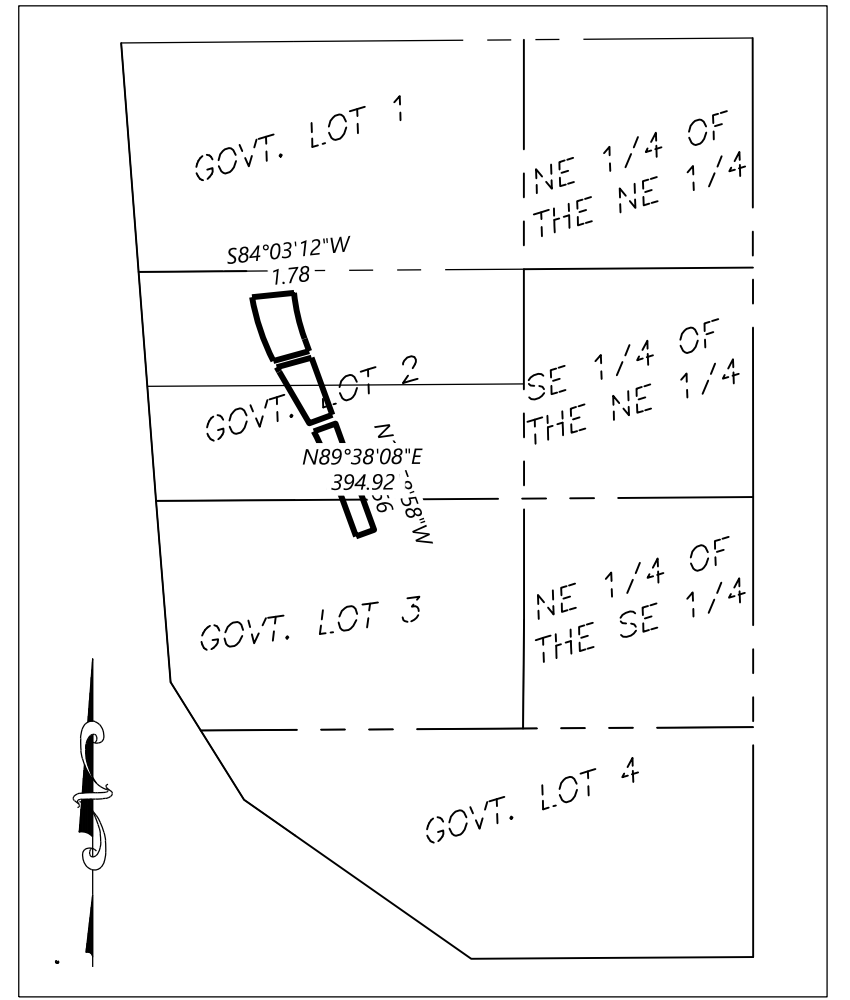

DRAINAGE AND UTILITY EASEMENTS ARE SHOWN THUS:

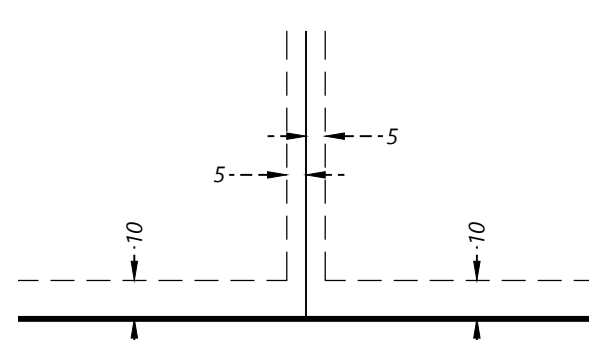

BEING 5 FEET IN WIDTH ADJOINING LOT LINES,
AND 10 FEET IN WIDTH ADJOINING PUBLIC WAYS LINES
UNLESS OTHERWISE INDICATED ON THIS PLAT

- SET 1/2IN BY 14IN IRON PIPE WITH CAP #53596
- FOUND MONUMENT AS NOTED THIS PLAT 1/2IN IRON PIPE WITH CAP #45873
- (R) PER THE RECORDED PLAT OF FORD

BEARINGS SHOWN ARE BASED UPON THE RECORD PLAT OF FORD, WHICH CALLS OUT THE NORTH LINE OF THE NORTHEAST QUARTER OF SECTION 17, T. 28, R. 23, ASSUMED TO BEAR N89°33'27\"/>

